


Front Photo – House with Garage

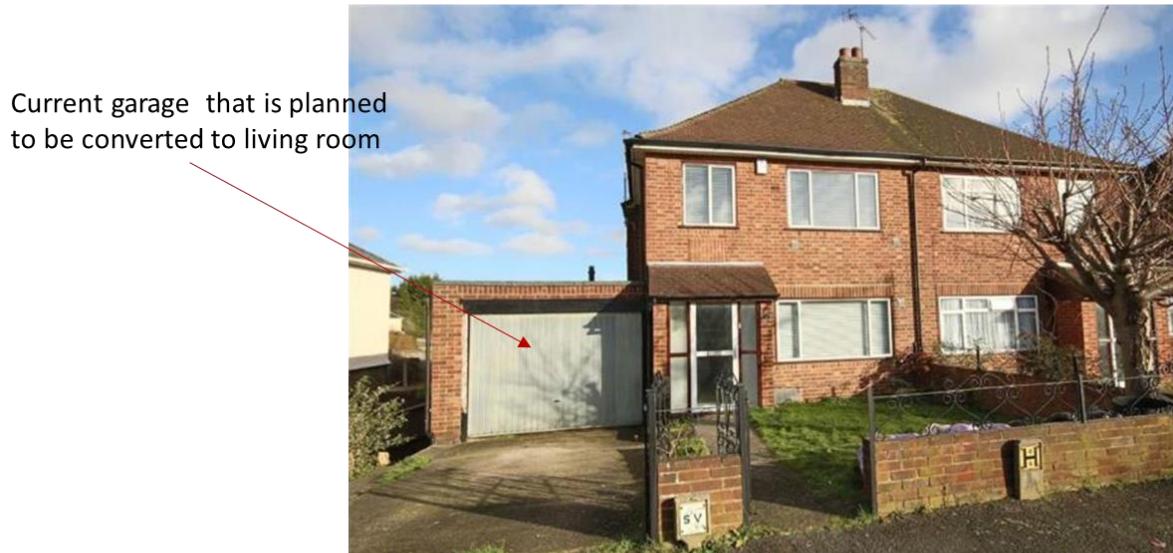


17 High Road, Cowley, Uxbridge UB8 2HL

Front Photo with Fence Boundary


Neighbour 17

Current garage that is planned to be converted to room

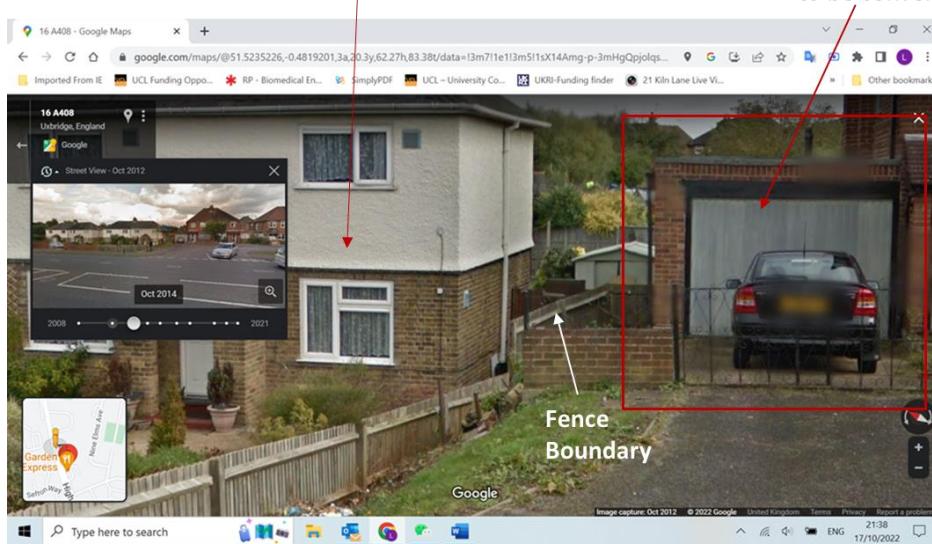


17 High Road, Cowley, Uxbridge UB8 2HL

Ground Floor Plan

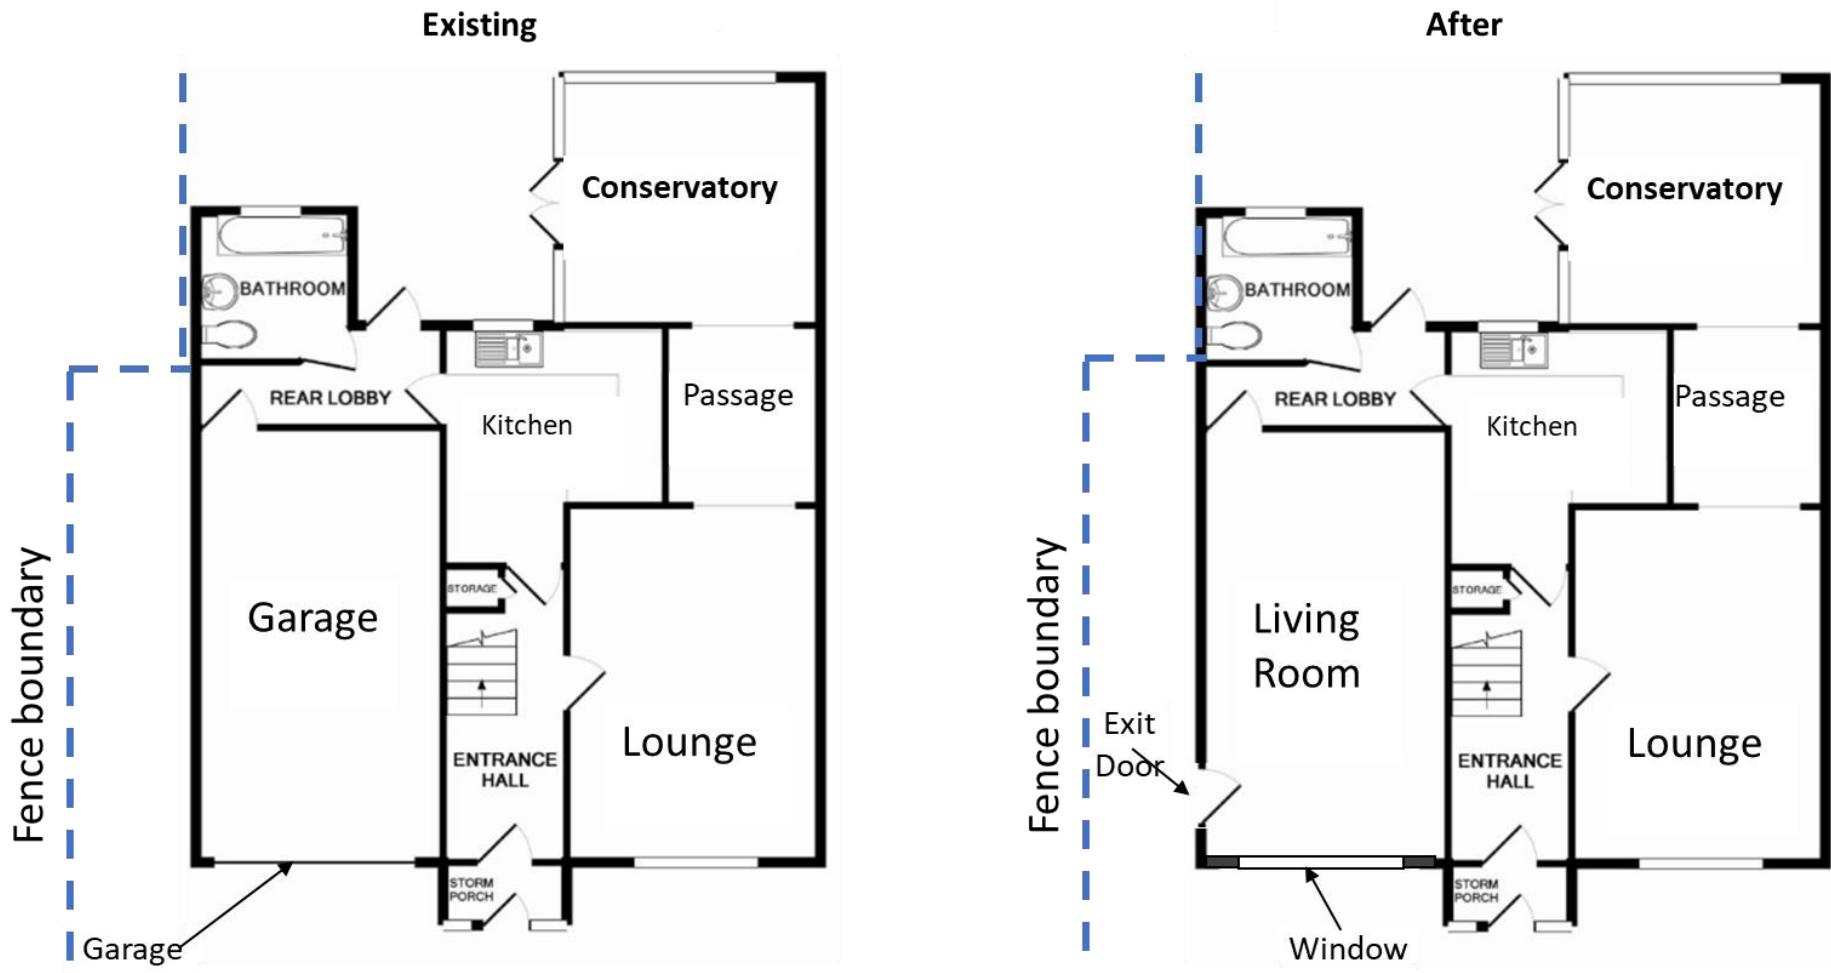

Site address	Date	Scale
17 High Road, Cowley, Uxbridge UB8 2HL	25 Jan 2023	1:100 @ A4

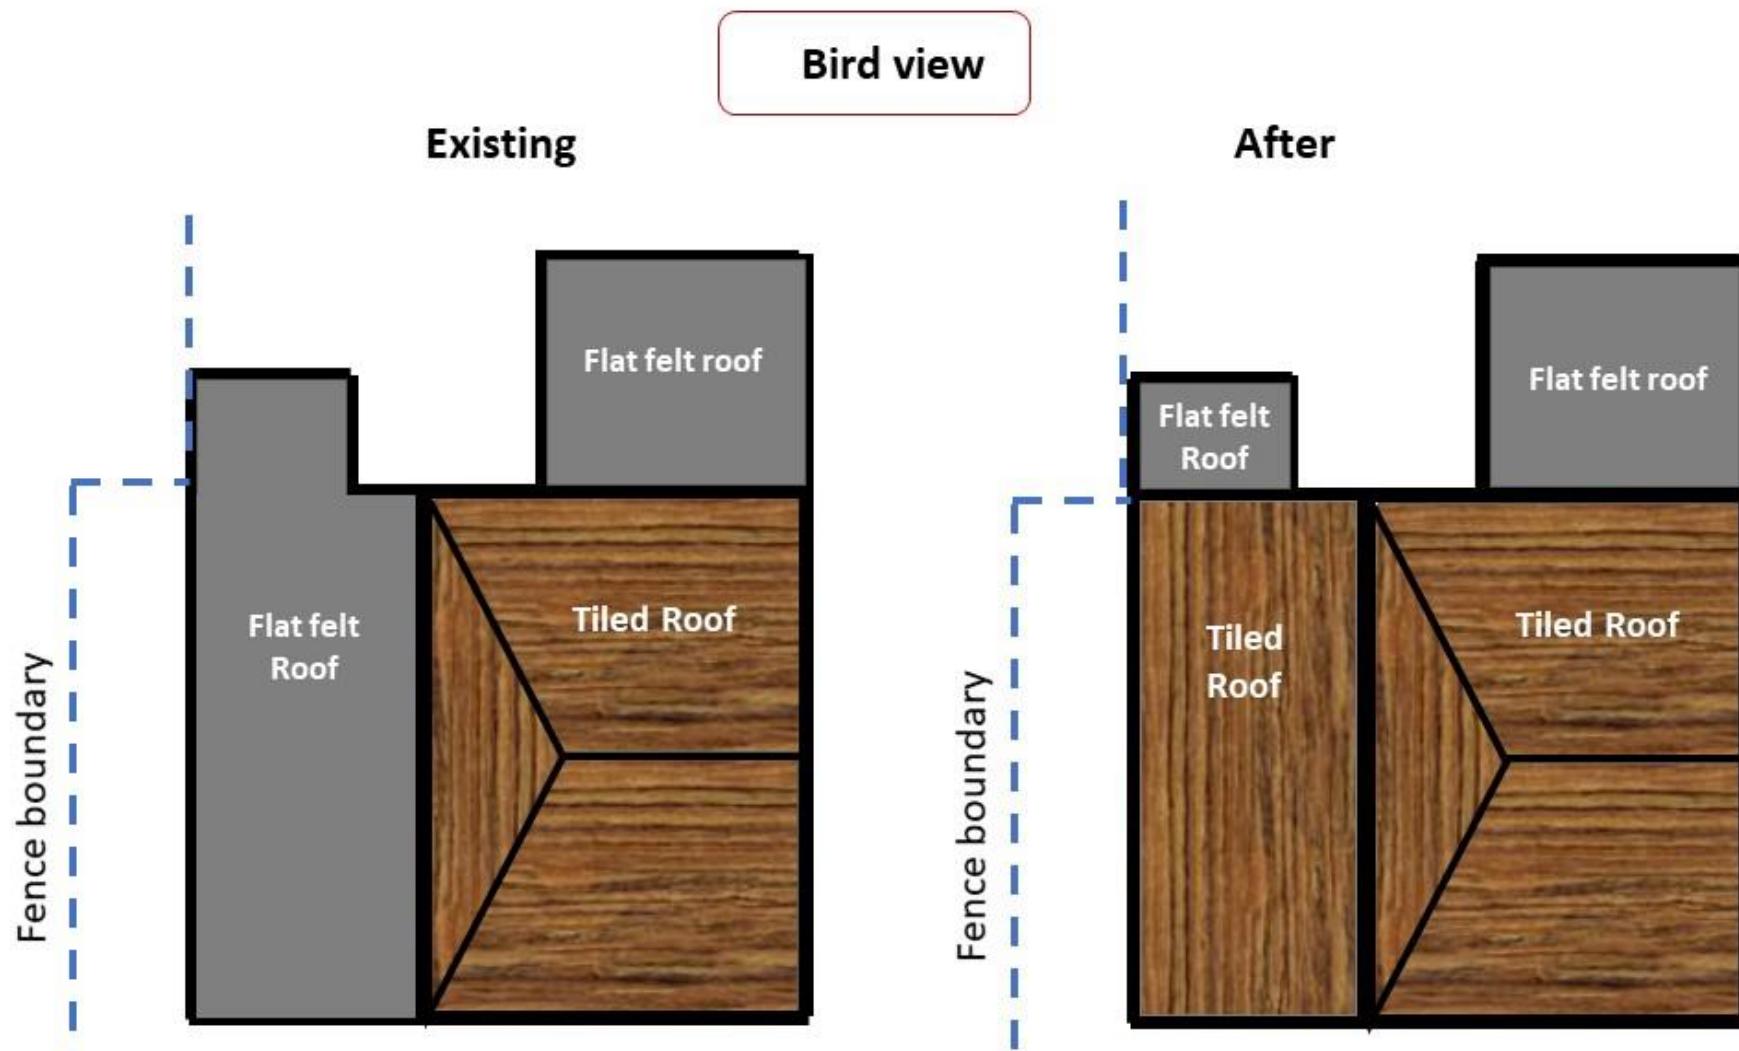

Site address	Date	Scale
17 High Road, Cowley, Uxbridge UB8 2HL	25 Jan 2023	1:100 @ A4

1m

Front View




Site address	Date	Scale
17 High Road, Cowley, Uxbridge UB8 2HL	25 Jan 2023	1:100 @ A4


1m

Side View

Existing

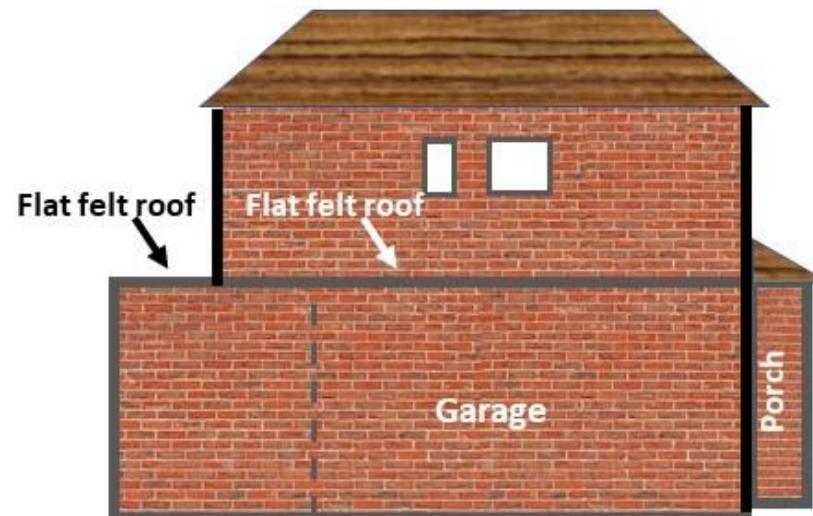

After

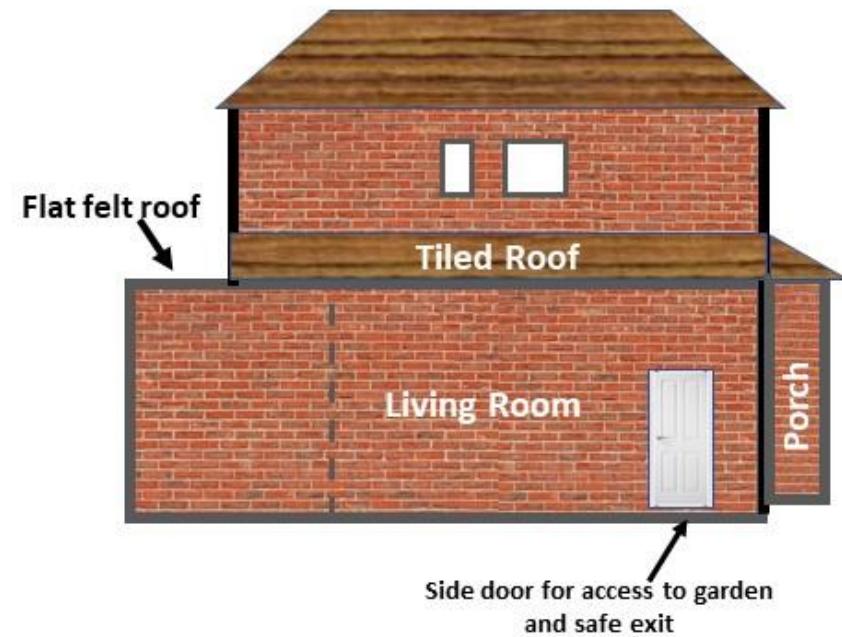

Site address	Date	Scale
17 High Road, Cowley, Uxbridge UB8 2HL	25 Jan 2023	1:100 @ A4

1m