
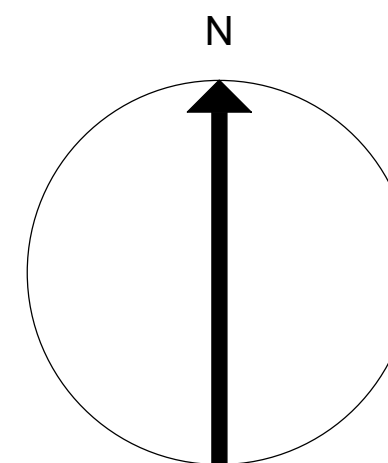


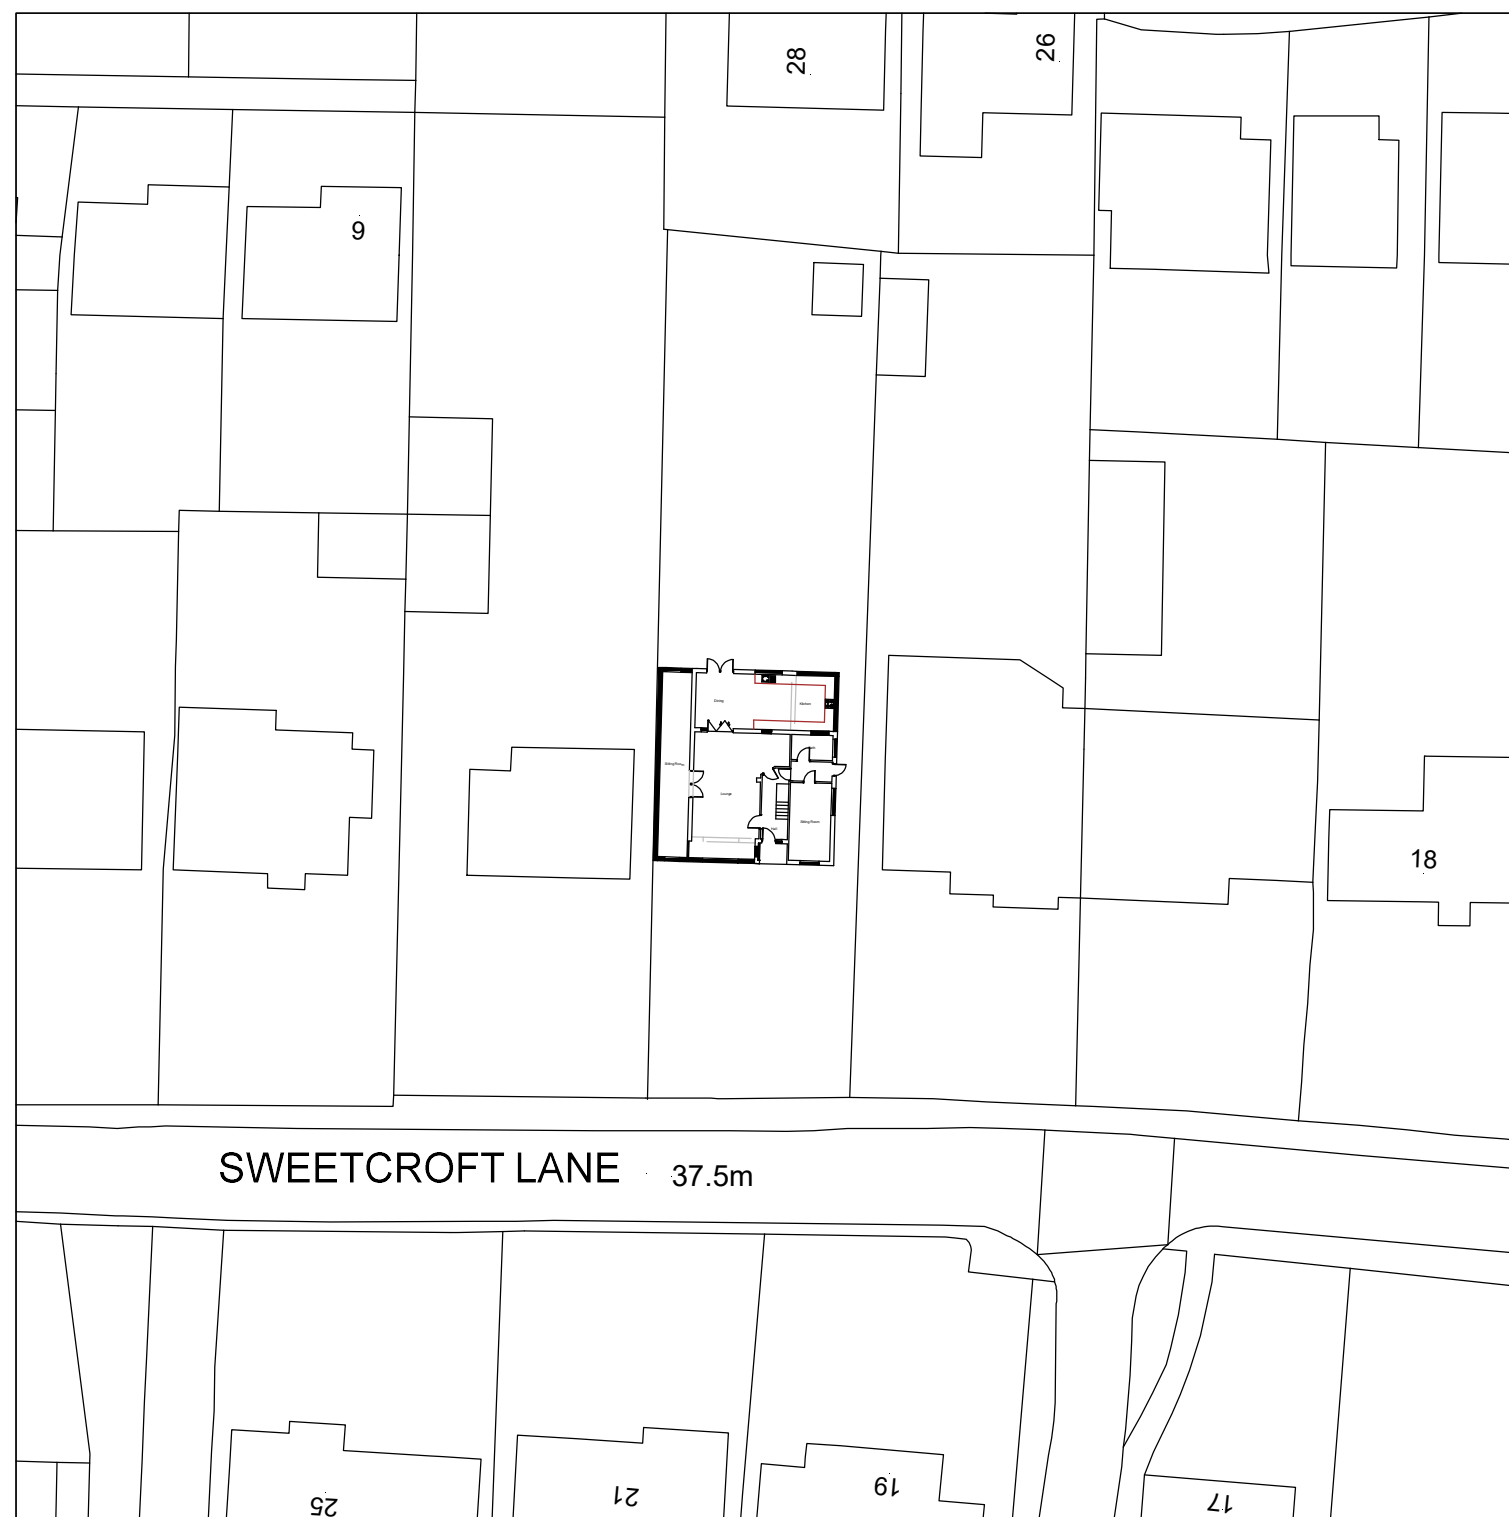

PROPOSED BLOCK PLAN

SCALE 1:500

Application: HPA – Proposed front, side and rear extensions			
Client:	Mr Zahid Qazi	Date:	04 TH Dec 2020
Site:	24 Sweetcroft Lane, Uxbridge UB10 9LD	Drawn By:	Gurps Benning
Scale:	Refer to Drawing @ A3	Dwg.No:	ASB779 – 05HPA2

ASB PROPERTY CONSULTANTS LTD
Planning consultants and Surveyors

Exchange House 494
 Midsummer Boulevard
 Central Milton Keynes Tel : 0121 502 3339 / 07854 351 934
 MK9 2EA Email : asb@gtdesignzLtd.com