


24 PAMELA GARDENS benefits from a Double storey side to rear extension.
Loft conversion with rear dormer.
REF - 28092/APP/2022/2582

- New internal walls
- New external walls
- Walls to be demolished
- New doors/windows
- Proposed work shaded
- Rooflight

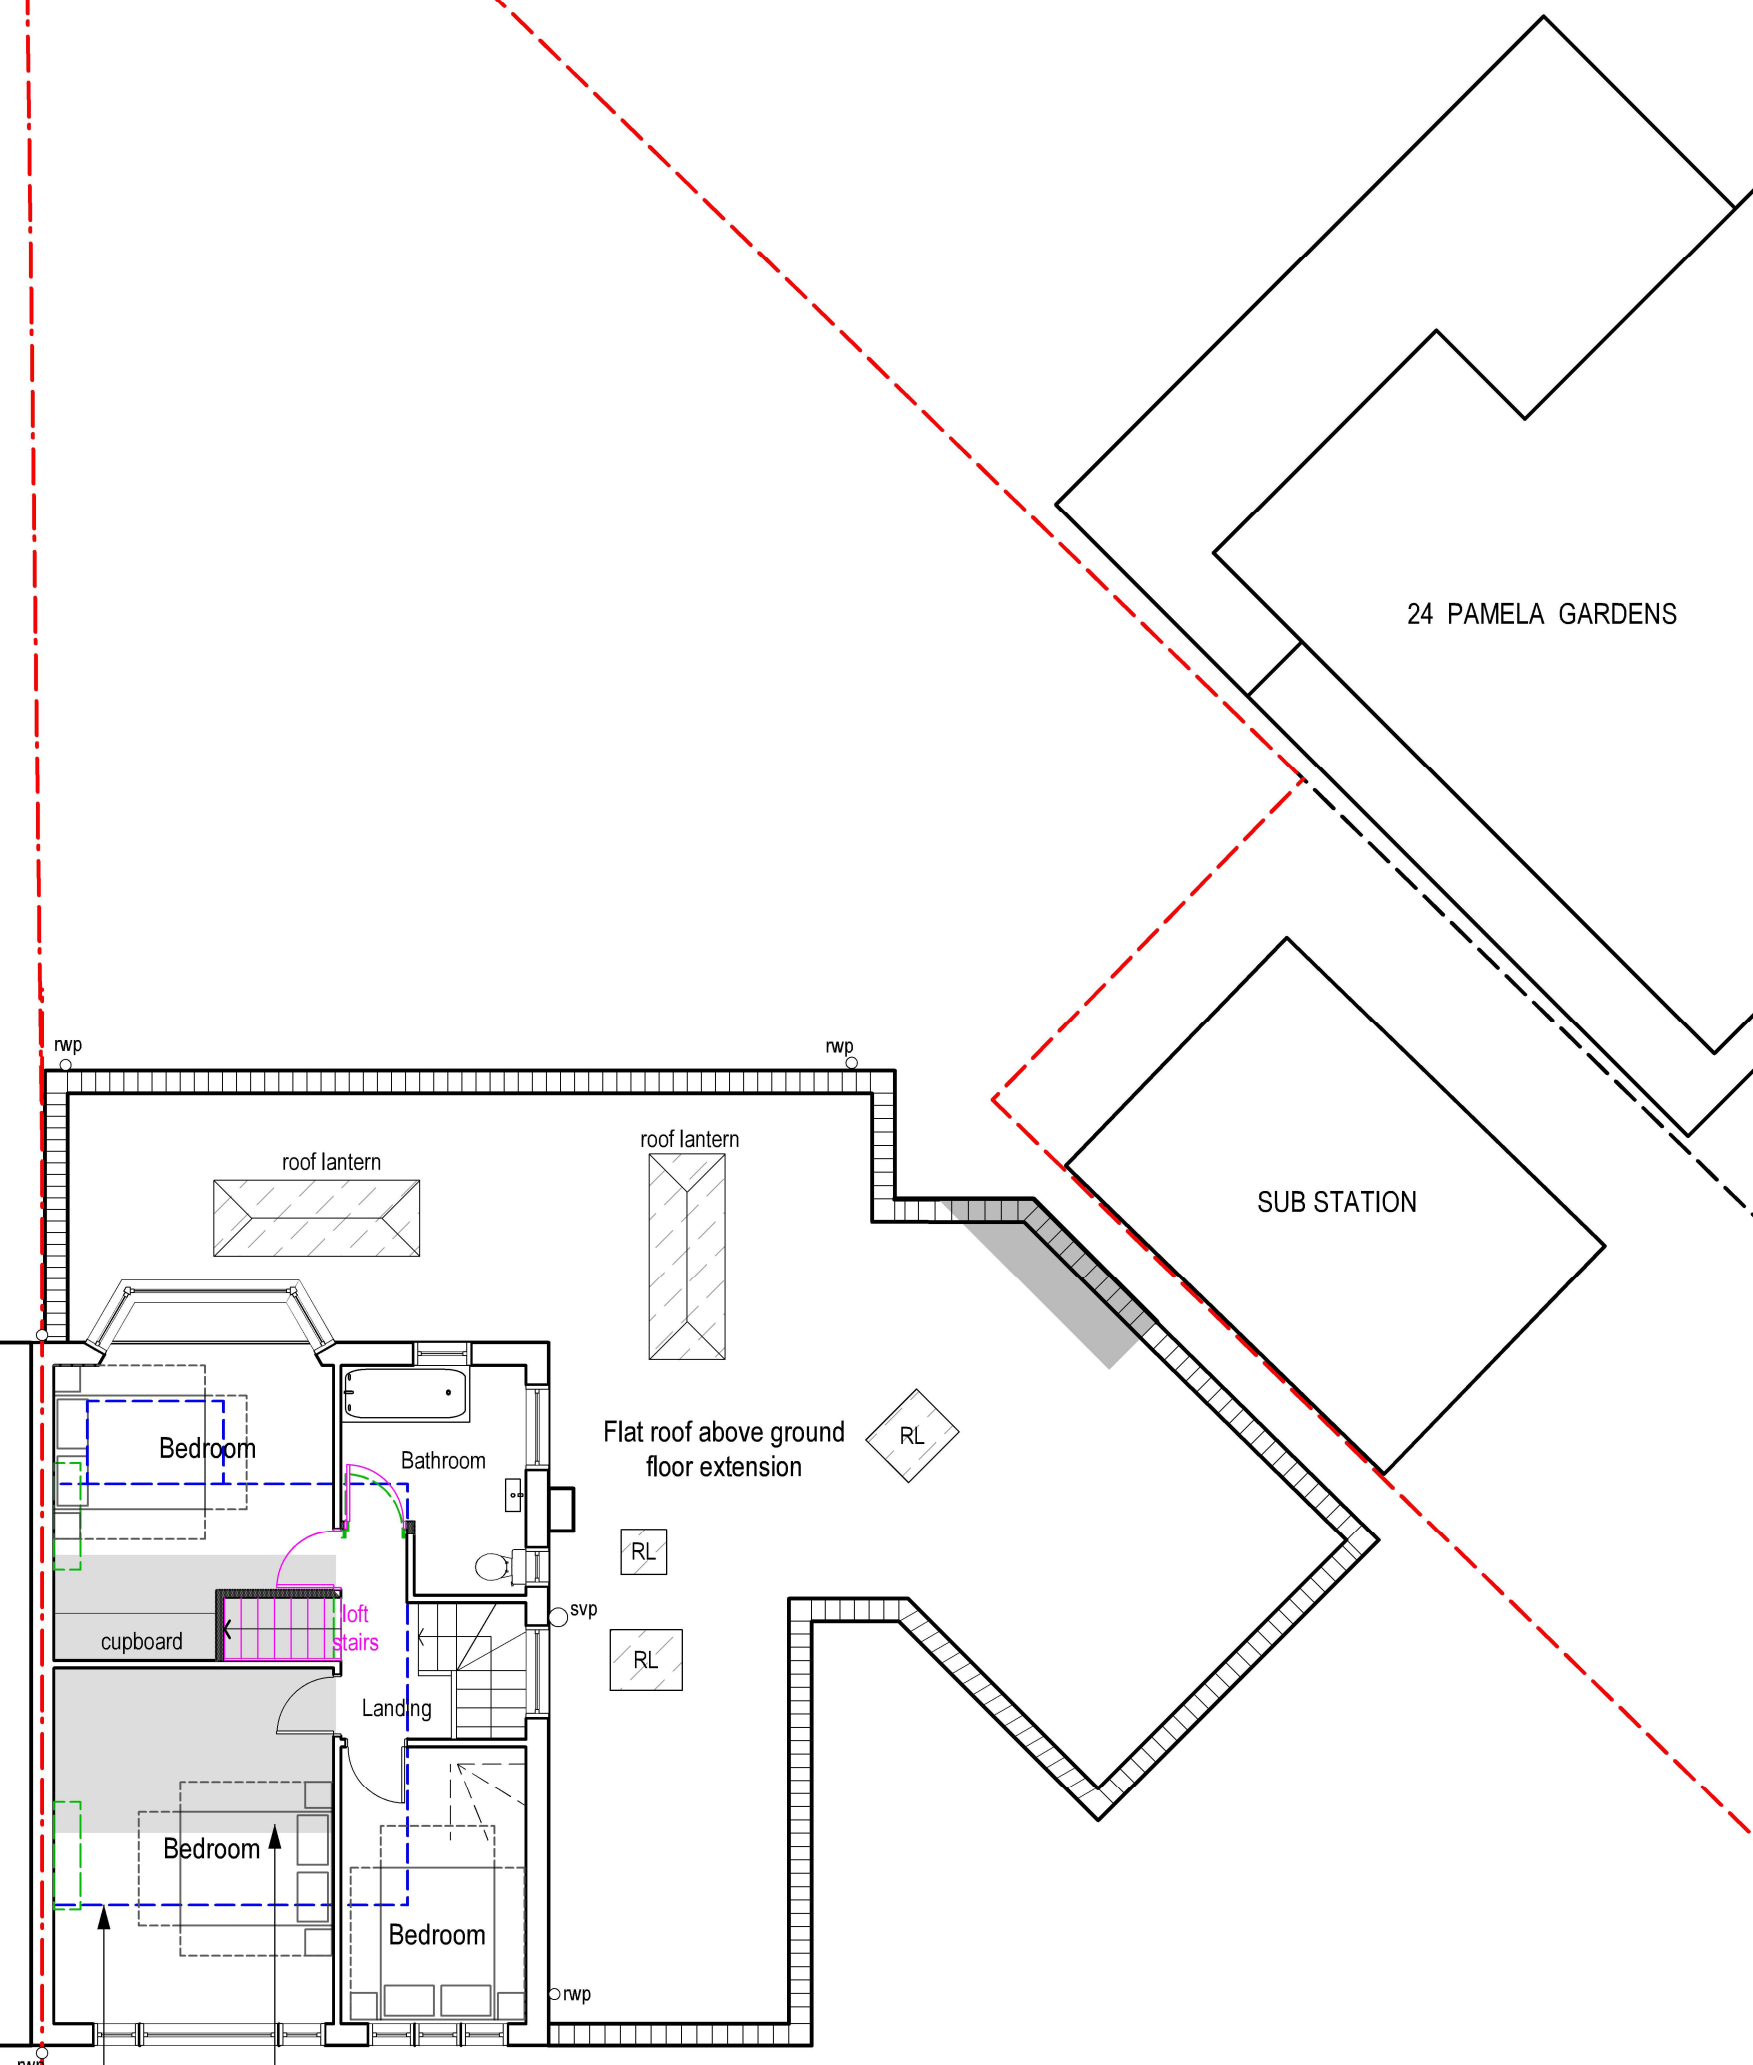


approx. 1.4m loft wall area above
approx. 2m head height for loft area shown in grey

12 PROP FF PLAN
Scale: 1:100




tel : 0796 222 3141
email : sandeep@sskarchitects.co.uk

scale - 1 : 100 @ A3

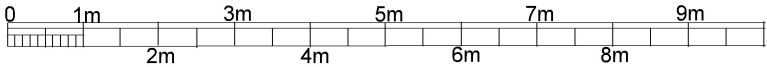

Purpose - Householder planning application

All dimensions to be checked on site. All omissions & discrepancies to be reported to the designer. © SSK architects owns the copyright of this drawing which must not be reproduced in whole or part without the written permission.	PROJECT: 28 Pamela Gardens, HA5 2QU	DATE: 30/07/2025
	DWG NO: PROP FF	REVISION: 12

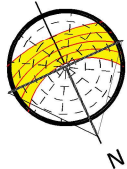

PROPOSED