




ROOF LIGHTS on pitch roof
Rooflights to be double glazed + to meet 'U' value of min. 2.0 W/m sq.K.
All roof lights to be A-A fire rated.

Double up rafters on the side of opening, supporting double trimmers above & below opening. Bolt together with M12 bolts at 450 c/s.
Must be 450mm minimum clear opening with non opening fasteners.

Slim line frame for pitched roof.
Reset within roof tiles.
Can be fixed to roof pitch as low as 12 deg. & as high as 90 deg.


24 PAMELA GARDENS benefits from a Double storey side to rear extension.
Loft conversion with rear dormer.
REF - 28092/APP/2022/2582

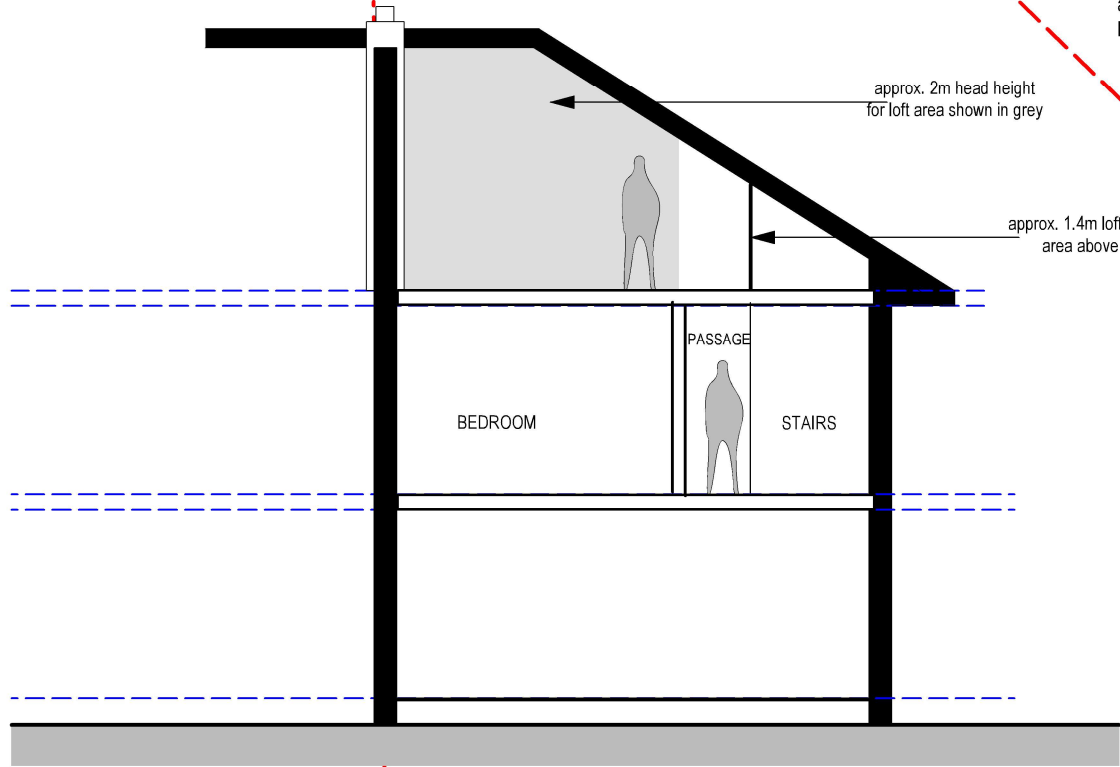

- New internal walls
- New external walls
- Walls to be demolished
- New doors/windows
- Proposed work shaded
- Rooflight

24 PAMELA GARDENS

SUB STATION

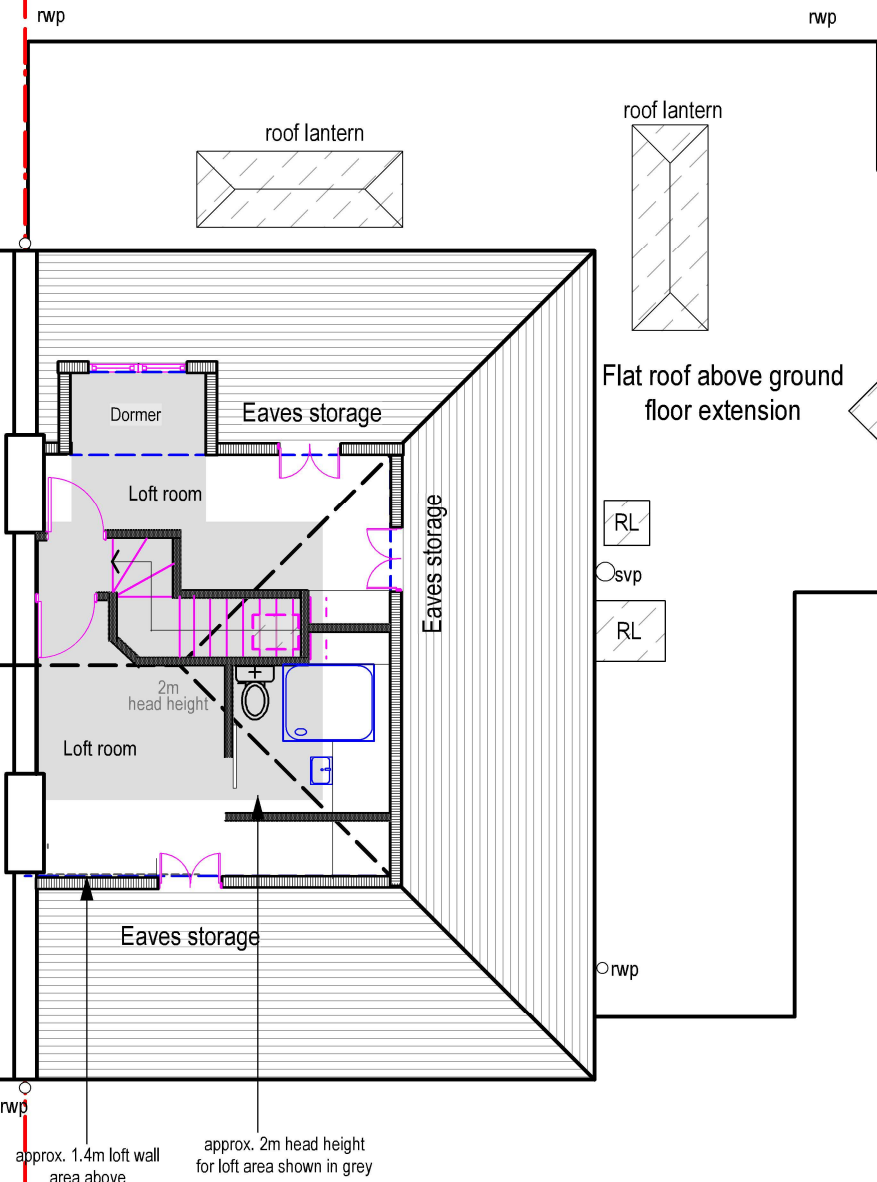

27 PAMELA GARDENS


13

PROP LOFT PLAN
Scale: 1:100




tel : 0796 222 3141
email : sandeep@sskarchitects.co.uk

scale - 1 : 100 @ A3

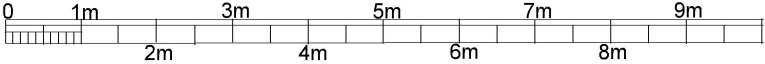

Purpose - Householder planning application

All dimensions to be checked on site. All omissions & discrepancies to be reported to the designer.	PROJECT: 28 Pamela Gardens, HA5 2QU	DATE: 30/07/2025
© SSK architects owns the copyright of this drawing which must not be reproduced in whole or part without the written permission.	DWG NO: PROP LOFT	REVISION: 13

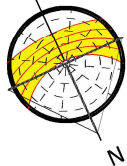

PROPOSED