


1 **01 PROP ELEV FRONT**
Scale: 1:100




2 **02 PROP ELEV REAR**
Scale: 1:100

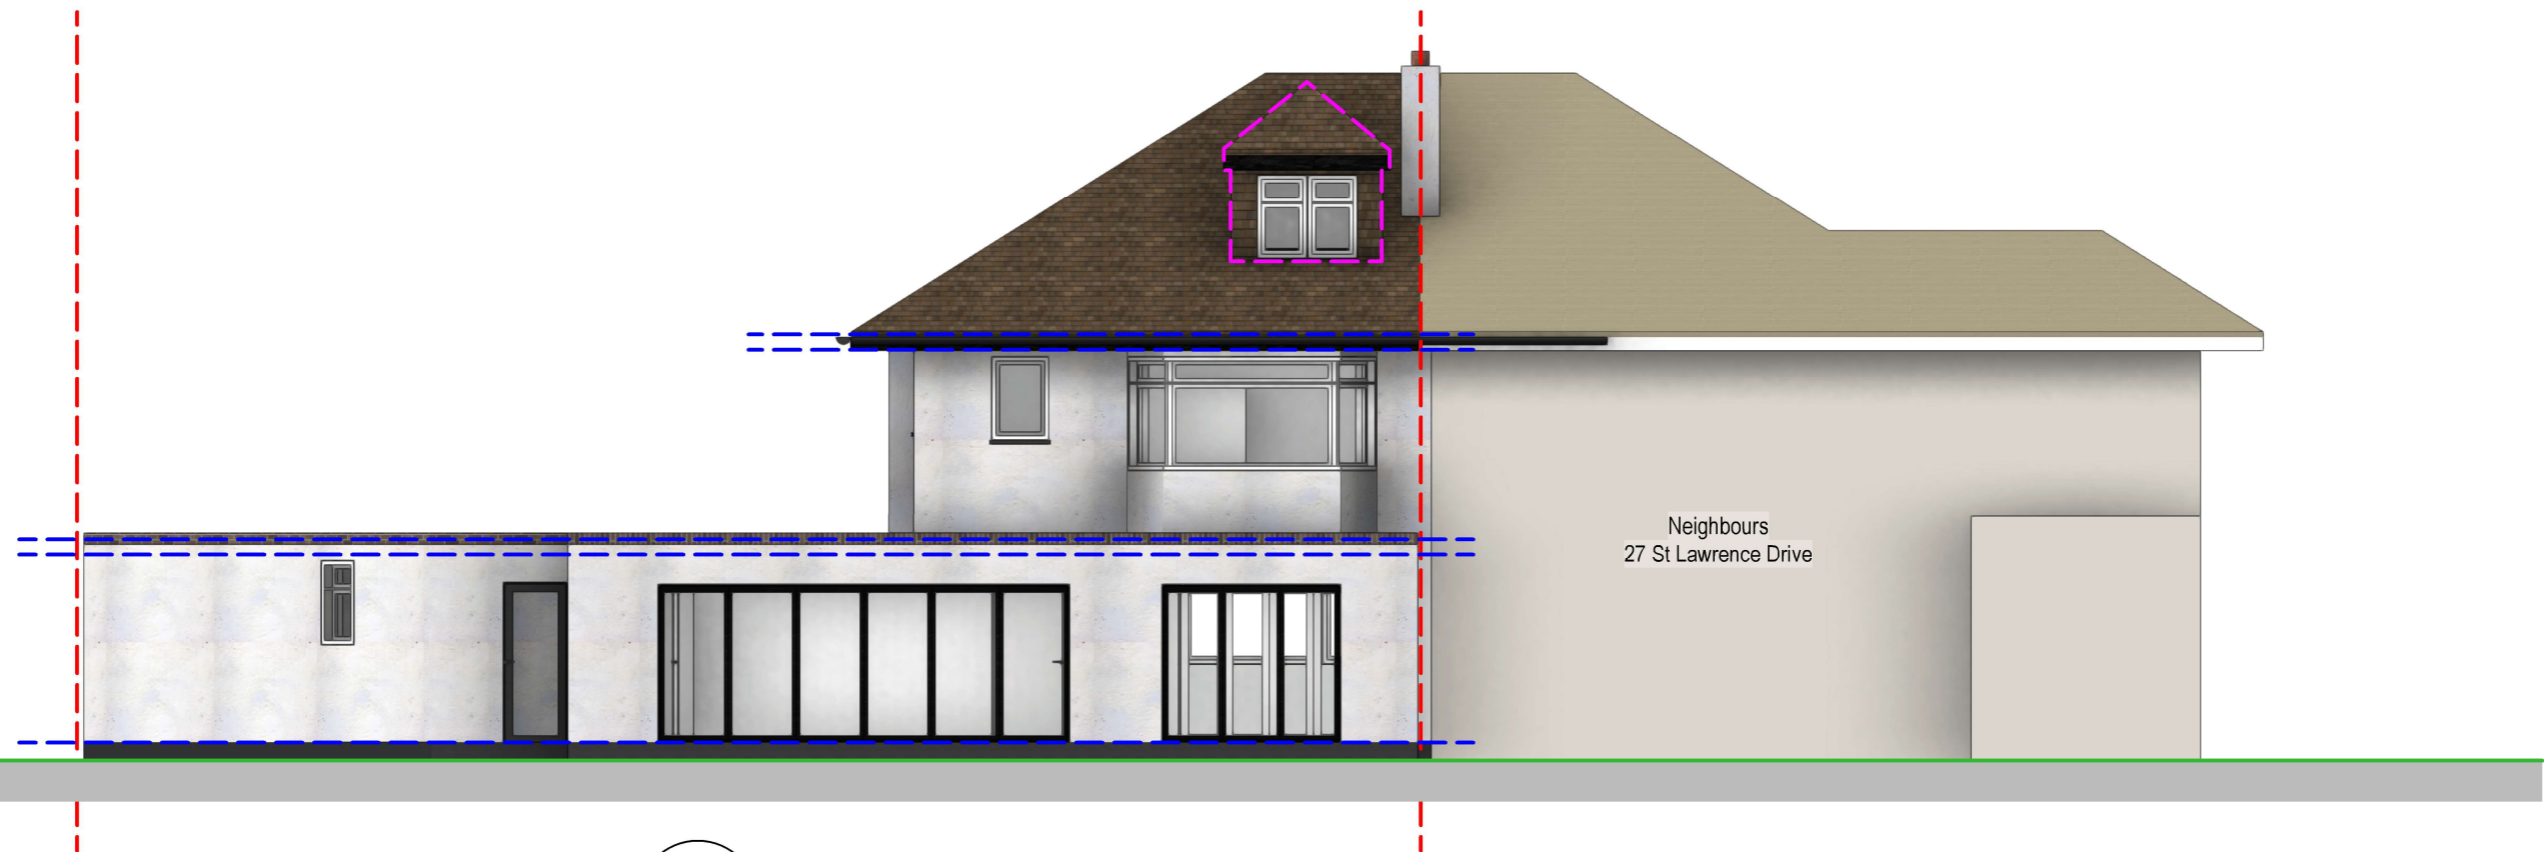

tel : 0796 222 3141
email : sandeep@sskarchitects.co.uk

scale - 1 : 100 @ A3

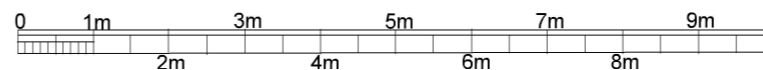

REV A - 11/10/2025
Neighbours address amended

Purpose - Householder planning application

© SSK architects owns the copyright of this drawing which must not be reproduced in whole or part without the written permission.	PROJECT: 28 Pamela Gardens, HA5 2QU	DATE: 30/07/2025
	DWG NO: PROP ELEV 15	REVISION: A

PROPOSED