



This drawing is not to be scaled. The general contractors are to notify of any discrepancies or variations relating to setting out prior to manufacturing and construction. The general contractor is to carry out check site survey to confirm that design intent can be met and is appropriate for environment in which it is to be installed. All information is subject to statutory approval & site survey. The general contractor is to be responsible for all works that are required to be carried out prior to their works.

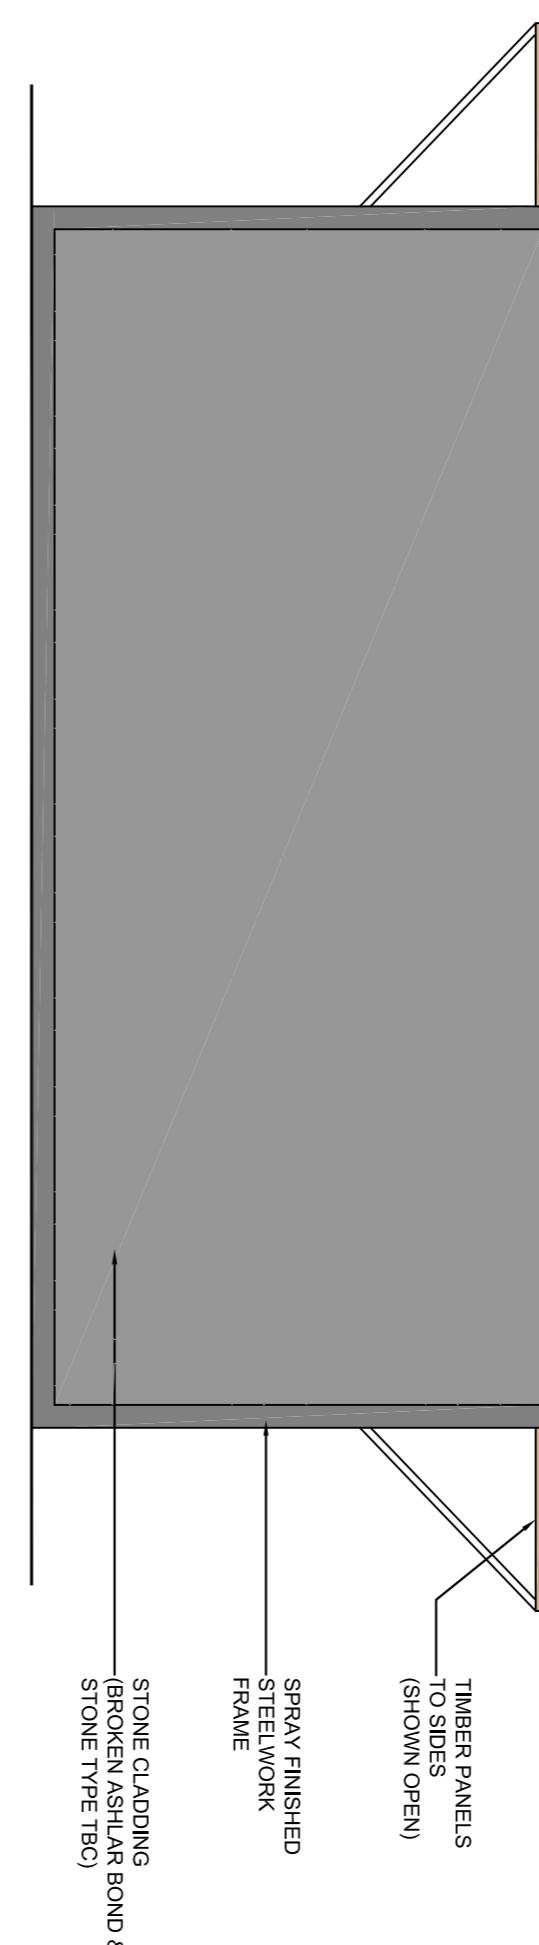

**ELEVATION B - AS PROPOSED**  
SCALE 1:50




**ELEVATION C - AS PROPOSED**  
SCALE 1:50

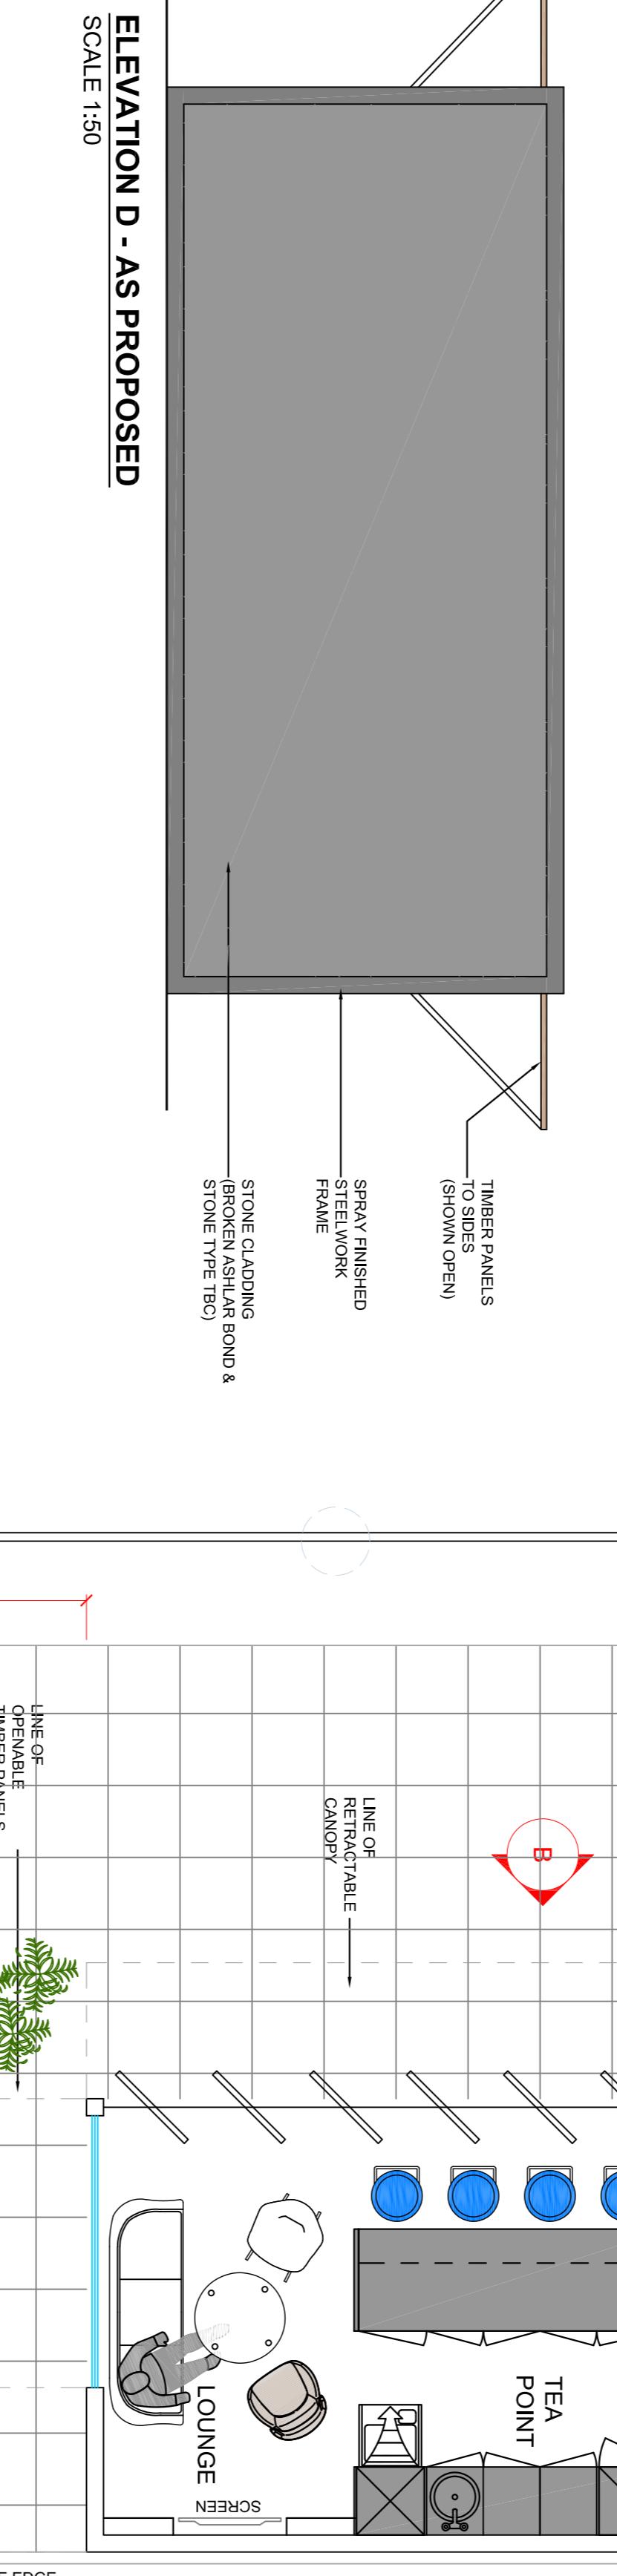


**ELEVATION D - AS PROPOSED**  
SCALE 1:50


**GENERAL LAYOUT**  
SCALE 1:50

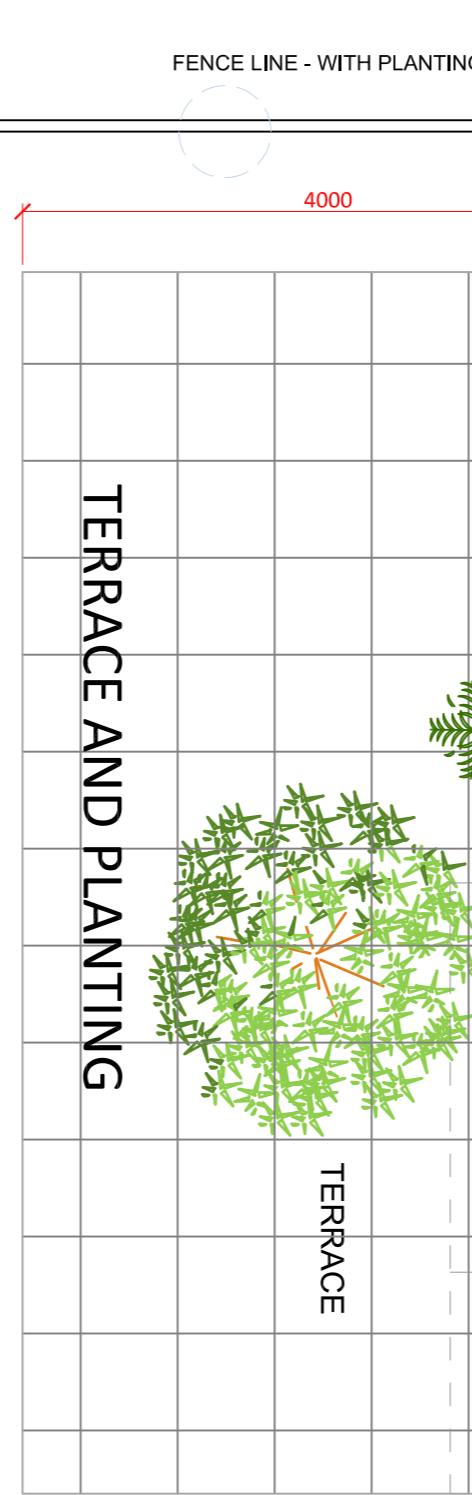

**CONCEPT IMAGE**

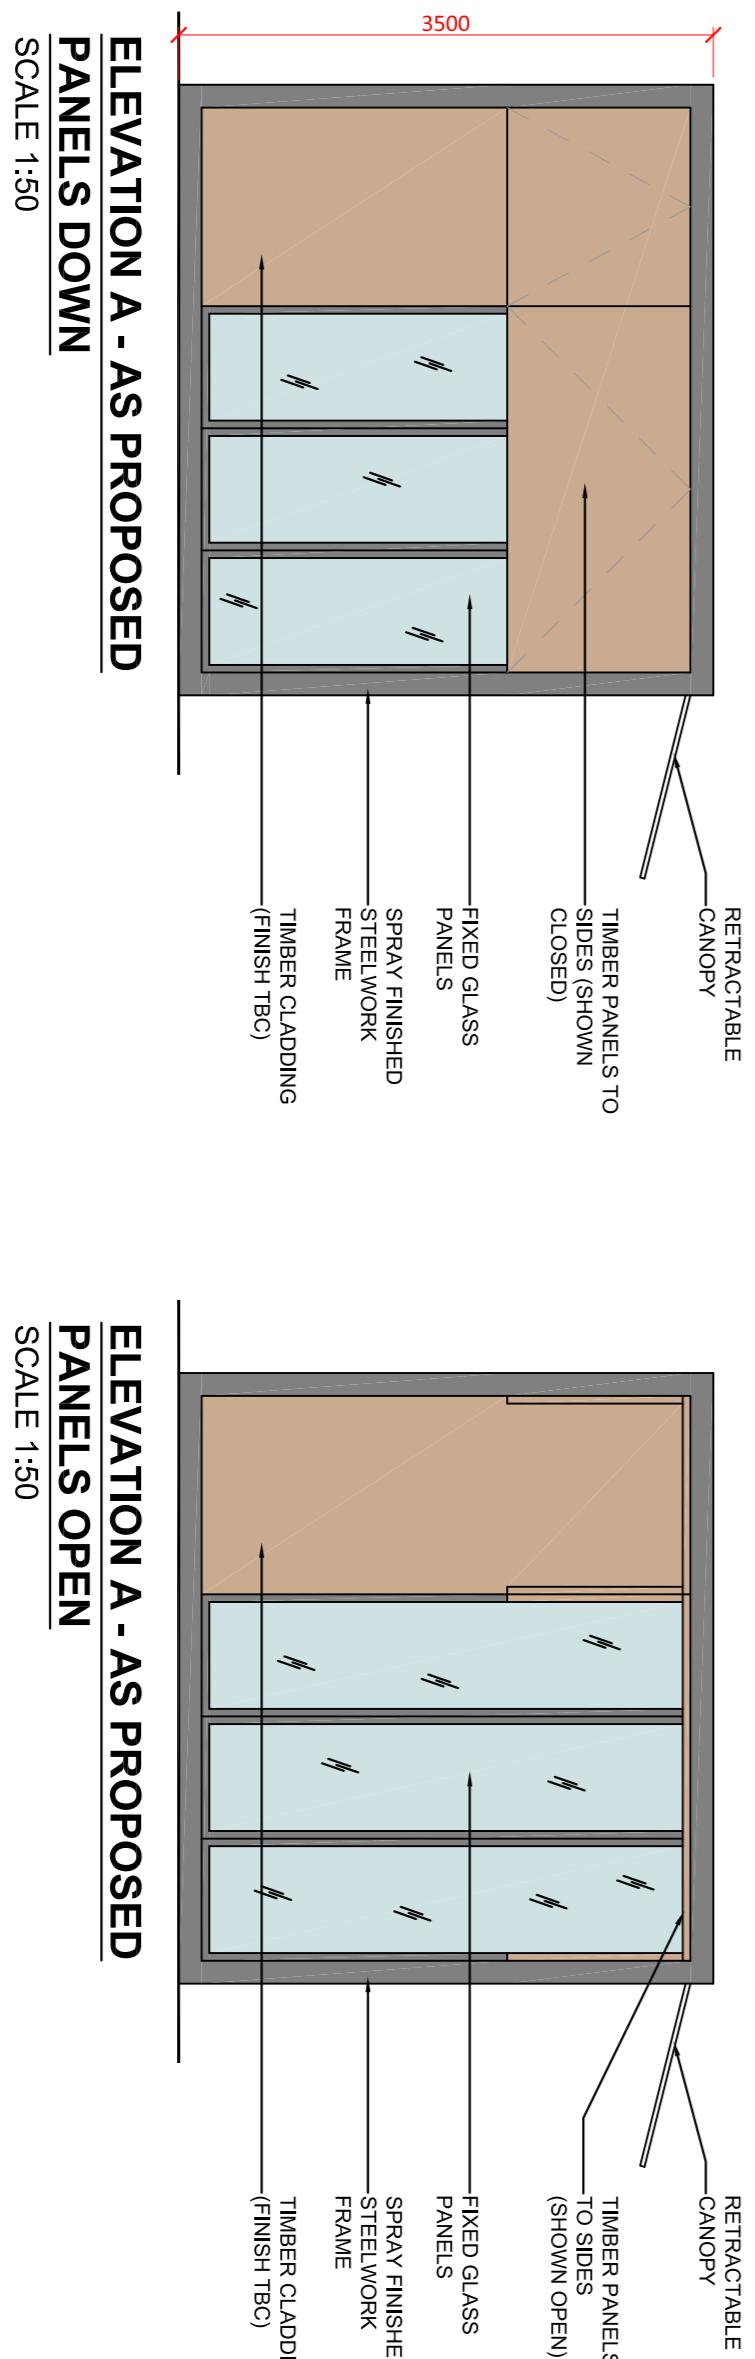

**ELEVATION A - AS PROPOSED**  
PANELS DOWN  
SCALE 1:50

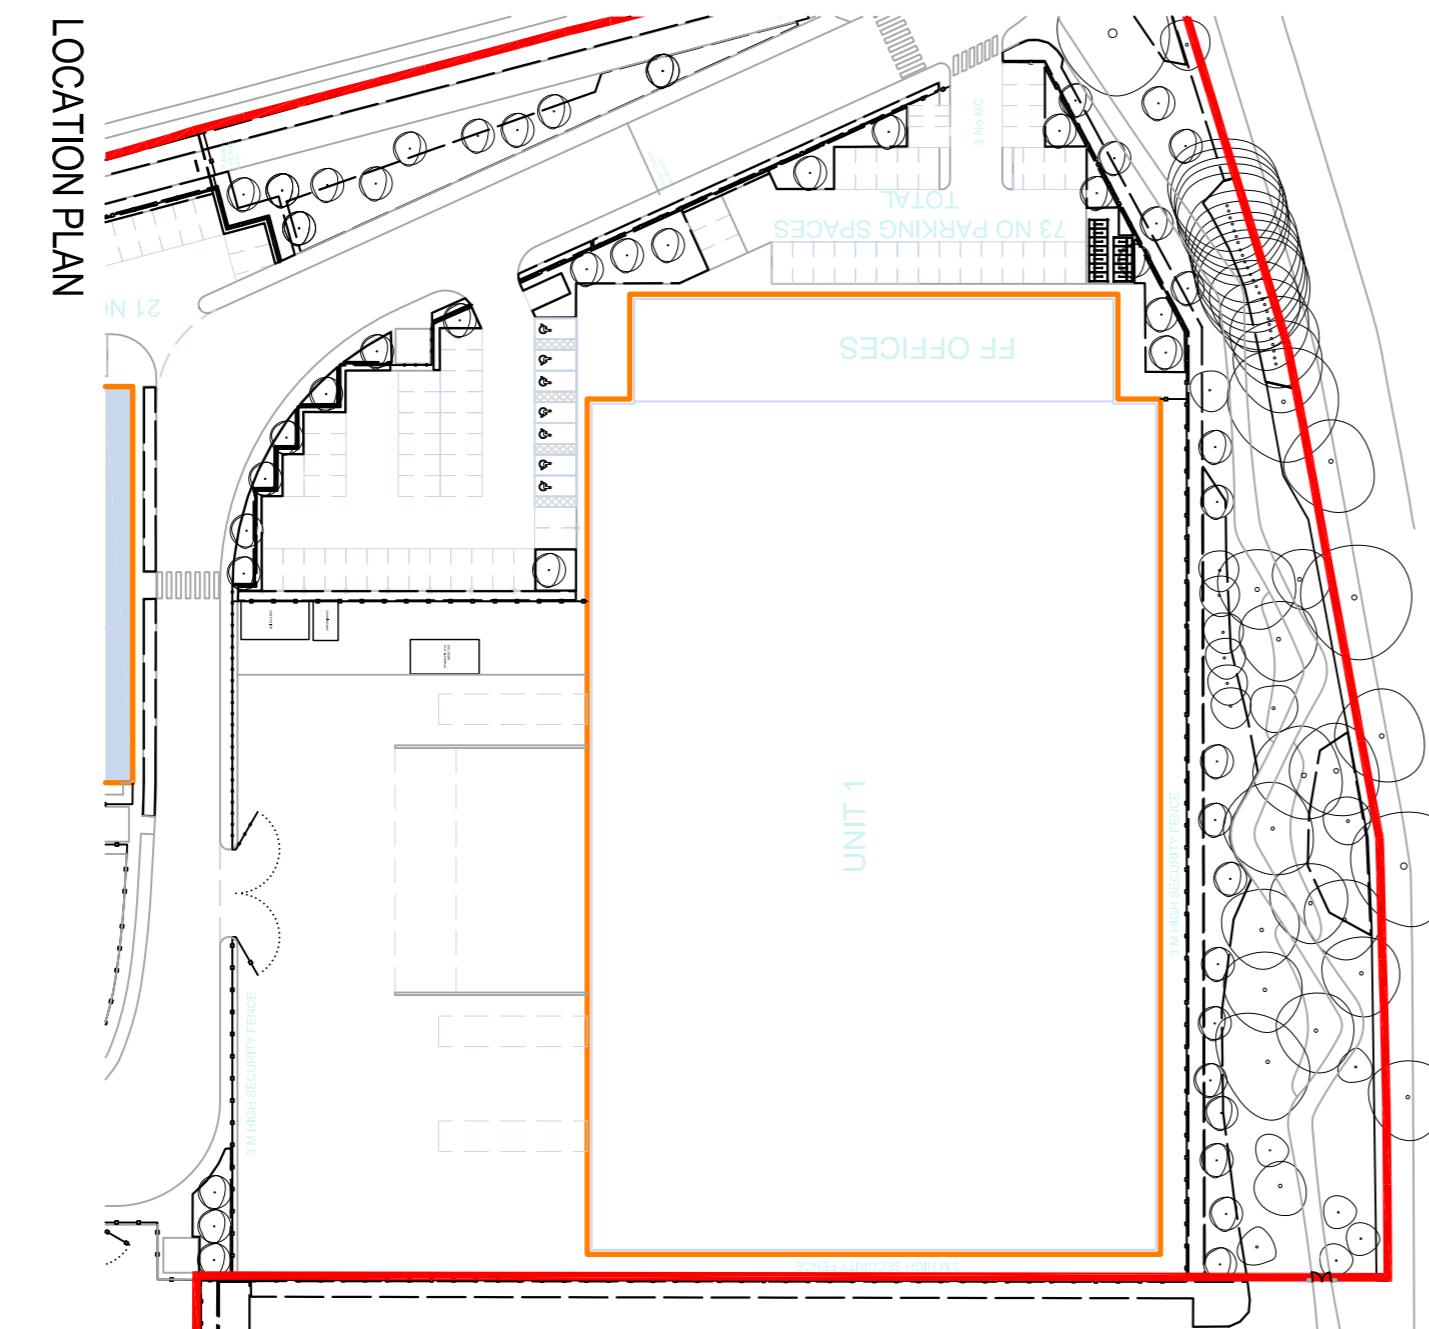

**ELEVATION A - AS PROPOSED**  
PANELS OPEN  
SCALE 1:50

*featherstone*  
®

A 26.07.2023 External area updated  
Revision Date Notes

FOR COMMENT

FLOOR 2  
19 BOROUGH HIGH STREET  
LONDON  
SE1 9SE  
client  
BRITANNIA ROW PRODUCTIONS  
project  
NESTLES AVENUE, HAYES  
UNIT-1 GRD FLOOR

drawing title  
GROUND FLOOR  
PROPOSED NEW CABIN  
SCALE 1:50

date 16.05.23 scale 1:50 @ A1  
drawn ~ checked

series project floor drawing no. revision  
00 15501 00 CAB/GA A