

Client: SEGRO Administration Limited
Job Title: SP Hayes
Job No: JT205853
Drawn By: Josh
File name: JT205853 SP Hayes Totem Signage
Date: 22nd March 2023



Scale: NTS @ A3
Qty: 1

Approved by:


octink

All structures are constructed to high standards and in accordance with good industry practice. In signing this artwork off as 'approved', the buyer acknowledges that the structures will be manufactured and erected in accordance with the specification and to standards outlined on this drawing. The buyer also acknowledges that (unless specifically stated) the structures are not intended to be permanent and that the agreed specification and standards do not accord with applicable standards published by the British Standards Institution.

ID1 - Entrance - 6.1m Totem

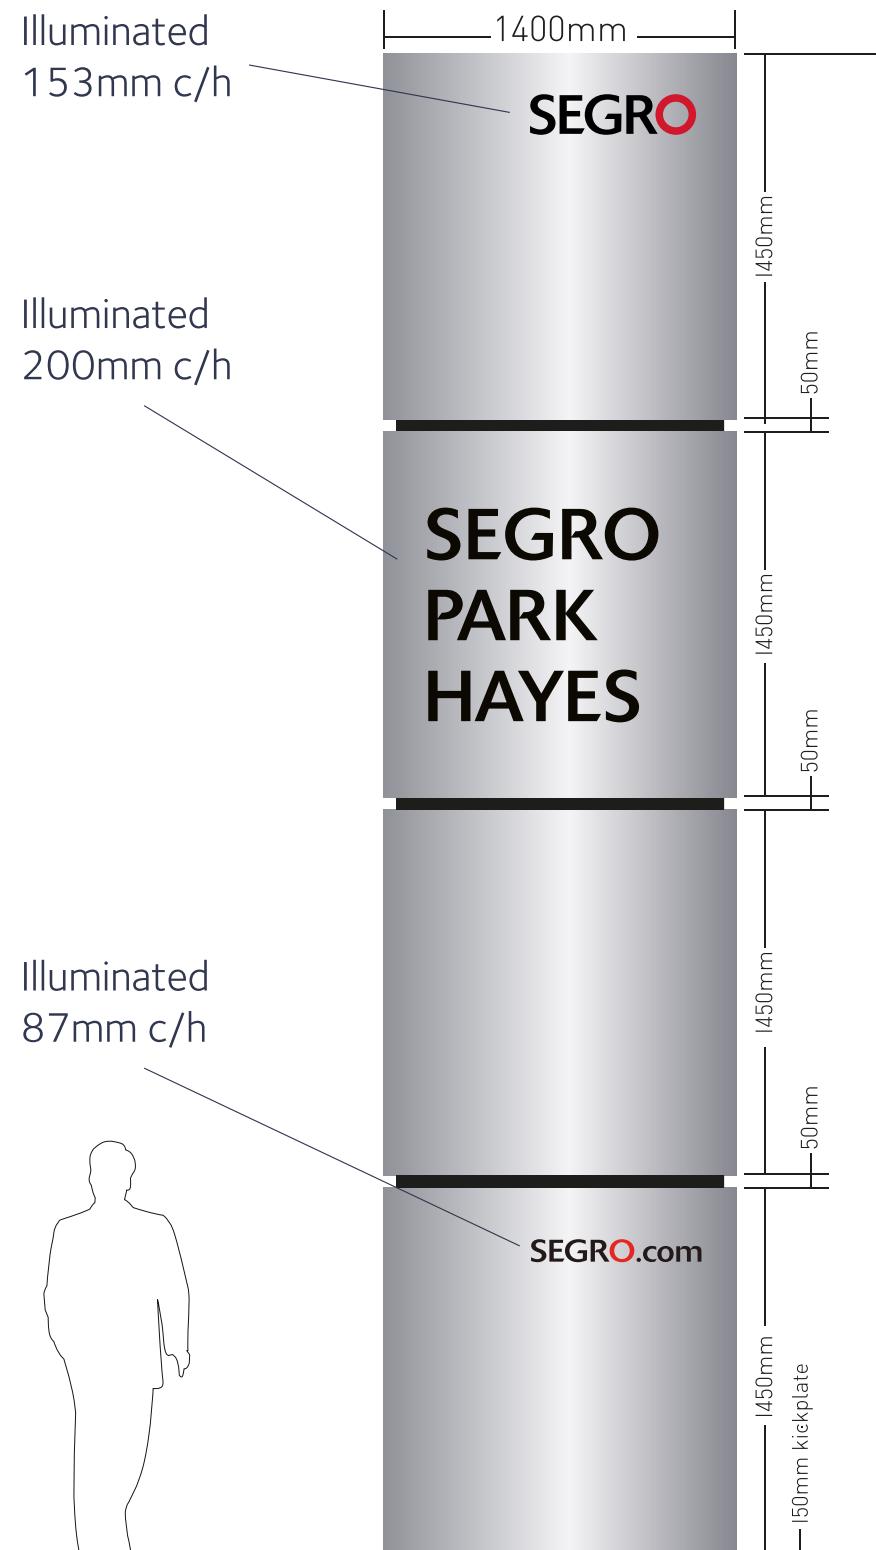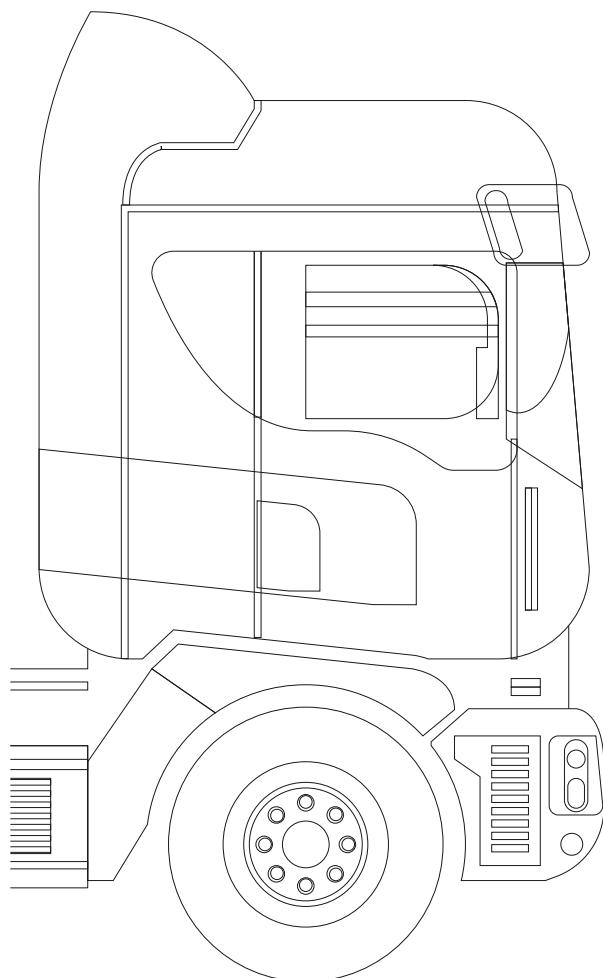

Existing (approved by planning)

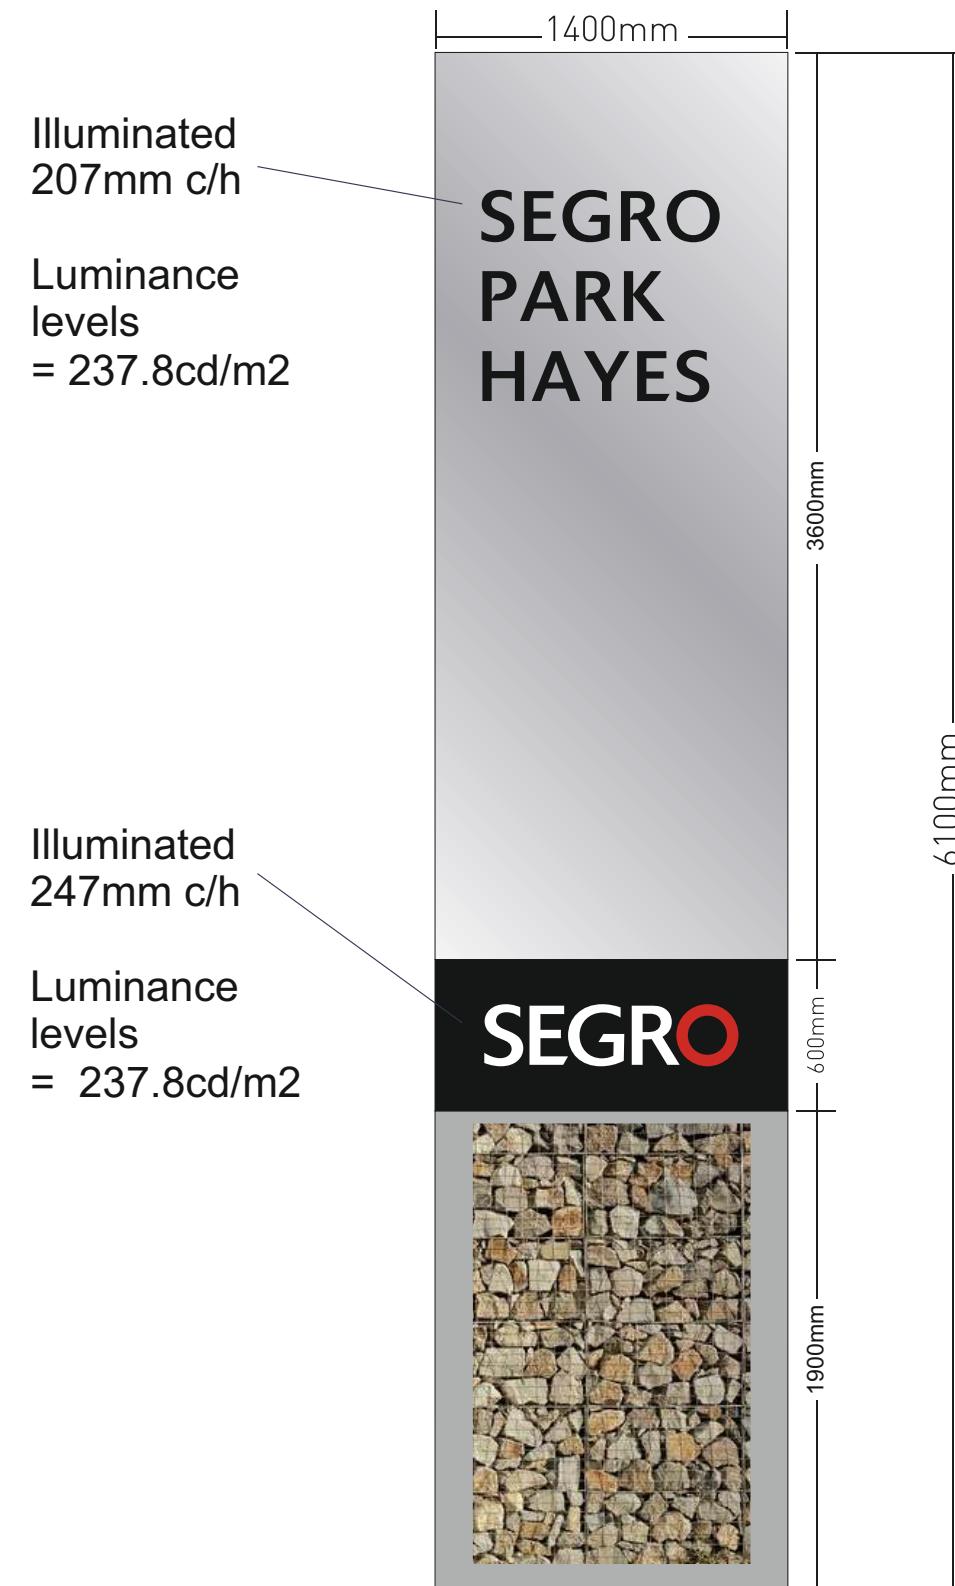

Proposed (to align with previous constraints)

Client: SEGRO Administration Limited
Job Title: SP Hayes
Job No: JT205853
Drawn By: Josh
File name: JT205853 SP Hayes Totem Signage
Date: 22nd March 2023

Scale: 1:30 @ A3
Qty: 1

octink

All structures are constructed to high standards and in accordance with good industry practice. In signing this artwork off as 'approved', the buyer acknowledges that the structures will be manufactured and erected in accordance with the specification and to standards outlined on this drawing. The buyer also acknowledges that (unless specifically stated) the structures are not intended to be permanent and that the agreed specification and standards do not accord with applicable standards published by the British Standards Institution.

ID1 - Entrance - 6.1m Totem



Client: SEGRO Administration Limited
Job Title: SP Hayes
Job No: JT205853
Drawn By: Josh
File name: JT205853 SP Hayes Totem Signage
Date: 22nd March 2023

Size: 1400 x 6100 x 600mm
Weight: TBC
Material: Steel framework
Material: Aluminium panels
Material: Acrylic lettering
Finish: Galvanised steel / Coated Ali

Scale: 1:30 @ A3

Qty: 1

octink

All structures are constructed to high standards and in accordance with good industry practice. In signing this artwork off as 'approved', the buyer acknowledges that the structures will be manufactured and erected in accordance with the specification and to standards outlined on this drawing. The buyer also acknowledges that (unless specifically stated) the structures are not intended to be permanent and that the agreed specification and standards do not accord with applicable standards published by the British Standards Institution.