
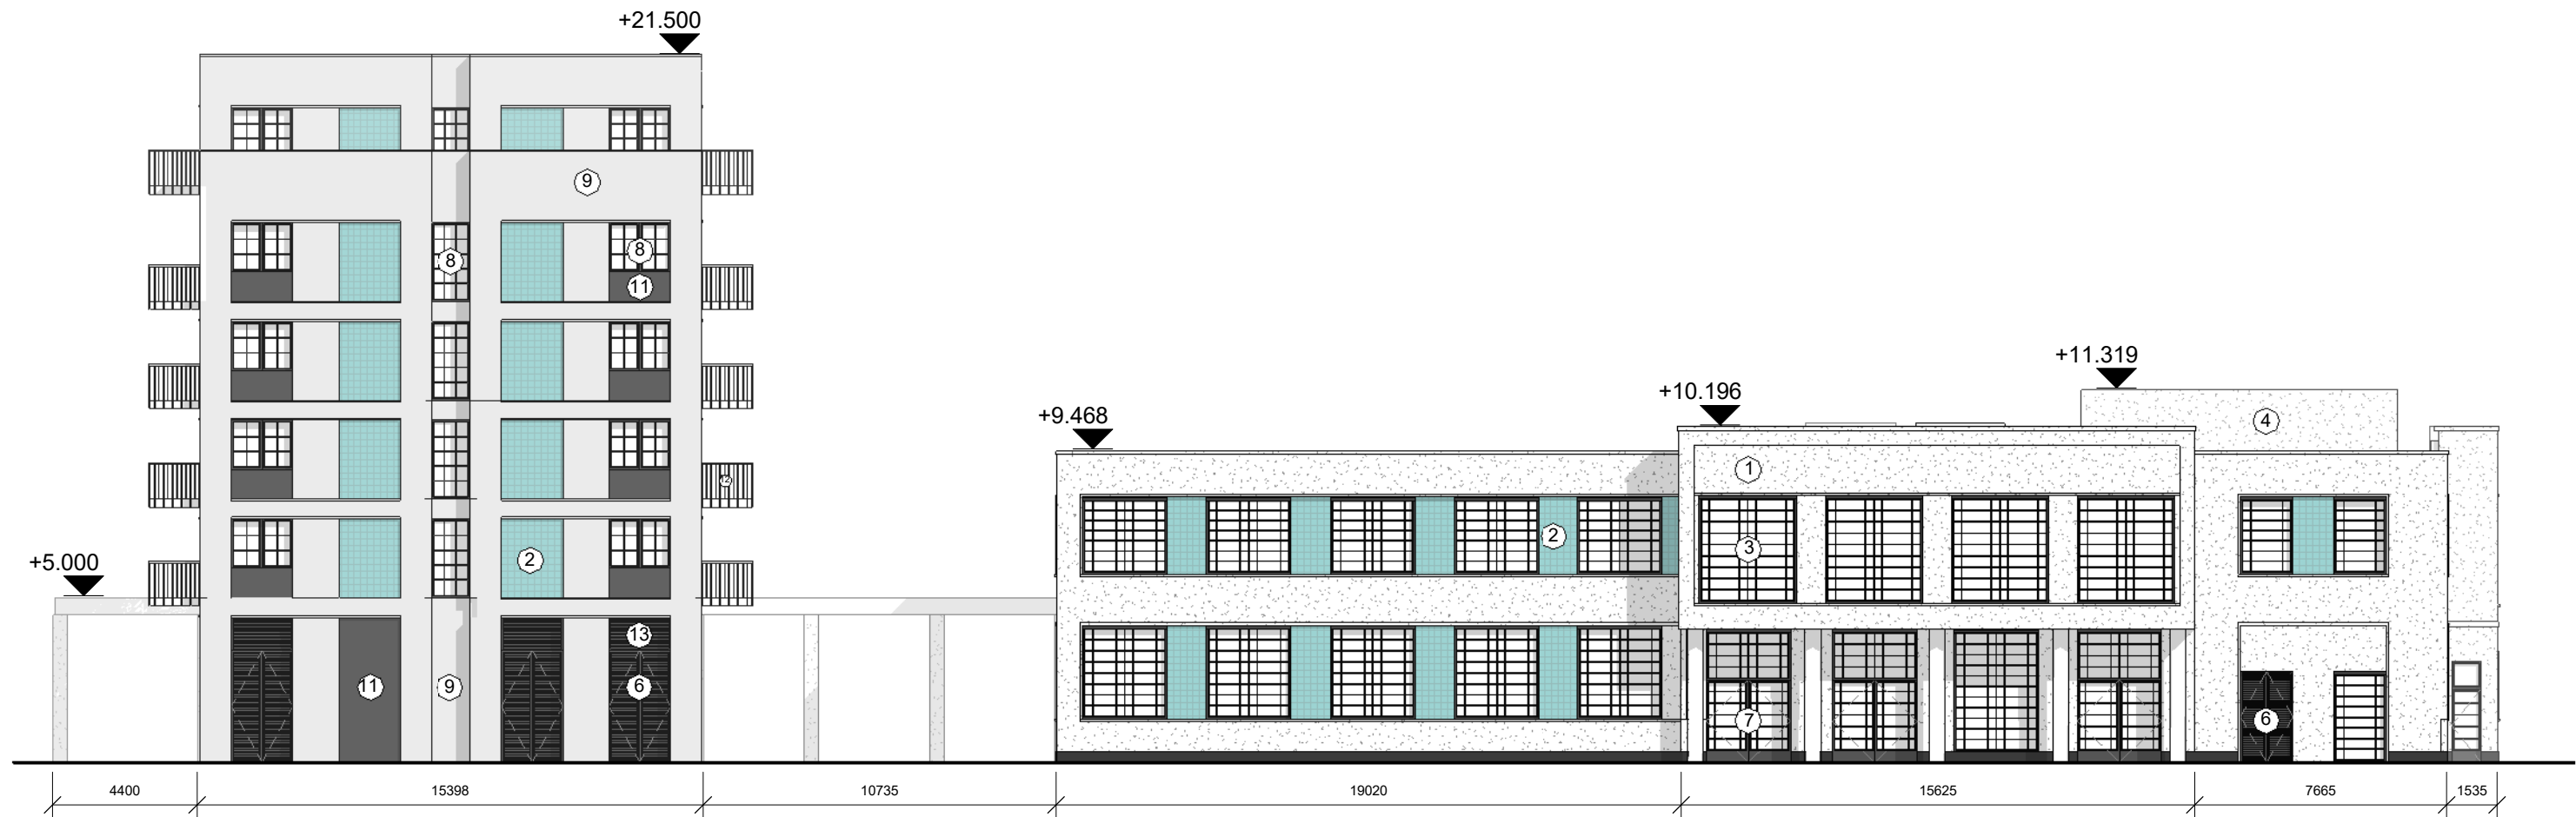


Proposed East Elevation

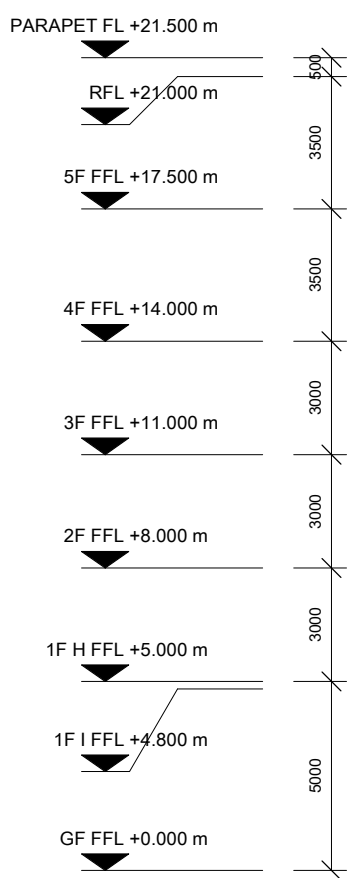

Proposed West Elevation