




Proposed South Elevation (Block I)

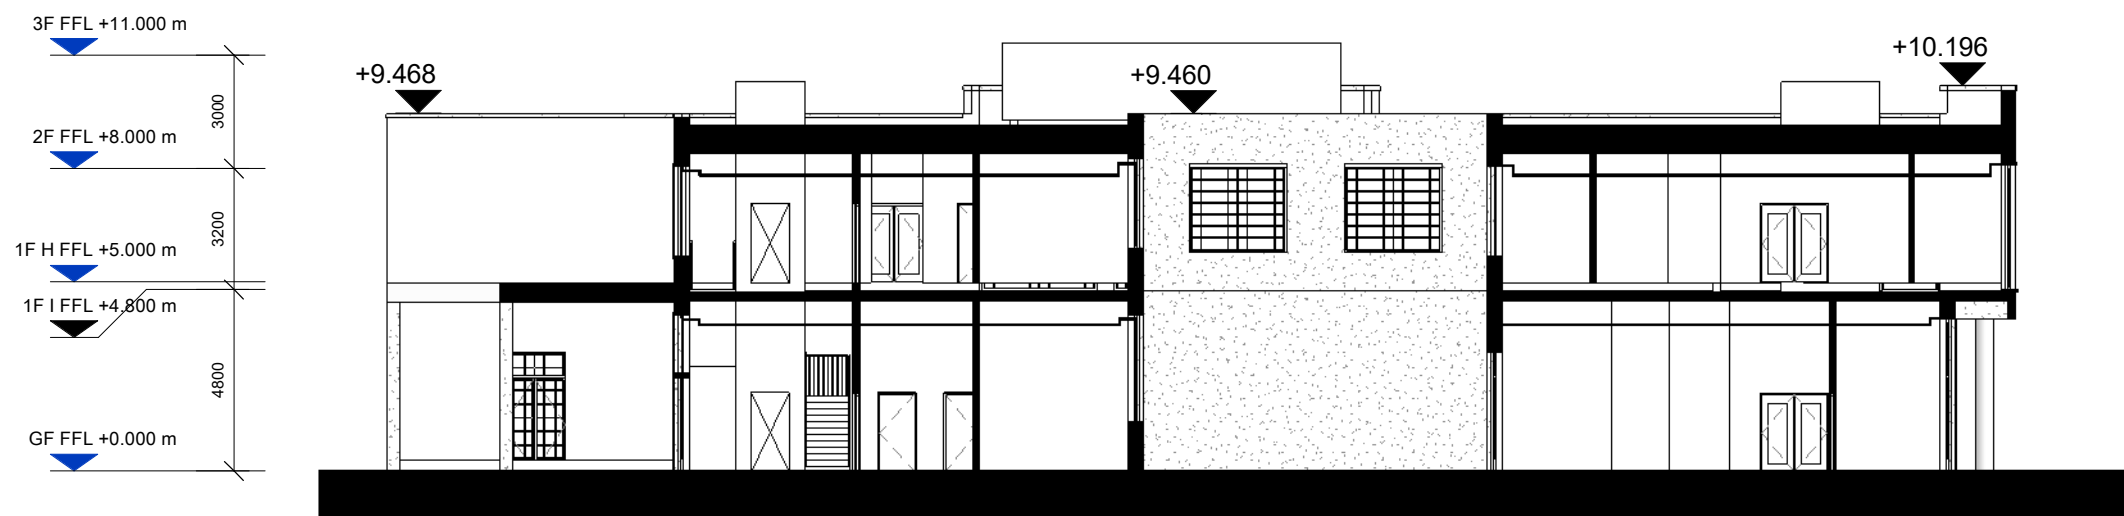

Proposed South Elevation (Block H)



Proposed North Elevation (Block I)

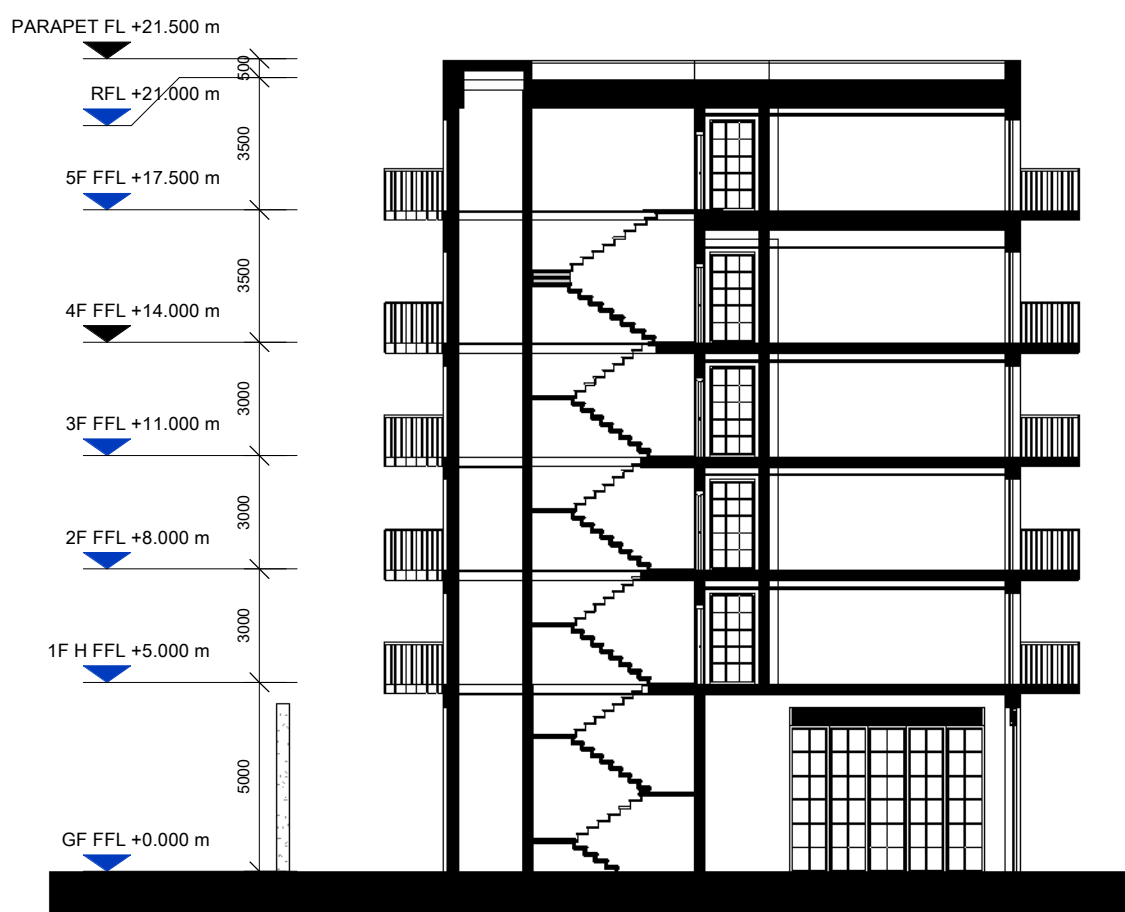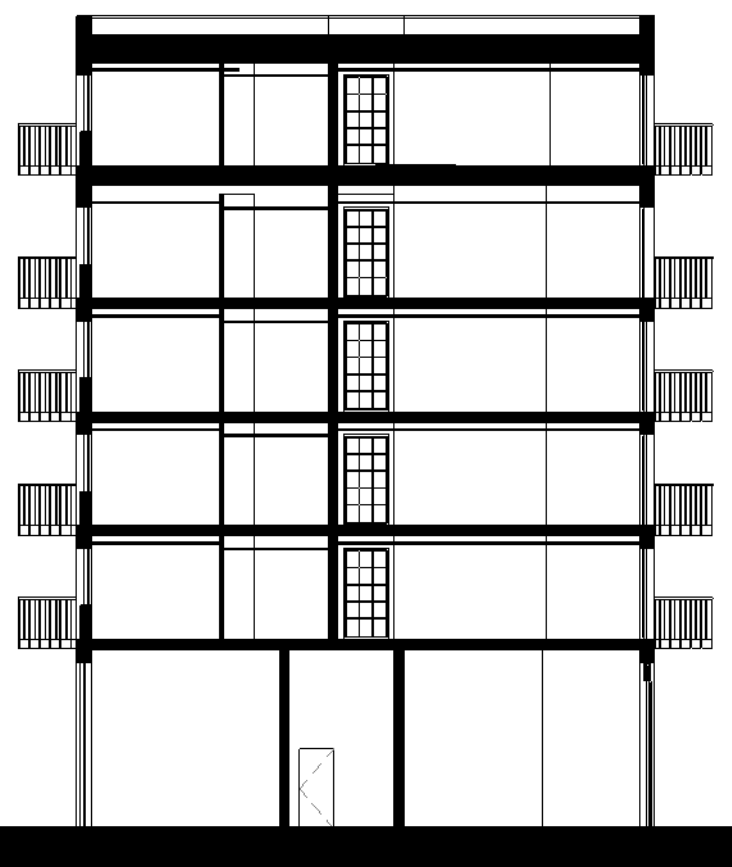

Proposed North Elevation (Block H)