




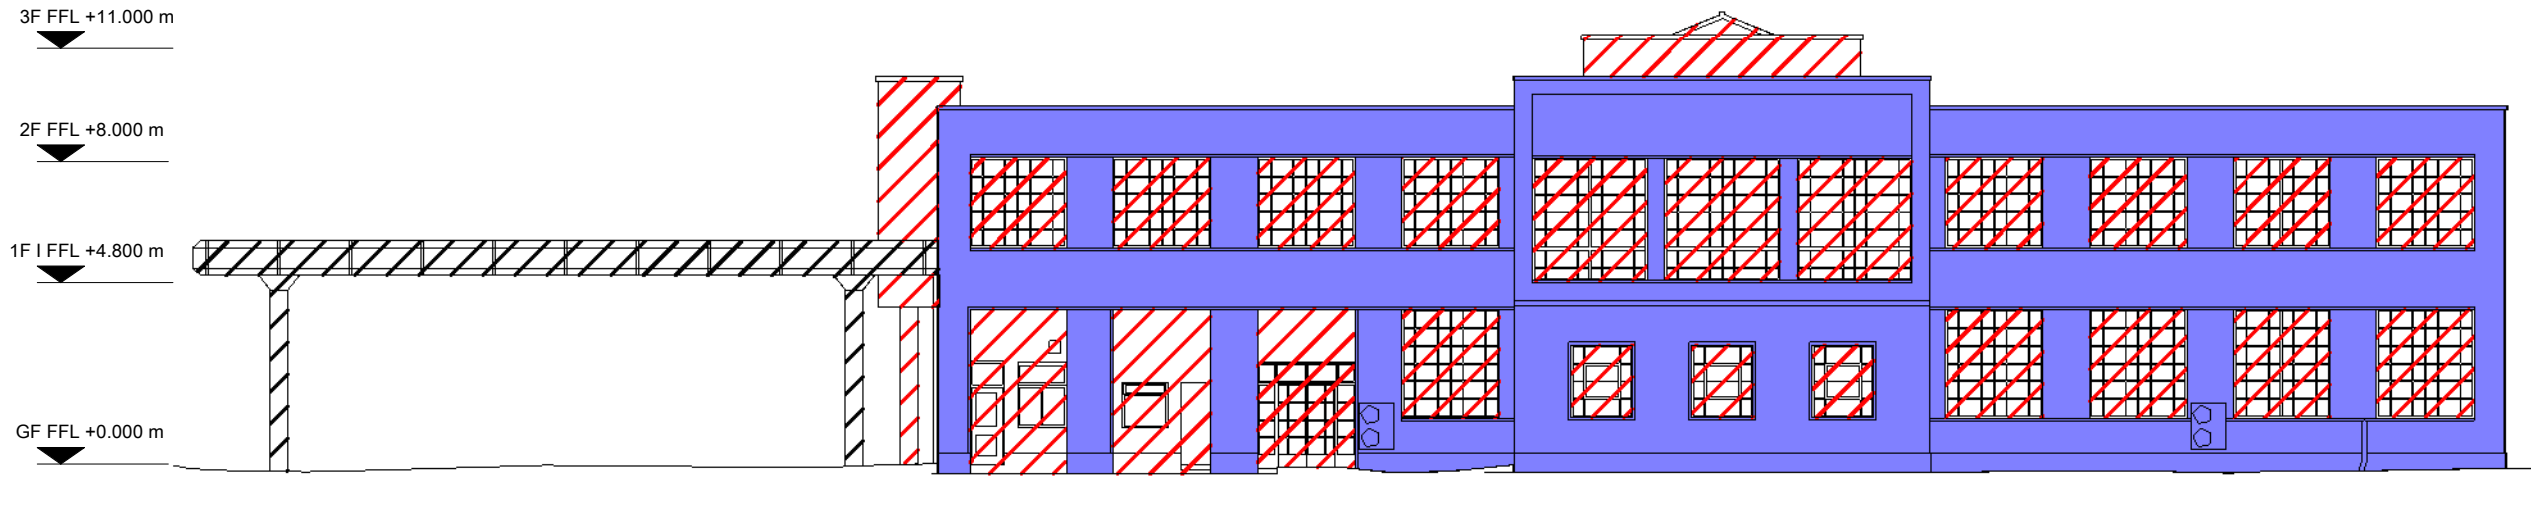


South Elevation - Proposed demolition

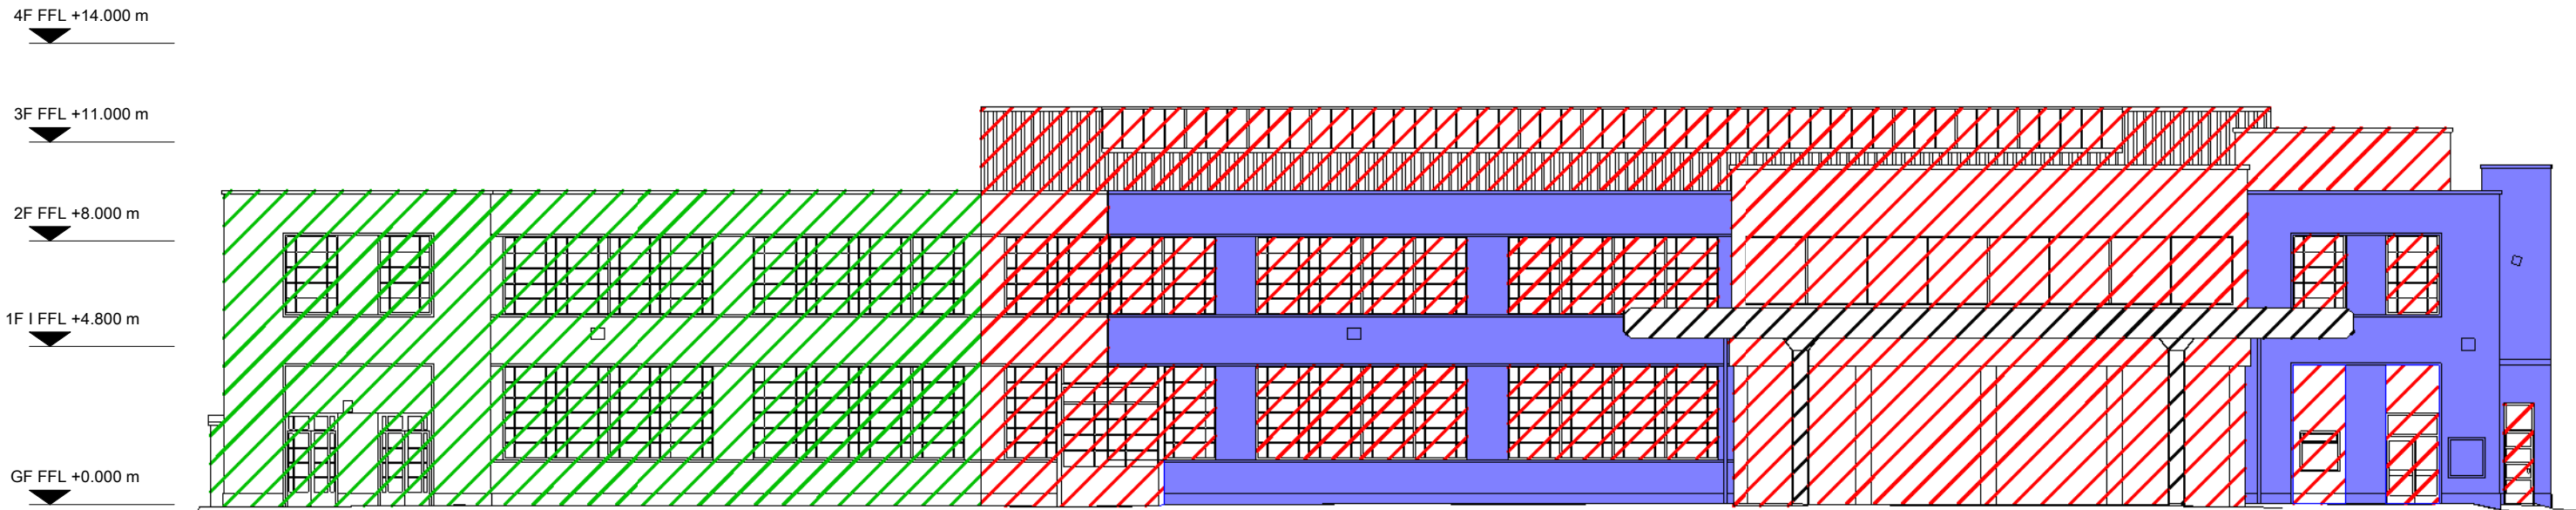

West Elevation - Proposed demolition

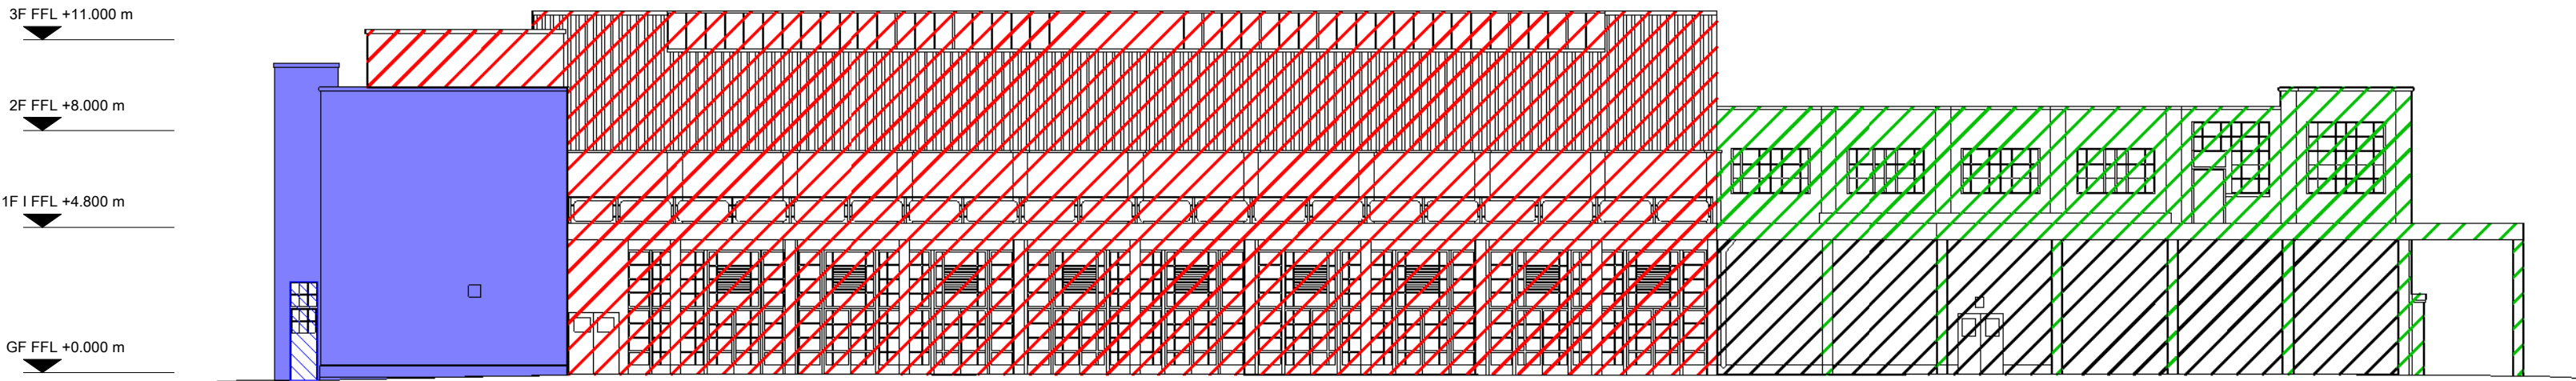

East Elevation - Proposed demolition

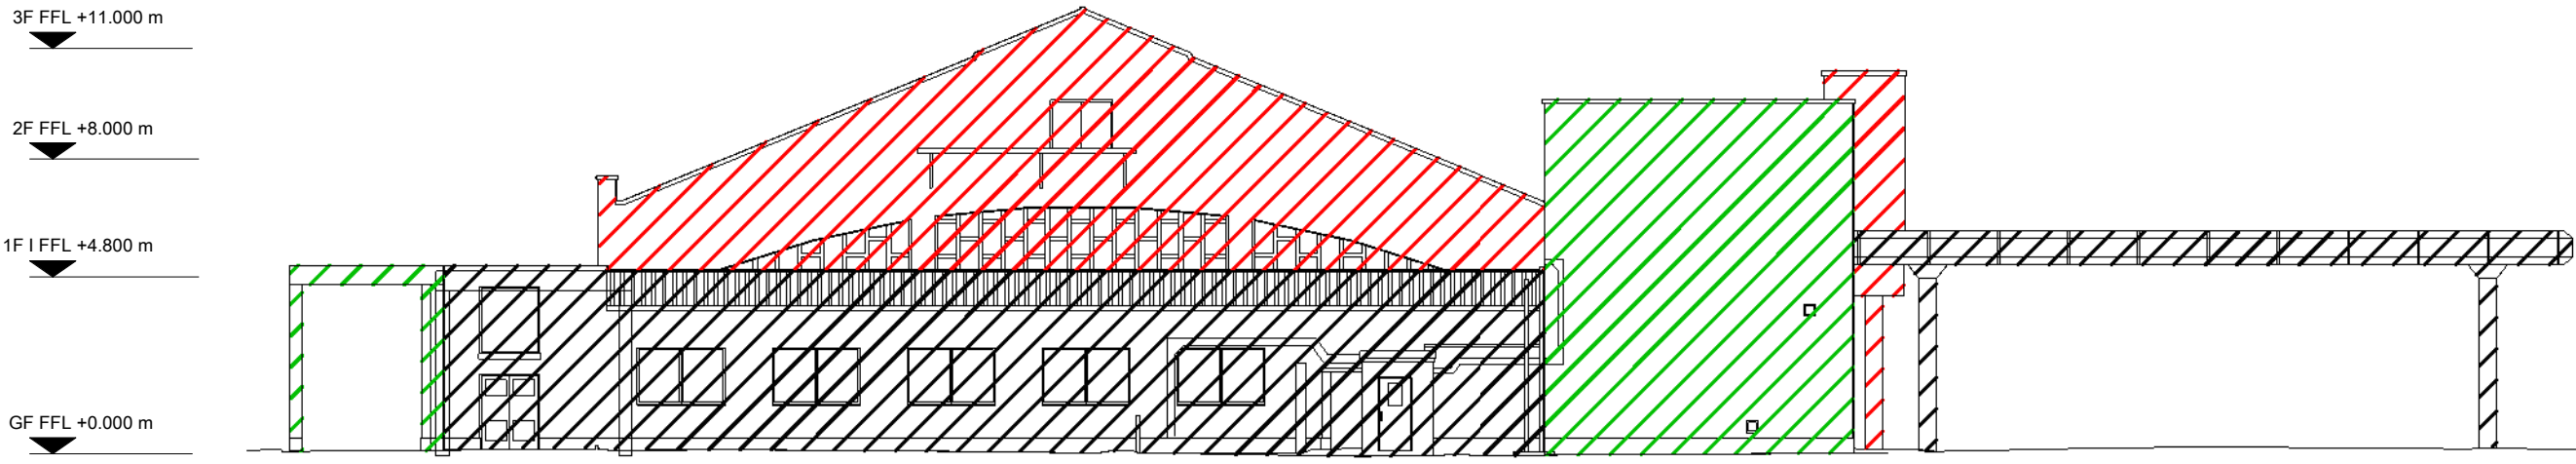

North Elevation - Proposed demolition