



DO NOT USE ELECTRONIC VERSIONS OF THIS DRAWING
 DETERMINE DIMENSIONS UNLESS SPECIFICALLY
 AUTHONISED BY MICHAEL SPARNS ASSOCIATES

COPYRIGHT RESERVED

BASED ON OS MAP REPRODUCED BY PERMISSION OF
 CONTROLLER OF HM STATIONARY OFFICE (c) CROWN
 COPYRIGHT

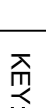

--	--

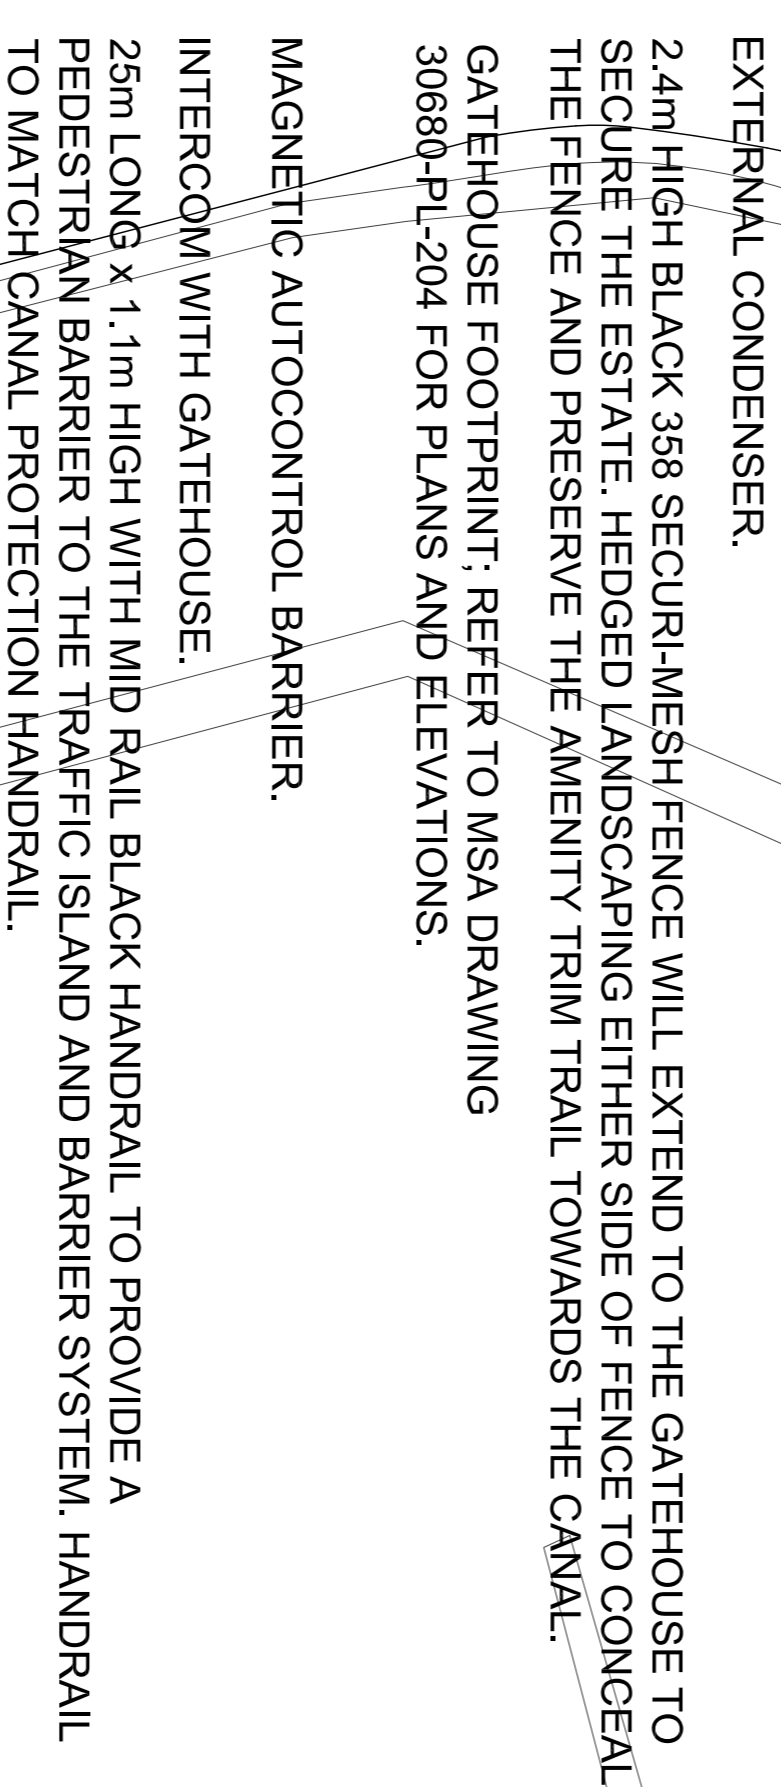

MICHAEL
SPARKS
ASSOCIATES

CHARTERED ARCHITECTS

11 PLATO PLACE
ST. DIONIS ROAD
LONDON SW6 4TU

TELEPHONE 020 7736 616
FAX 020 7736 3886
www.mso-architects.co.uk

ENLARGED SITE LAYOUT PLAN

DATE	SCALE	DRAW
OCTOBER 2021	1:200 @ A1	LP

STATUS	CHECK
PLANNING	AC

30680-PL-202C