



This drawing is not to be scaled. The general contractors are to notify of any discrepancies or variations relating to setting out prior to manufacturing and construction. The general contractor is to carry out check site survey to confirm that design intent can be met and is appropriate for environment in which it is to be installed. All information is subject to statutory approval & site survey. The general contractor is to notify of any changes to the design or any variations in the works prior to the commencement of the works.

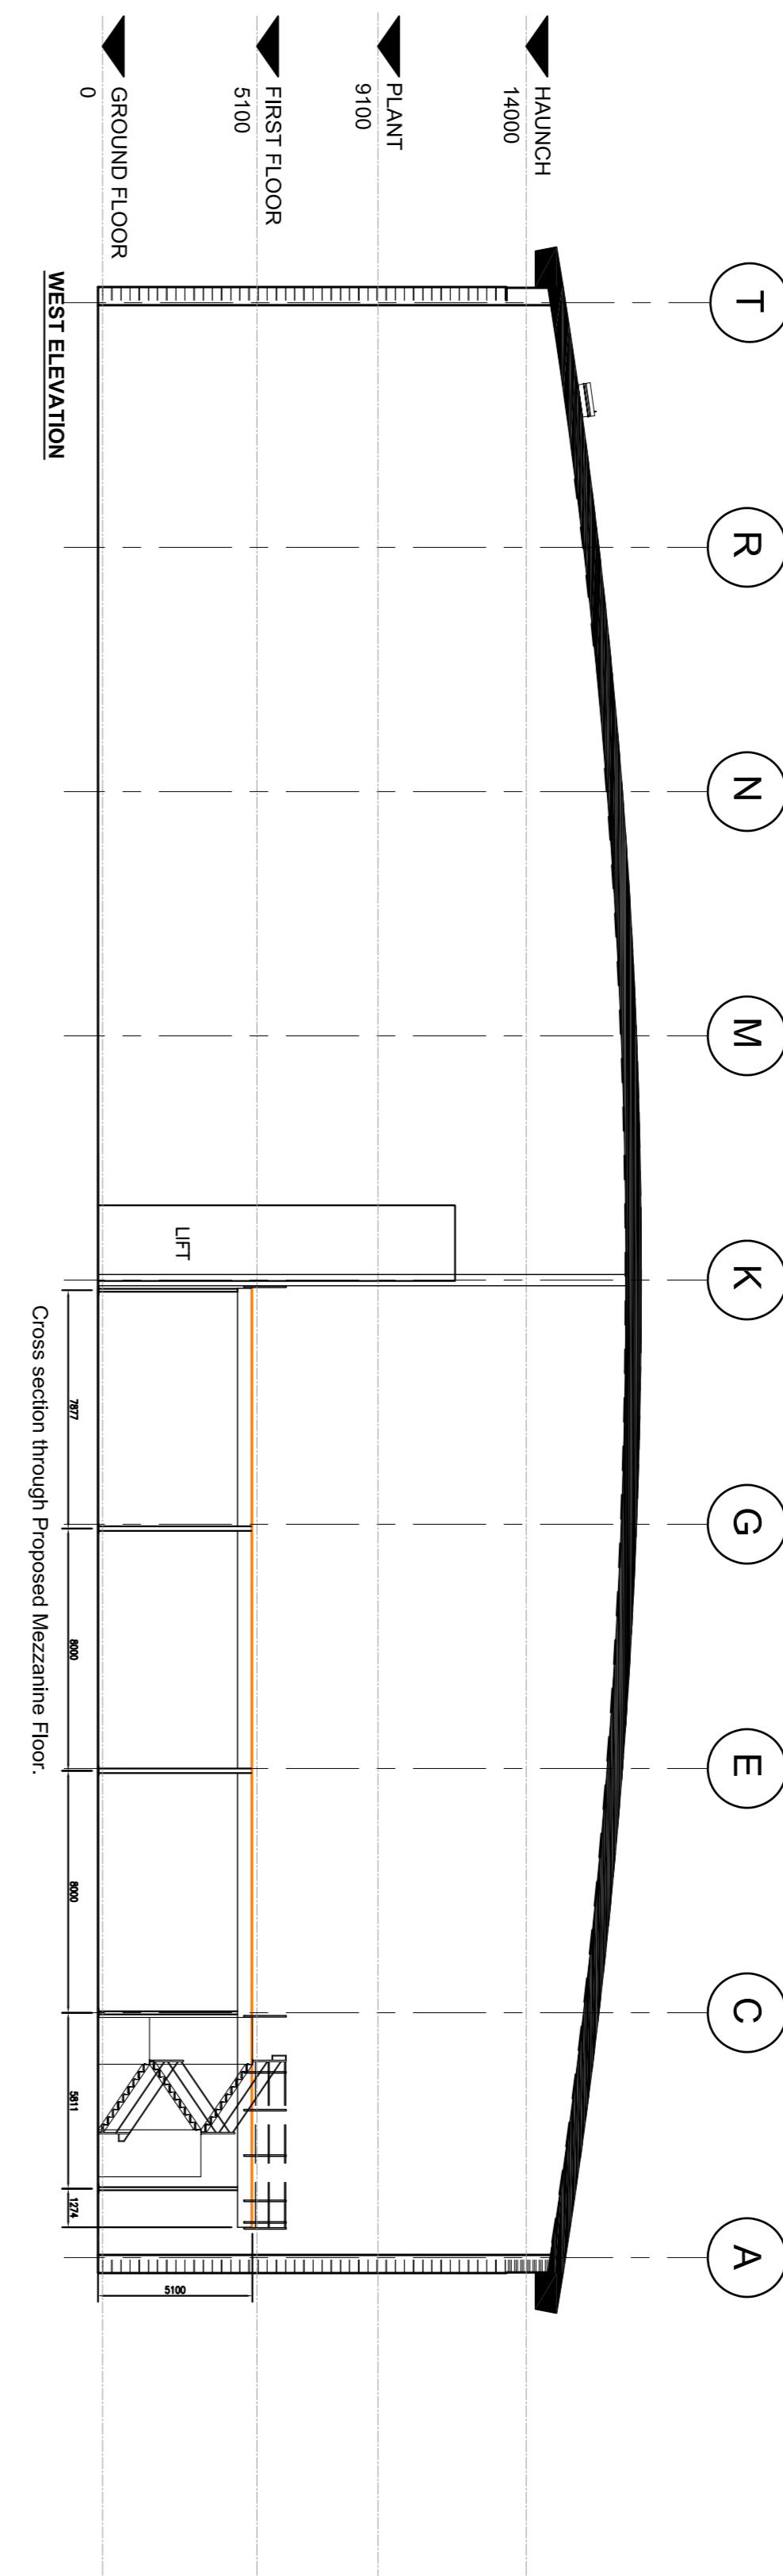

1 MEZZANINE LEVEL - CROSS SECTION

1 : 200

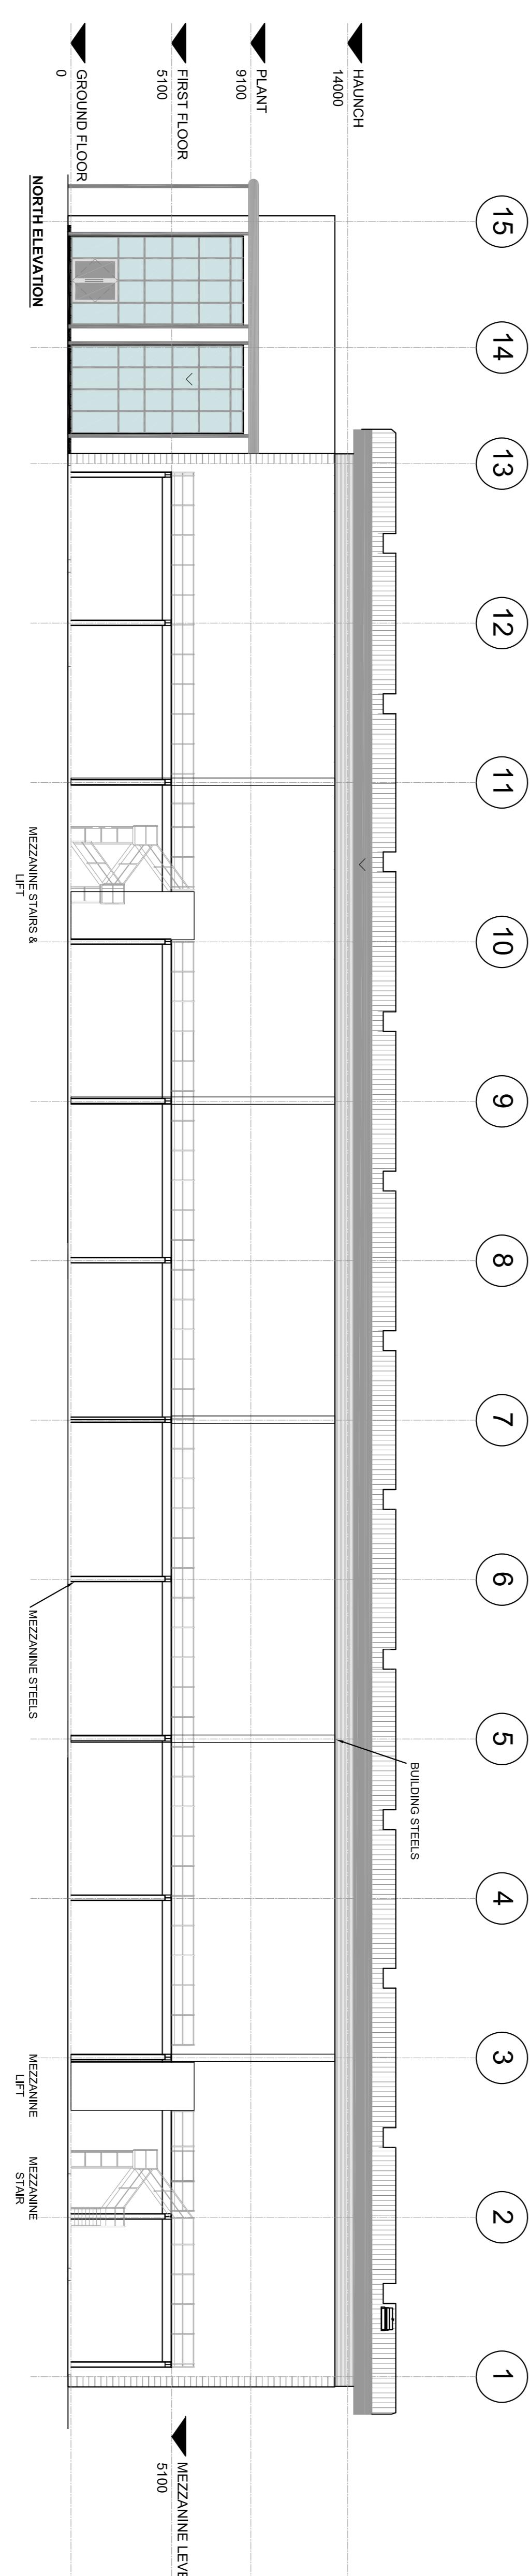

2 MEZZANINE LONG SECTION

1 : 200

B 12/07/2023 Elevation added
A 09/06/2023 Updated Client email 09/05
Revision Date Notes

FOR COMMENT

Featherstone
®

FLOOR 2
19 BOROUGH HIGH STREET
LONDON
SE1 9SE

client
BRITANNIA ROW PRODUCTIONS

project
NESTLES AVENUE, HAYES
UNIT-1 GRD FLOOR

drawing title
MEZZANINE FLOOR
OUTLINE ELEVATIONS

date 01/06/23 scale 1:200 @ A1
drawn ~ checked

series 00 project 15501 floor 01 drawing no. MEZZ-2 revision B