



BL01

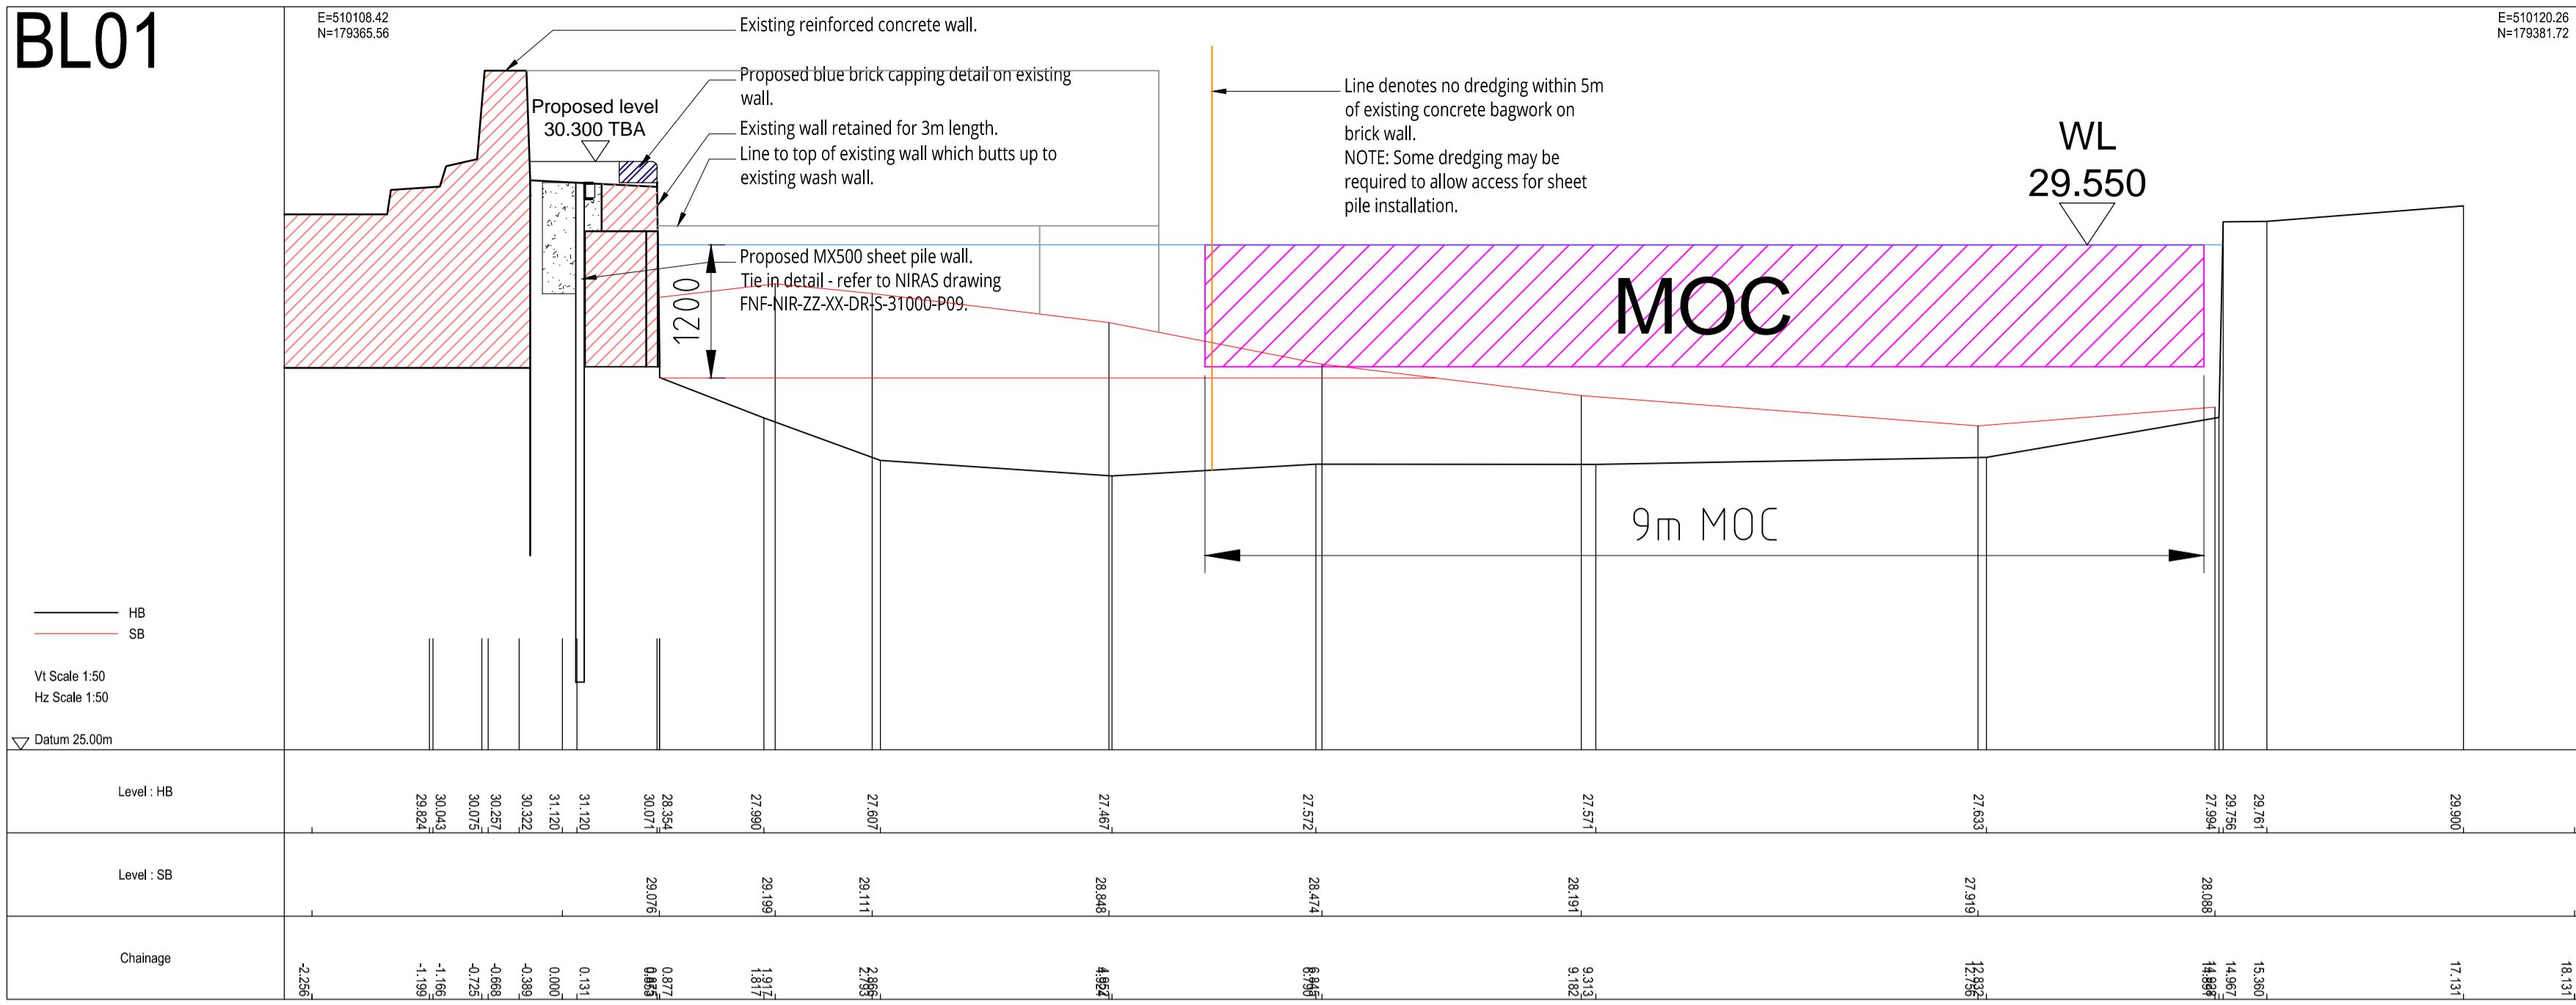


Proposals subject to site survey and investigation, detailed design, statutory requirements and local authority approvals.

Drawing originally based upon HD Surveying
drawing 02178_002_SEC_0 dated 14.02.23,
and Promap data.

BL02

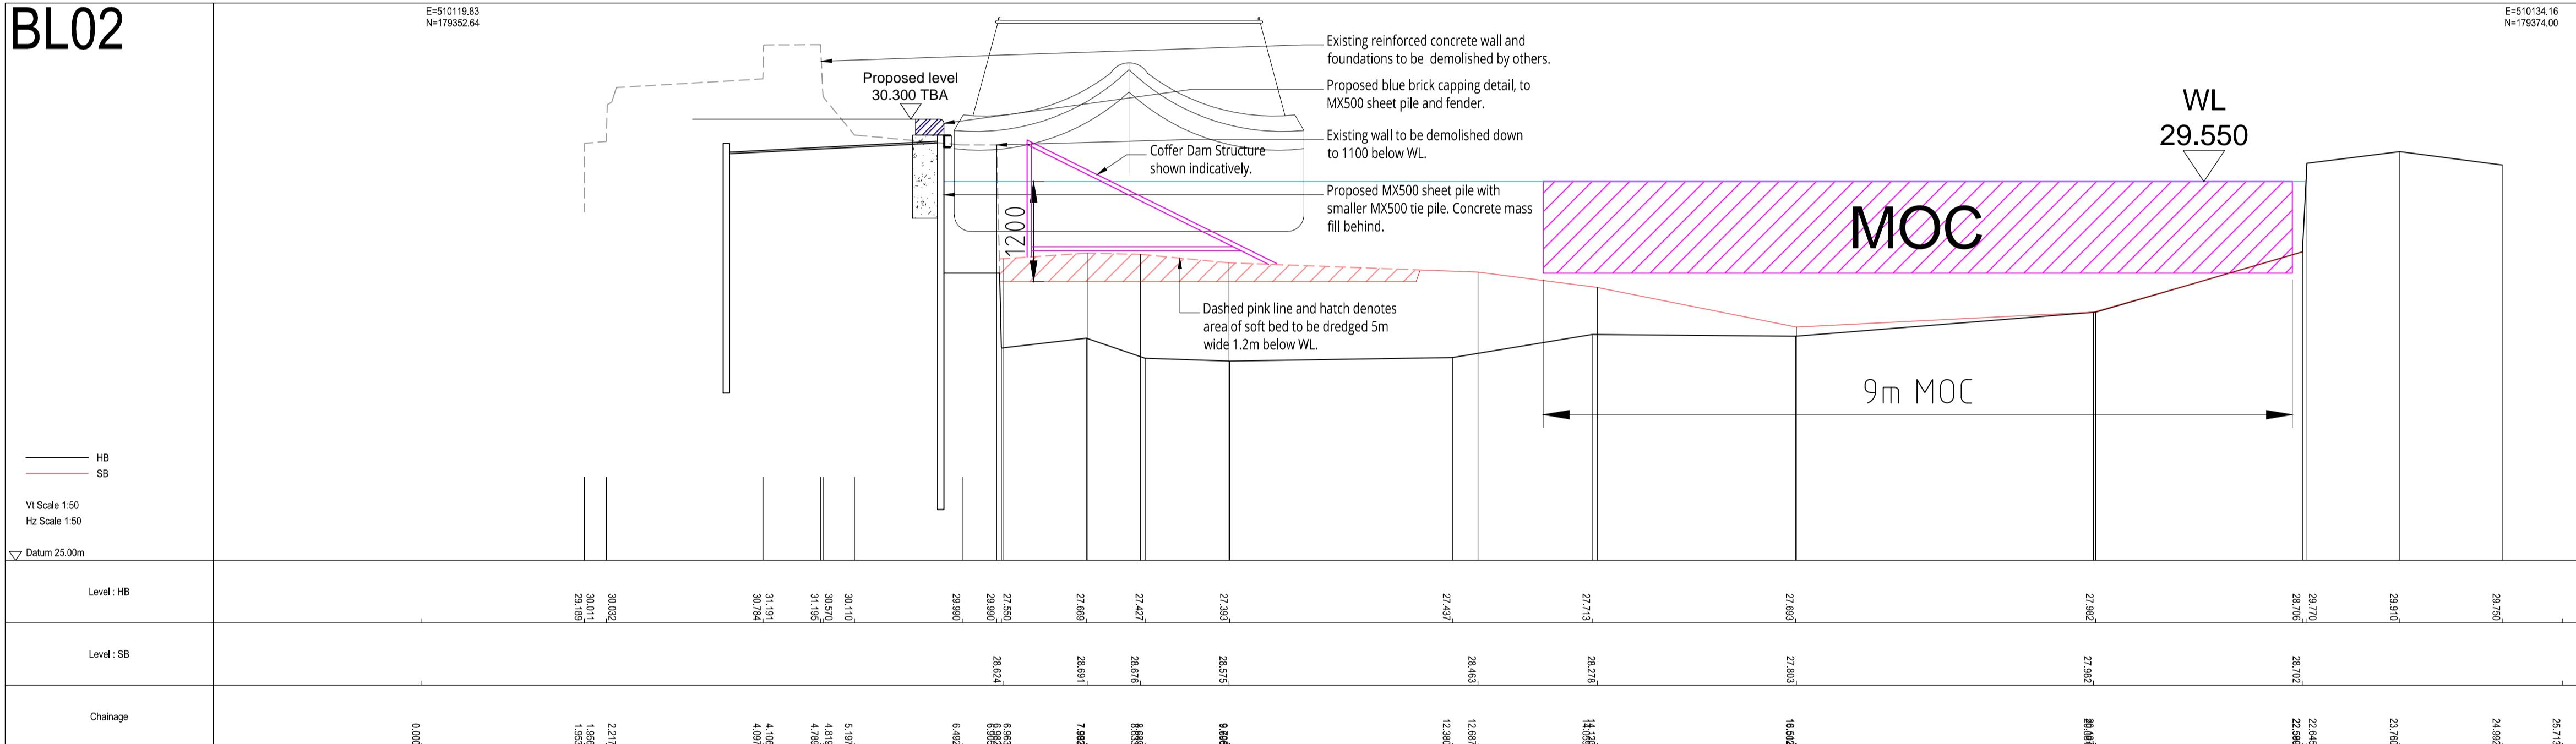

BL03

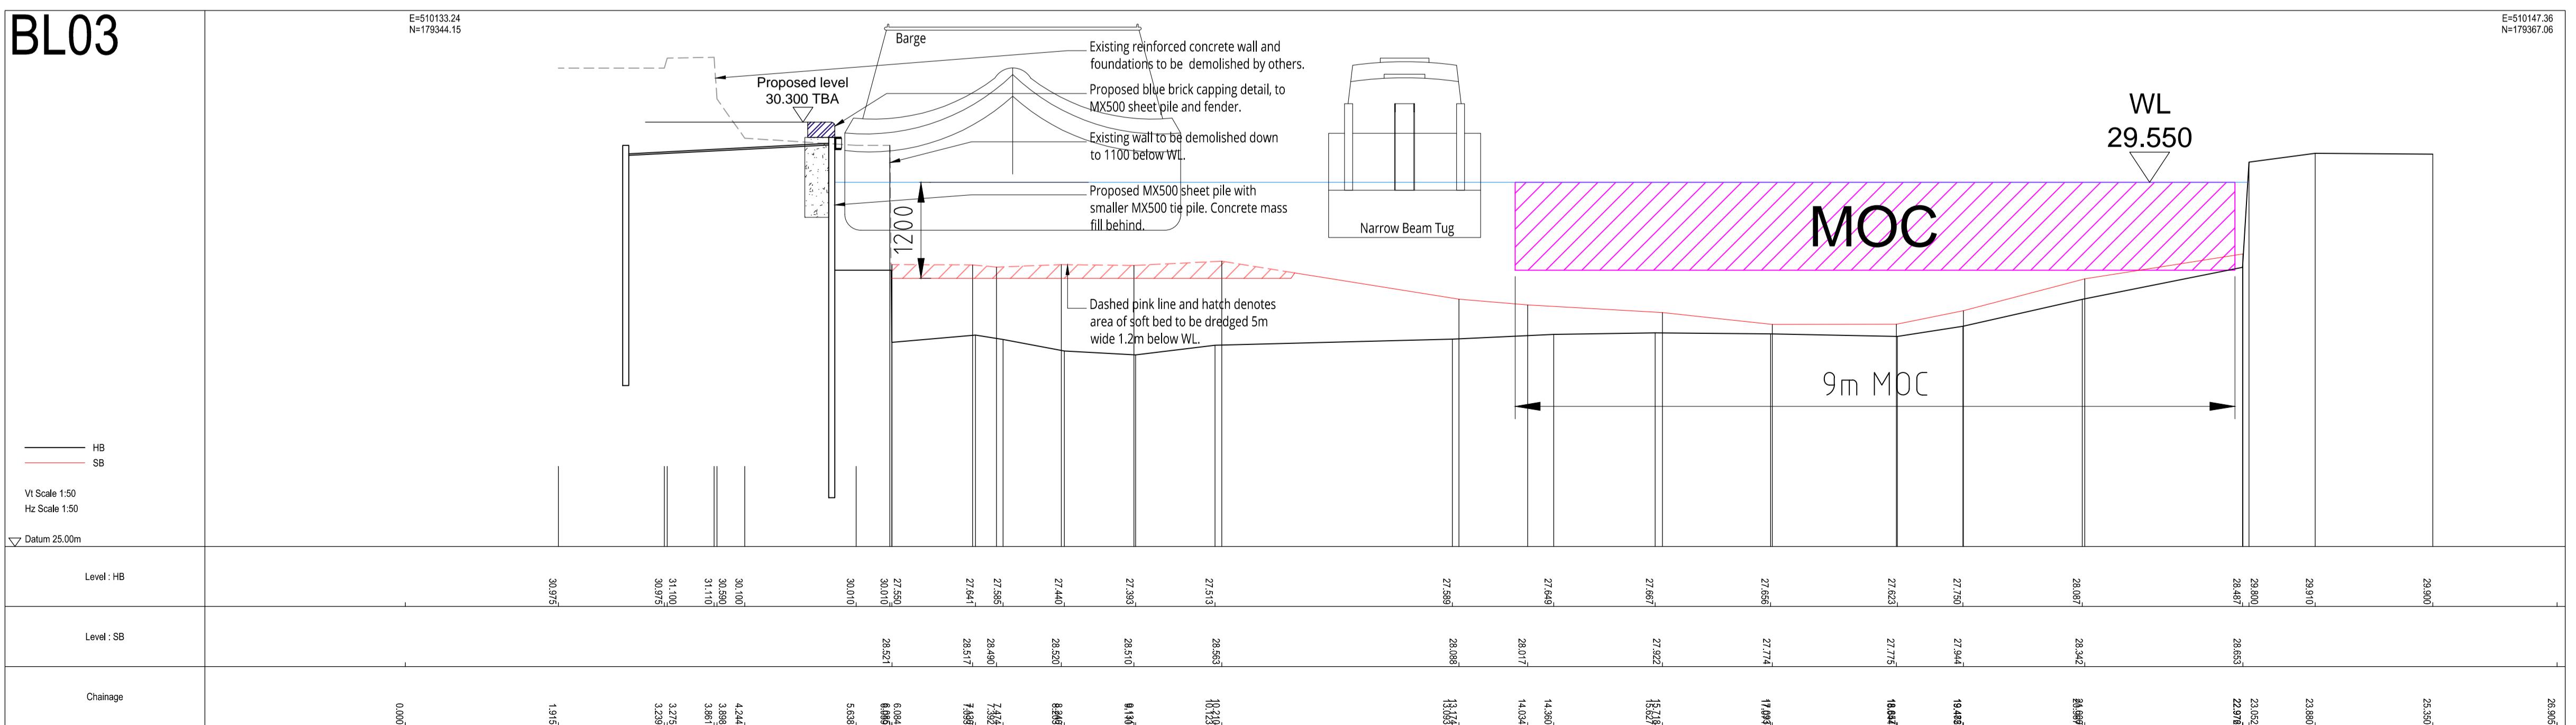

G	MINOR AMENDMENT TO NOTES.			BWS	31.05.2023			
F	ALL SECTIONS UPDATED TO SUIT NEW NIRAS DETAILS.			BWS	31.05.2023			
E	NOTES AMENDED.			BWS	14.04.2023			
D	WALL AND NOTES AMENDED.			BWS	31.03.2023			
C	MINOR AMENDMENT TO NOTES.			EE	22.03.2023			
B	SCHEME AMENDED. DREDGING EXCLUSION ZONE SHOWN ON BL01. EQUIPMENT AND BARGE POSITIONS AMENDED.			EE	16.03.2023			
A	MOC, EQUIPMENT AND CLAY SLIT TRENCH ADDED			EE	08.03.2023			
Rev	Description			Edited	Date			
<u>BLUETECH WATERFRONT SOLUTIONS LTD</u> Georgian House, 63 - 73 Saltisford Warwick CV34 4TR Tel: 01926 353 555 Fax: 01926 353 559 Email: enquiries@bluetechwaterfrontsolutions.co.uk Web: www.bluetechwaterfrontsolutions.co.uk								
CLIENT	-							
PROJECT	WORKS TO EXISTING CANAL, FORMER NESTLE FACTORY, HAYES							
DRAWING	GENERAL ARRANGEMENT SECTIONS (SHEET 1)							
SCALE 1:50 @A1	DRAWN BWS	DATE 07-03-22	DRG. NO.	2308-SC02	REV G			
All dimensions to be checked on site before work is commenced. Do not scale from this drawing. This drawing is copyright and must not be reproduced without consent.								