



BL01

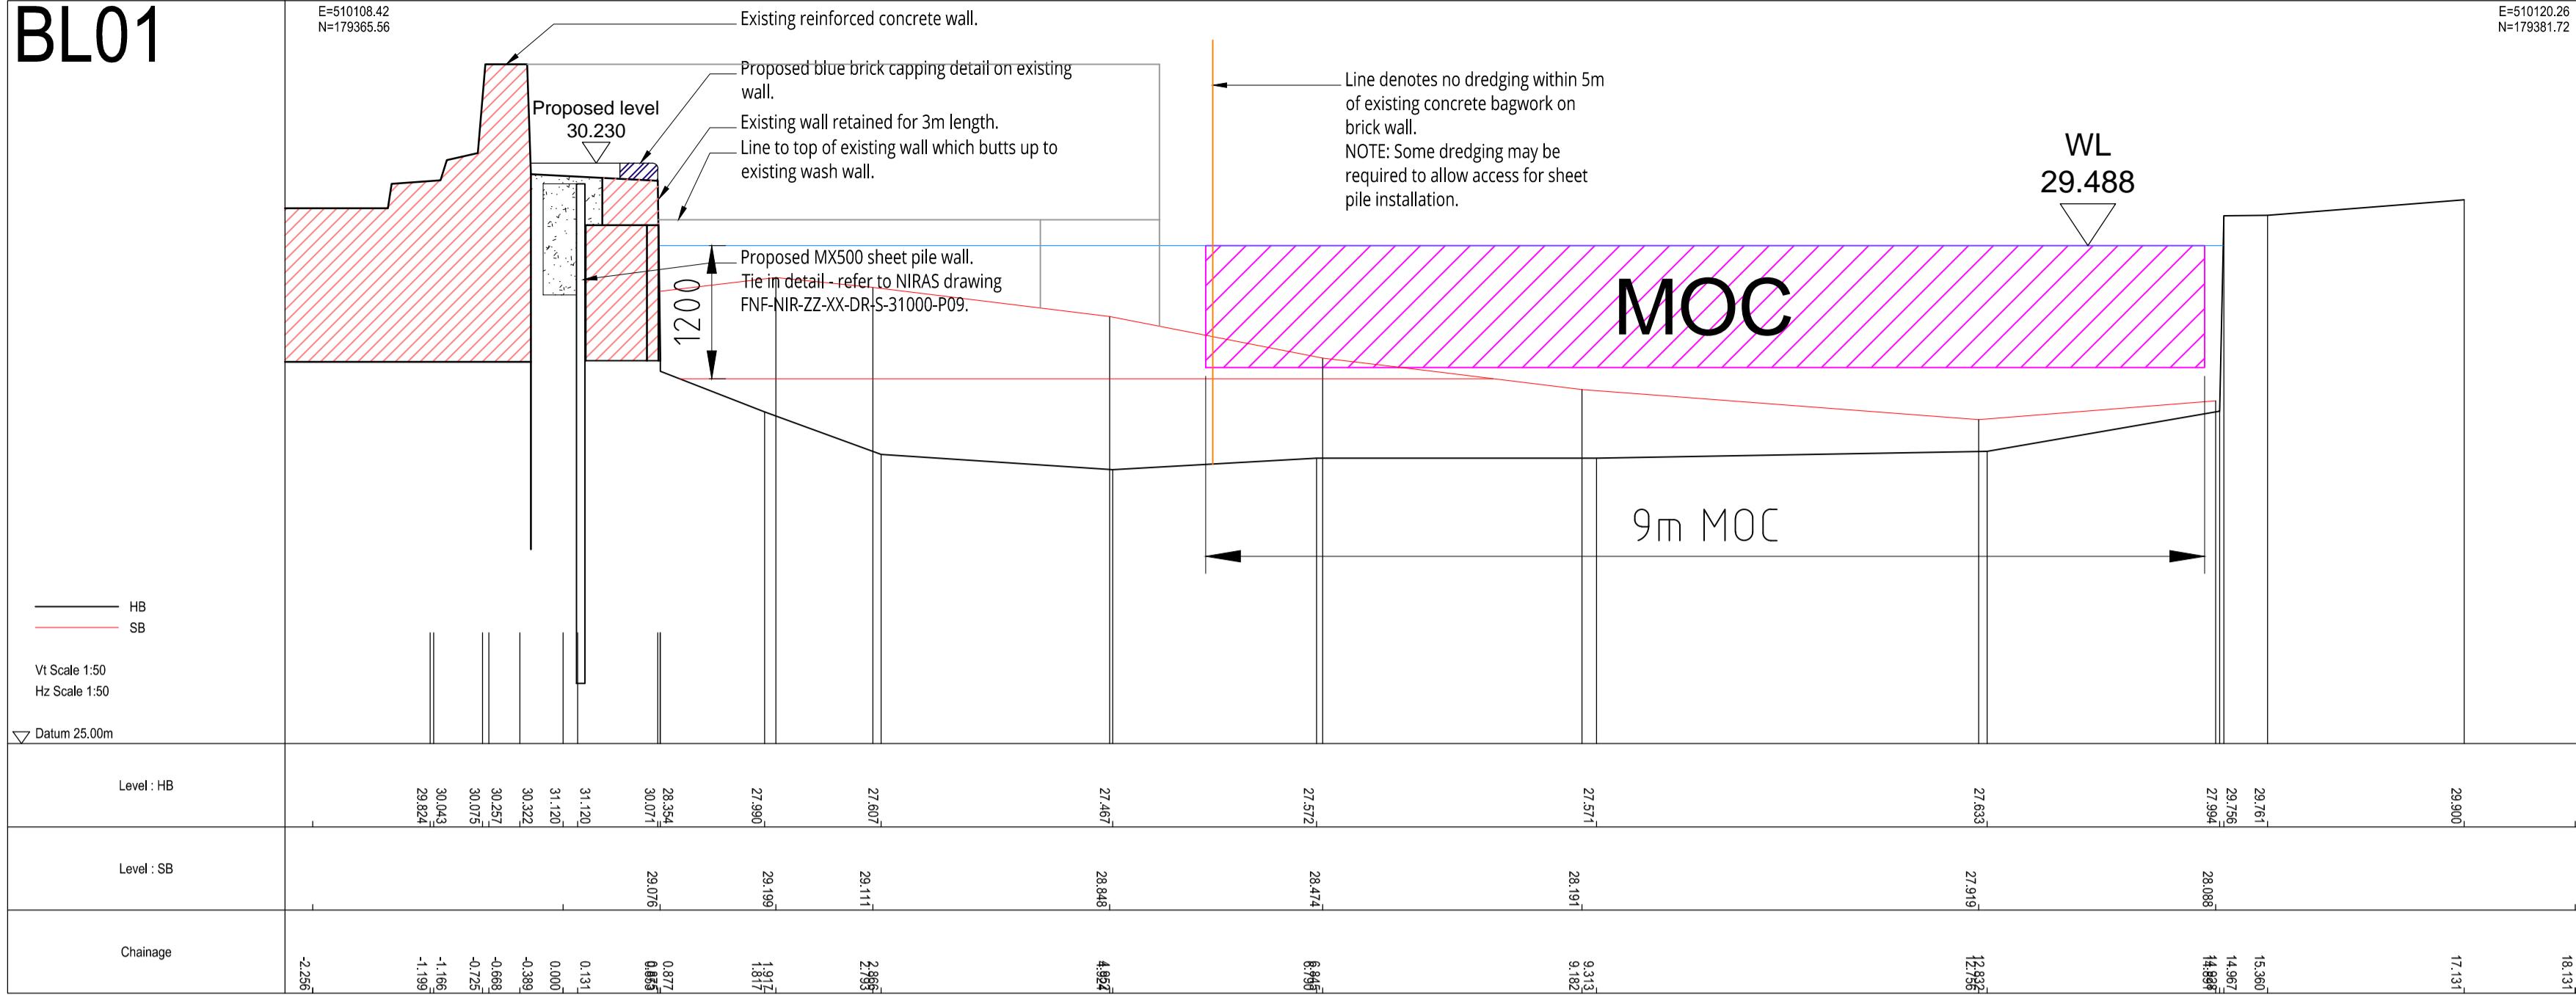


Proposals subject to site survey and investigation, detailed design, statutory requirements and local authority approvals.


Drawing originally based upon HD Surveying
drawing 02178_002_SEC_0 dated 14.02.23,
and Promap data.

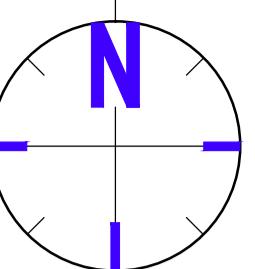

BL02

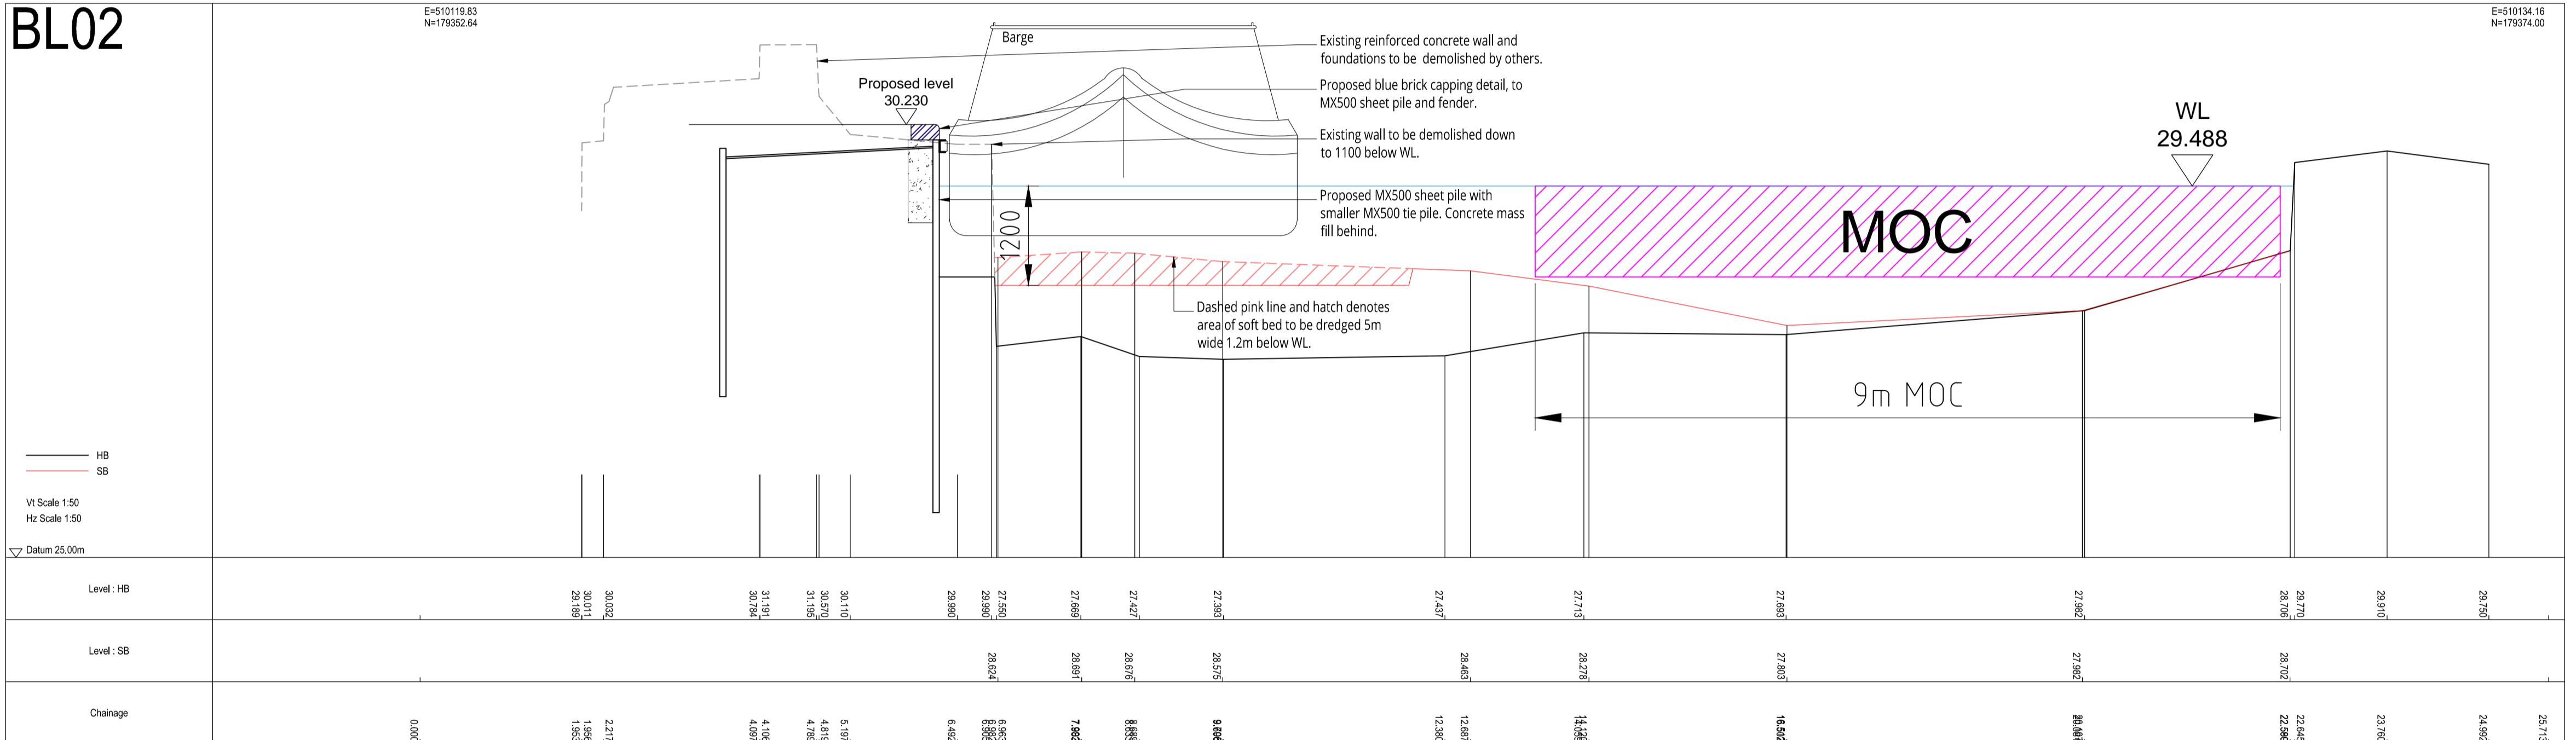

BL03

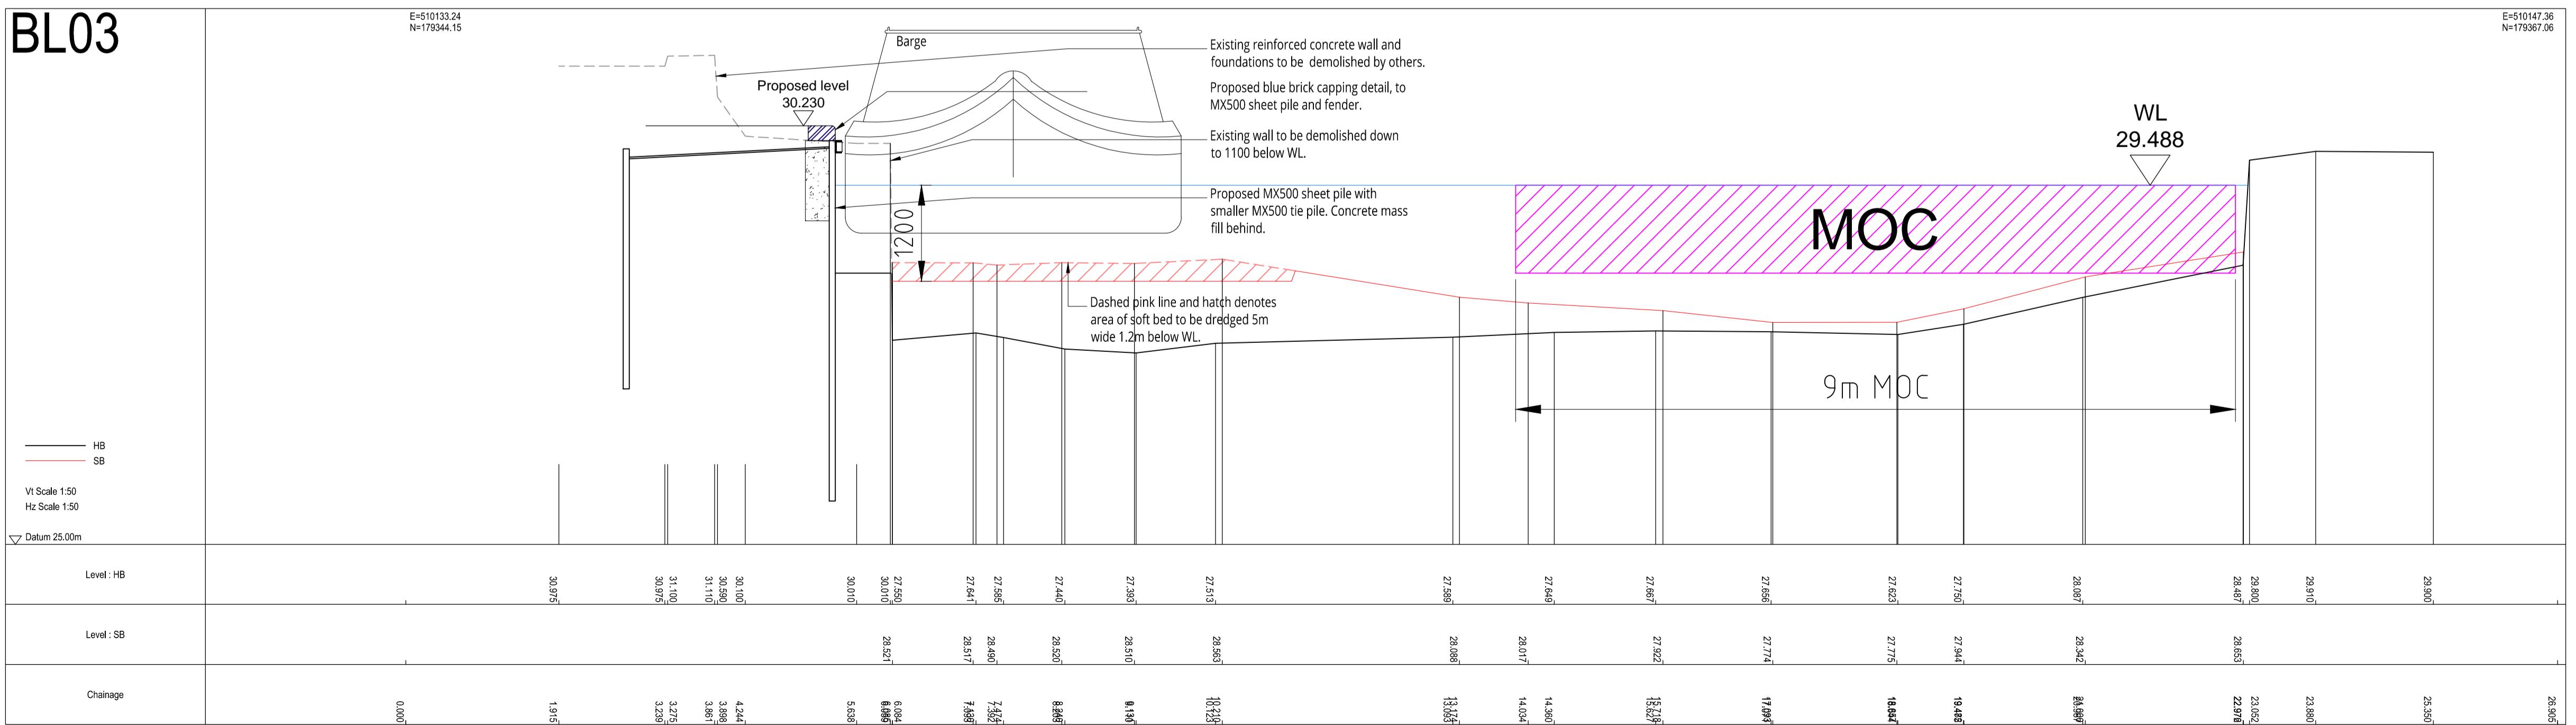

J	WORK BOATS REMOVED.	BWS	03.08.23		
H	ALL SECTIONS REVISED TO SUIT NEW LEVELS ON NIRAS DRAWINGS. COFFER DAM OMITTED FROM BL02.	BWS	27.07.23		
G	MINOR AMENDMENT TO NOTES.	BWS	31.05.23		
F	ALL SECTIONS UPDATED TO SUIT NEW NIRAS DETAILS.	BWS	31.05.23		
E	NOTES AMENDED.	BWS	14.04.23		
D	WALL AND NOTES AMENDED.	BWS	31.03.23		
C	MINOR AMENDMENT TO NOTES.	EE	22.03.23		
B	SCHEME AMENDED. DREDGING EXCLUSION ZONE SHOWN ON BL01. EQUIPMENT AND BARGE POSITIONS AMENDED.	EE	16.03.23		
A	MOC, EQUIPMENT AND CLAY SLIT TRENCH ADDED	EE	08.03.23		
Rev	Description	Edited	Date		
<u>BLUETECH WATERFRONT SOLUTIONS LTD</u>		 Bluetech Waterfront Solutions			
Georgian House, 63 - 73 Saltisford Warwick CV34 4TR					
Tel: 01926 353 555 Fax: 01926 353 559					
Email: enquiries@bluetechwaterfrontsolutions.co.uk Web: www.bluetechwaterfrontsolutions.co.uk					
CLIENT	-				
PROJECT	WORKS TO EXISTING CANAL, FORMER NESTLE FACTORY, HAYES				
DRAWING	GENERAL ARRANGEMENT SECTIONS (SHEET 1)				
SCALE 1:50 @A1	DRAWN RWS	DATE 07-03-23	DRG. NO. 2308-SC02		
			REV J		