



FNF-BOSK-90-F-00-DR-6010-D01 SECTION THROUGH ELECTRIC VEHICLE CHARGING POINT
SCALE: 1:20

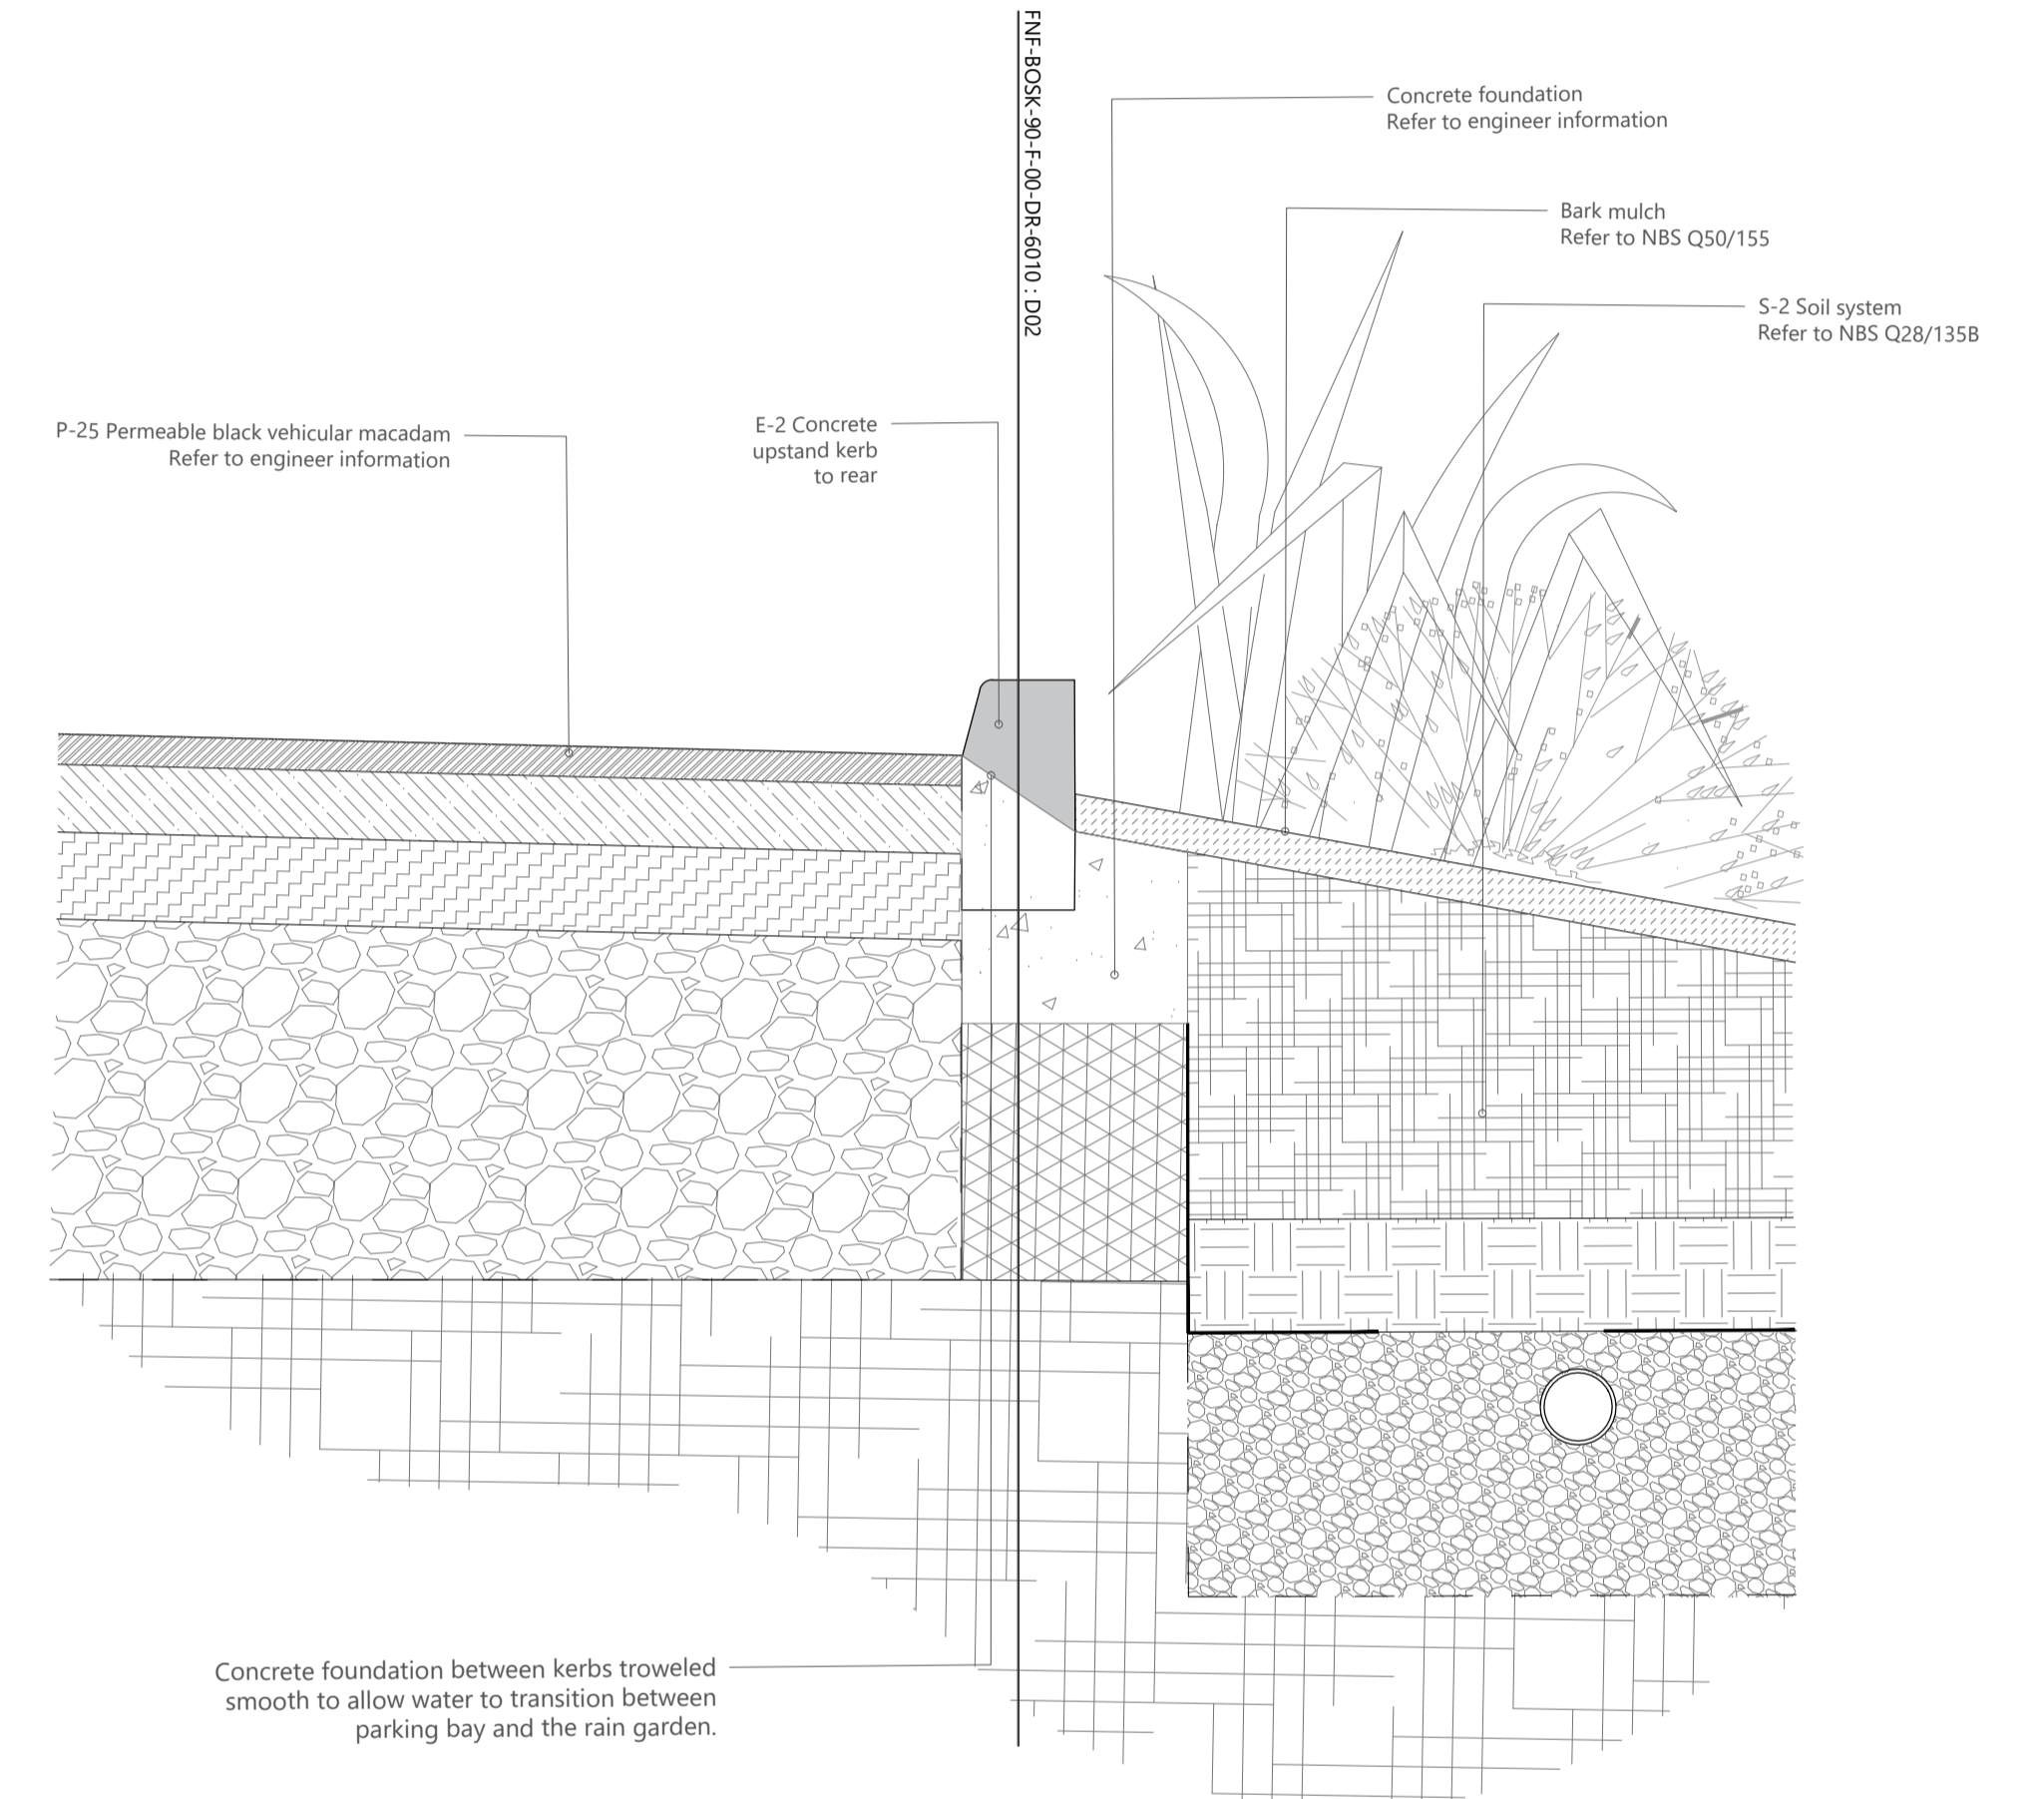

FNF-BOSK-90-F-00-DR-6010-D03 SECTION THROUGH KERB DRAINAGE OPENING
SCALE: 1:10

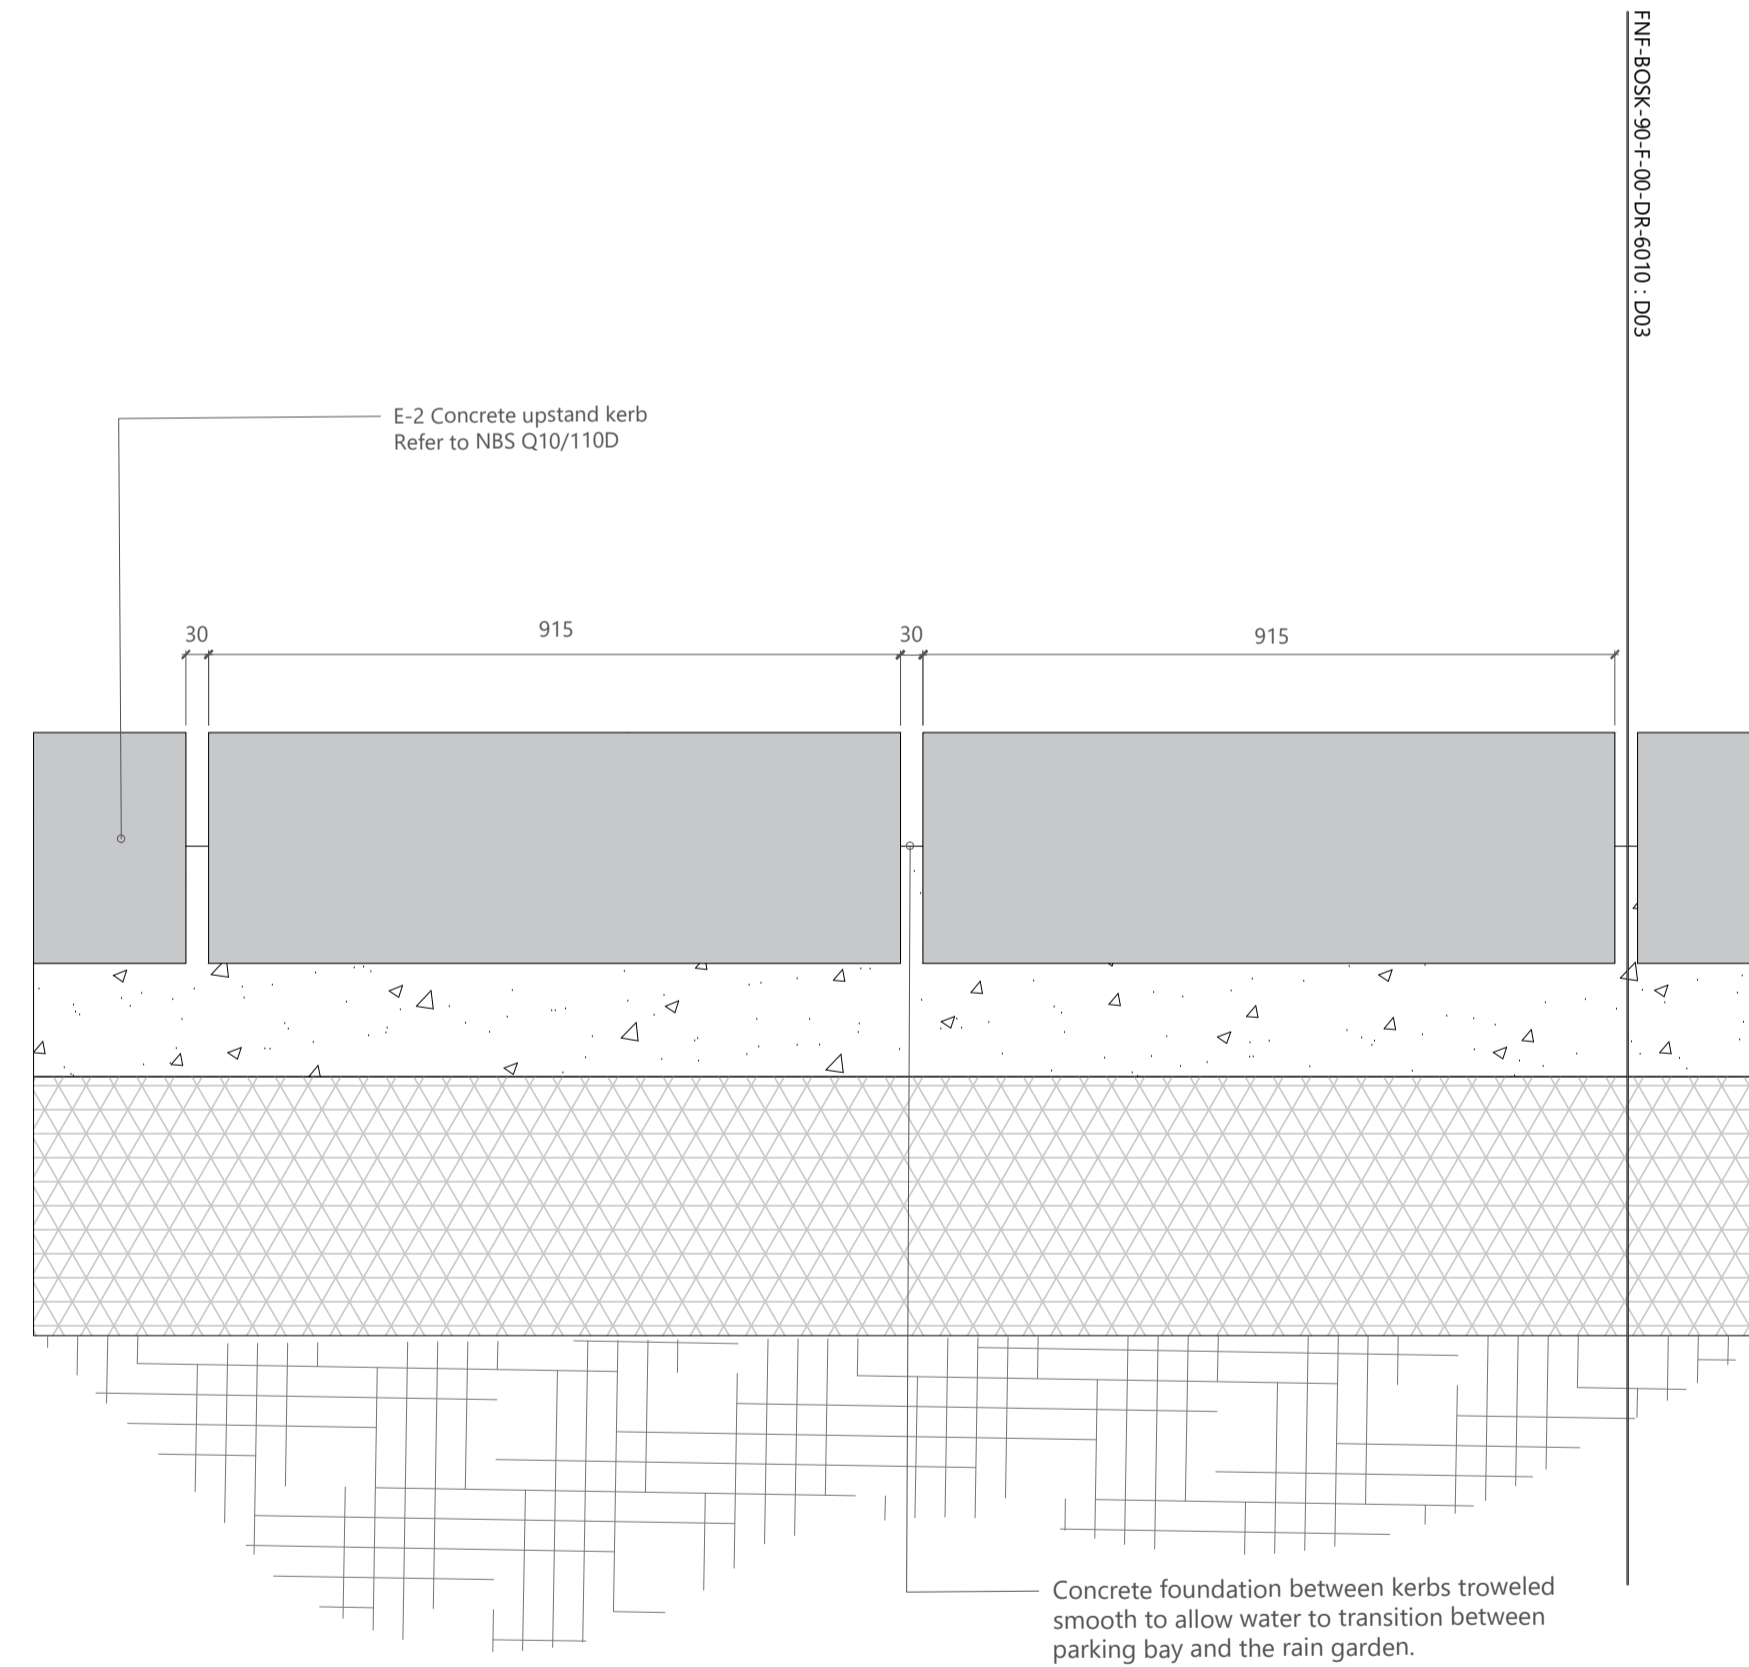

FNF-BOSK-90-F-00-DR-6010-D02 SECTION THROUGH KERB SHOWING GAPS BETWEEN KERBS
SCALE: 1:10