
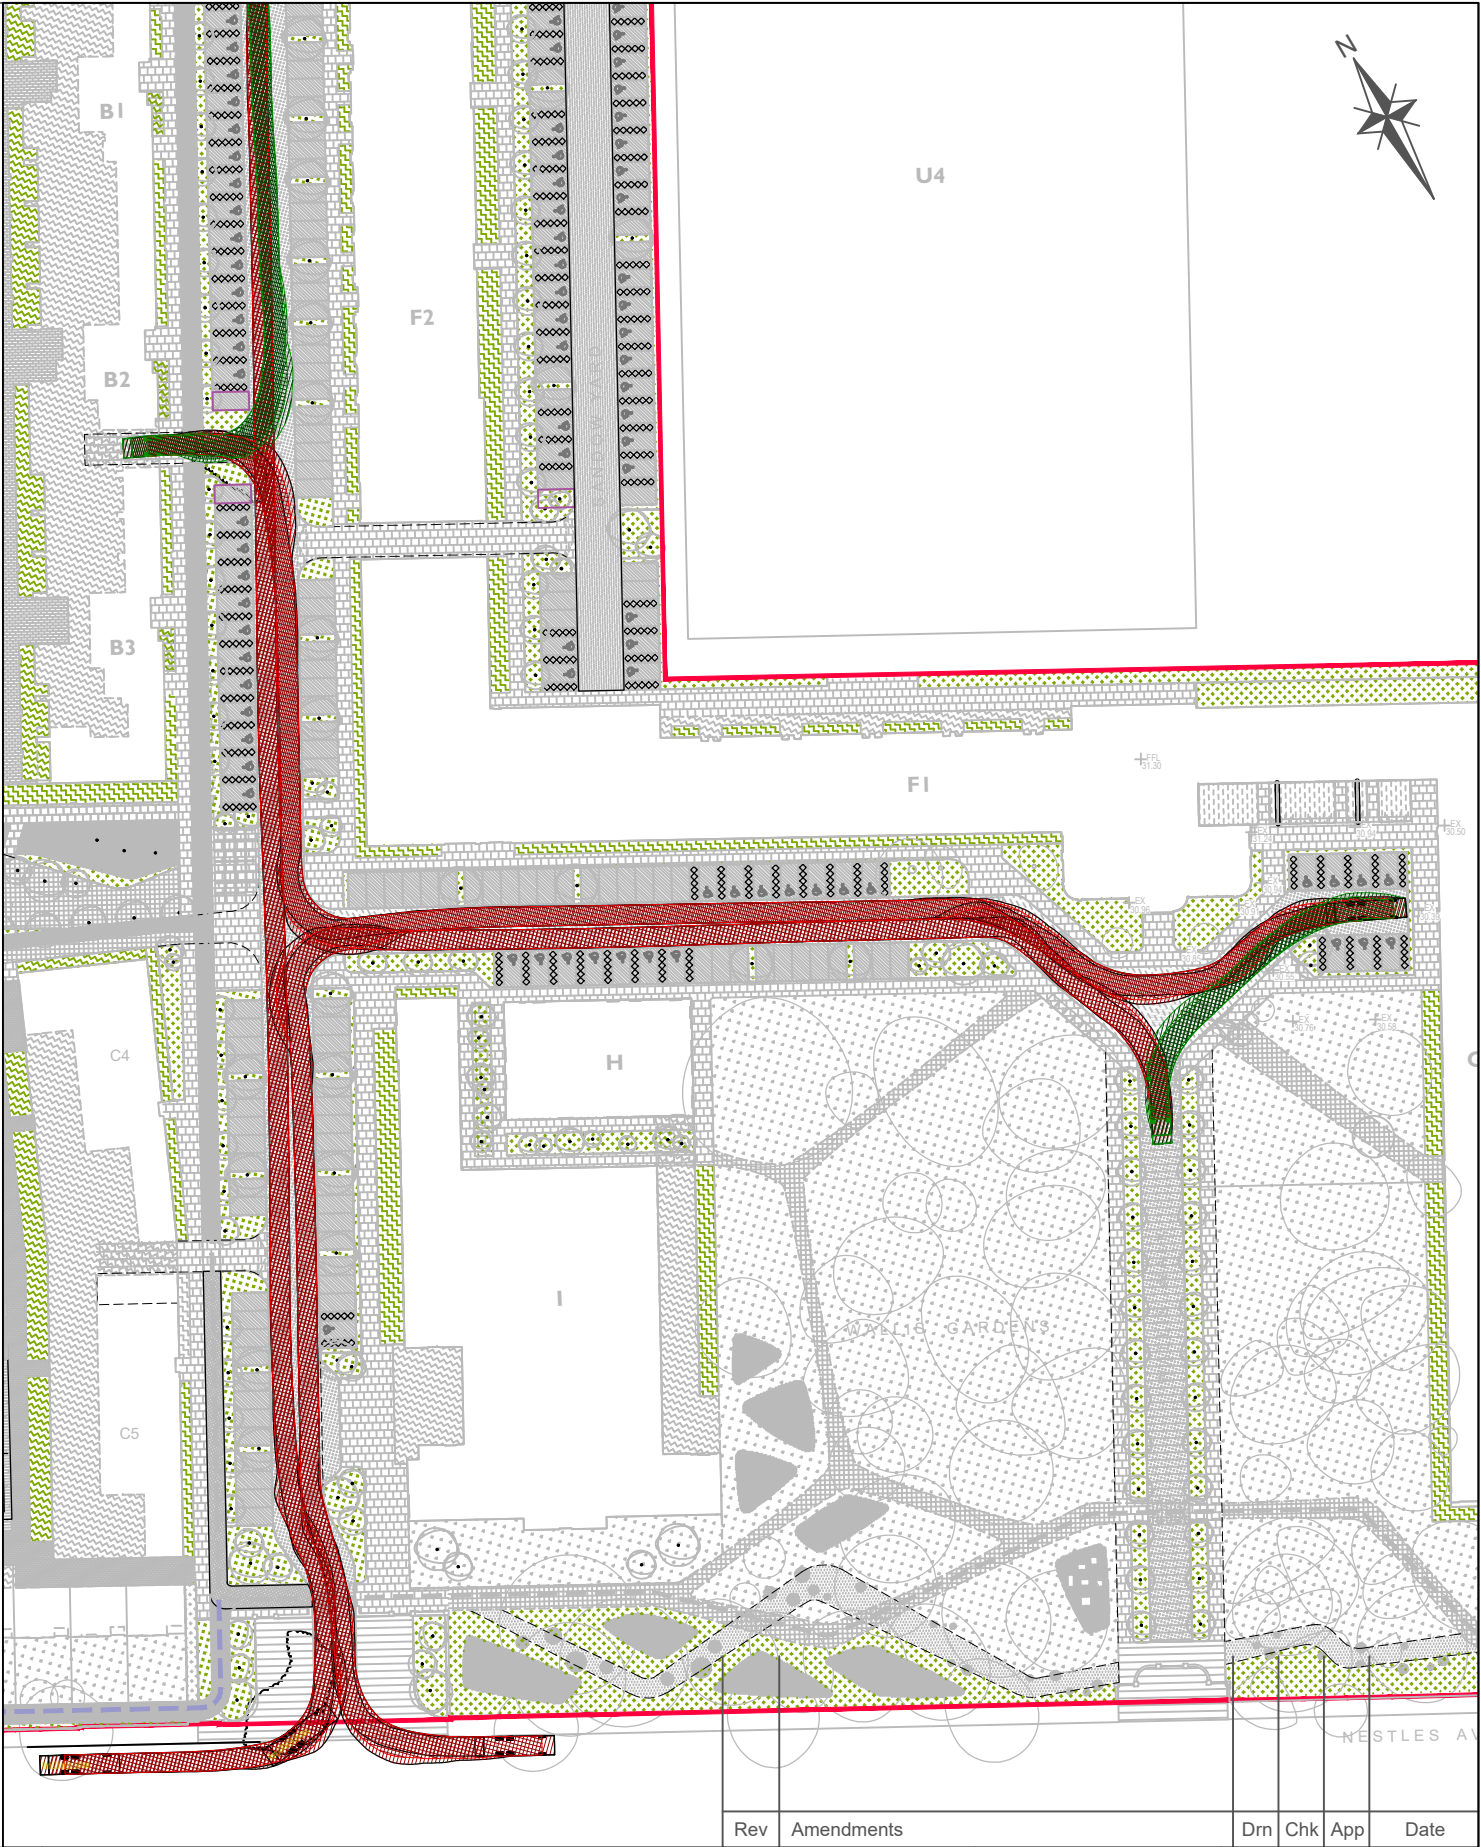
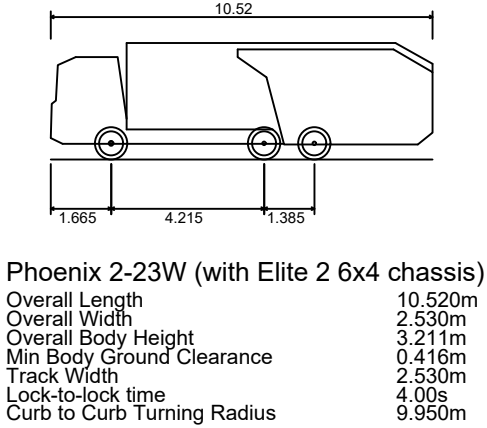


C:\Users\Markides Laptop 1\Dropbox (Markides Associates)\Markides Associates Team Folder\Projects\16018.01 - Former Nestle Site, Hayes\Technical\CAD\DRAWINGS\16018-01-009 Swept pat

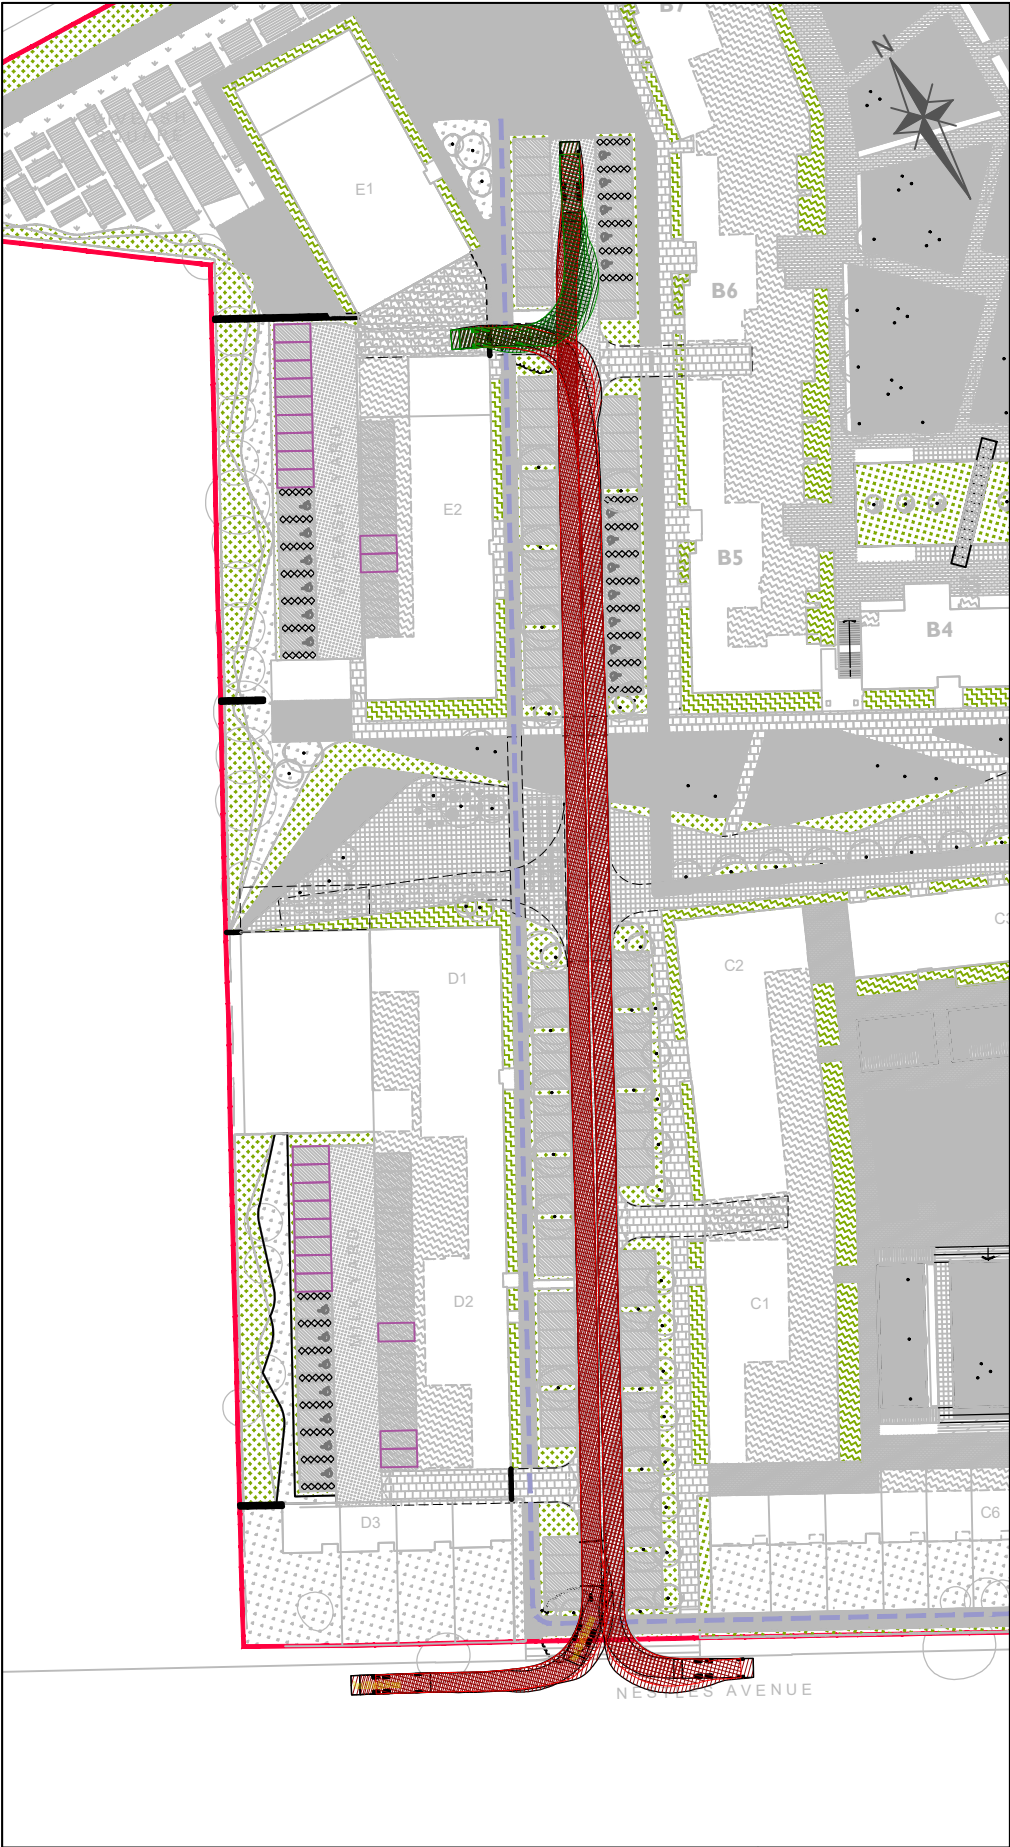

9th Floor,
The Tower Building,
York Road
London
SE1 7NX

Telephone: 0207 442 2225
E: enquiries@markidesassociates.co.uk
W: www.markidesassociates.co.uk

Job Title
**NESTLE SITE
HAYES**

Drawing Title
**SWEPT PATH ANALYSIS
REFUSE VEHICLE**

Client
BARRATT LONDON

Rev	Amendments	Drn	Chk	App	Date
Scale	1:1000 @ A3	Date	JAN 2017	Designed	JB
Drawn	FB	Checked	JB	Approved	AN
Job No	16018-01	Drawing No	16018-01-009	Rev	-