



## 02 Elevations

### West Podium Elevation

1. Rationalisation of balcony design as per previous phases
2. Windows omitted to suit developed stair/lift core design
3. Rationalisation of apartment stacking to facilitate drainage stacking / co-ordination
4. Window amended to ensure consistency between apartment type layouts
5. Window reduced to avoid internal clashes
6. Rationalisation / standardisation of balcony types
7. Balconies re-sized and linked to ensure compliance to London Plan area standards
8. Window type amended to match adjacent levels
9. Adjustment of architectural articulation

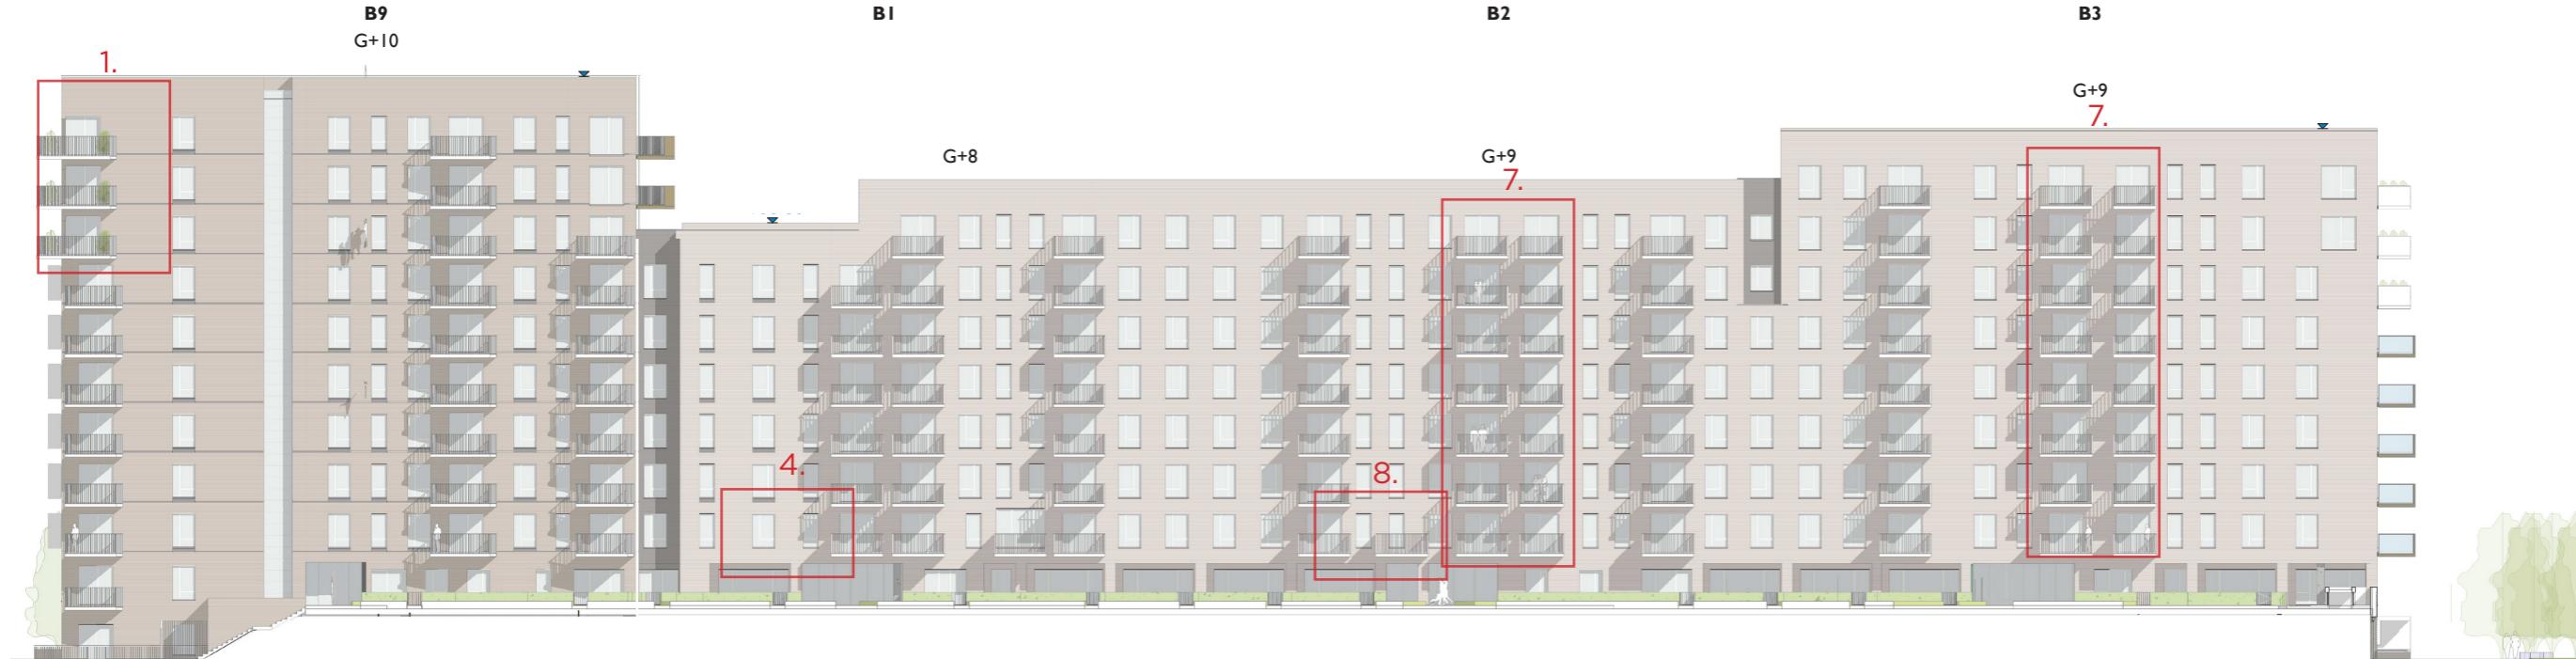

Consented Design - West Podium

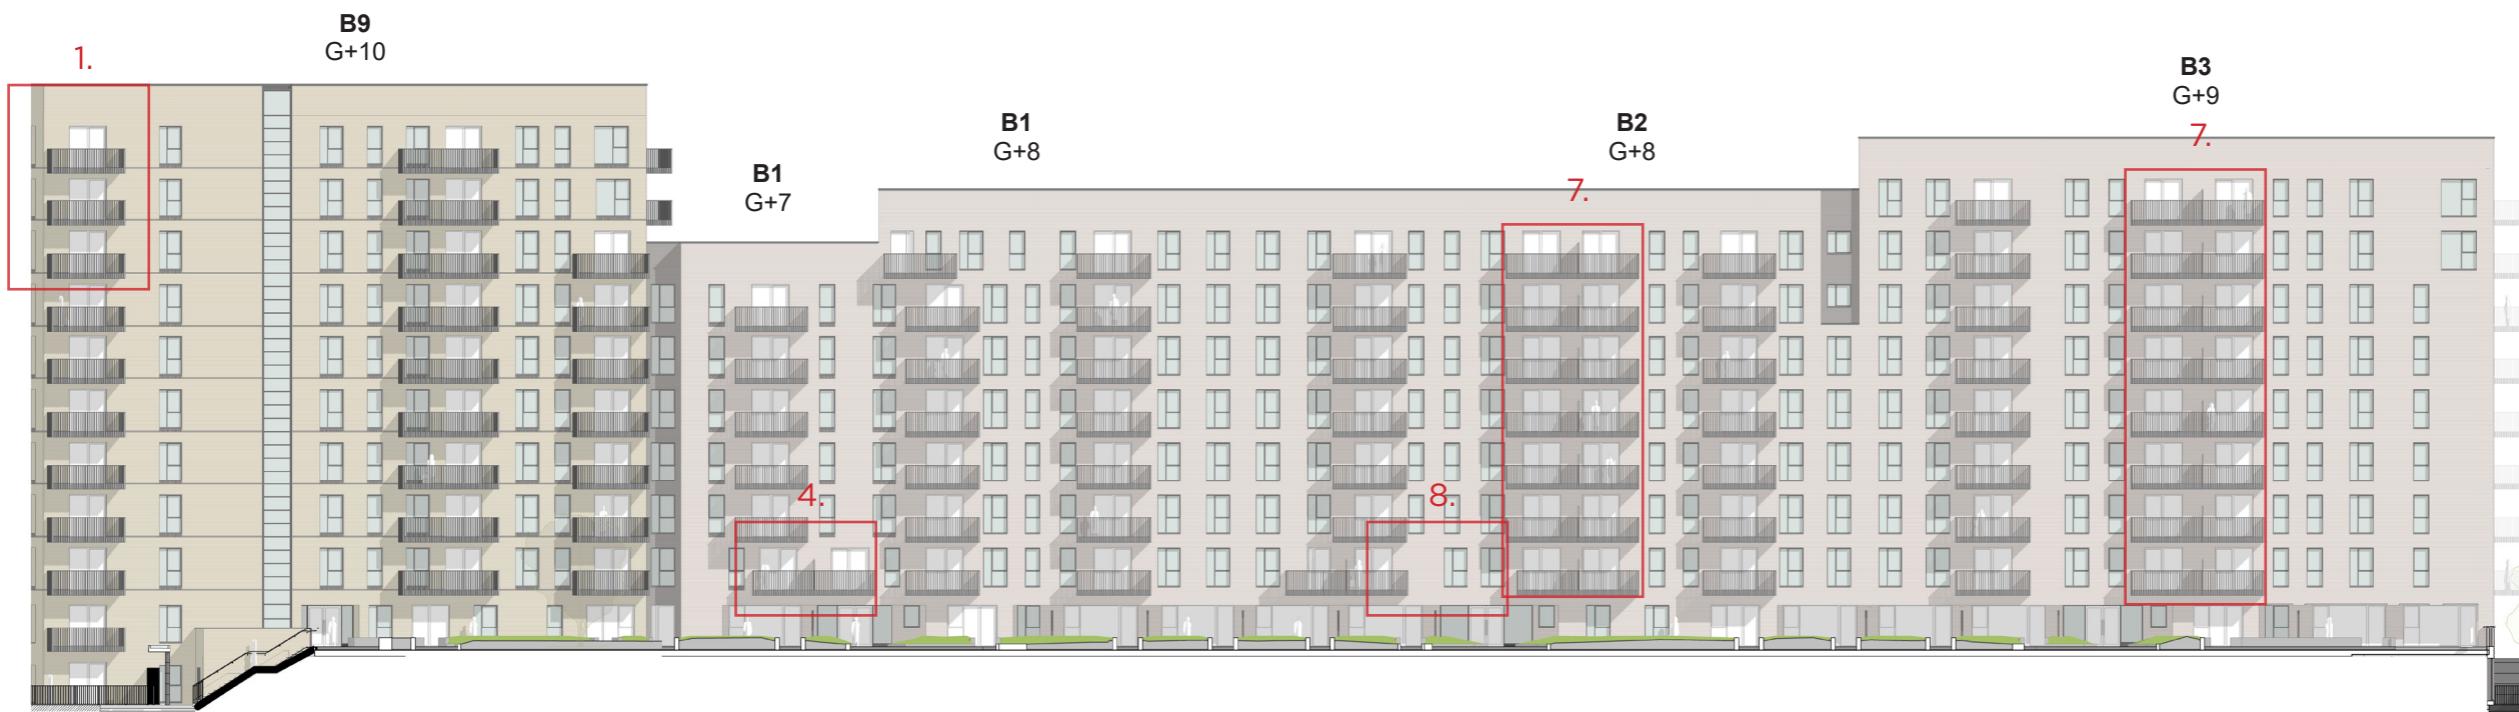


Proposed Design - West Podium

Items in grey text not applicable to this page


## 02 Elevations

### East Podium Elevation

1. Rationalisation of balcony design as per previous phases
2. Windows omitted to suit developed stair/lift core design
3. Rationalisation of apartment stacking to facilitate drainage stacking / co-ordination
4. Window amended to ensure consistency between apartment type layouts
5. Window reduced to avoid internal clashes
6. Rationalisation / standardisation of balcony types
7. Balconies re-sized and linked to ensure compliance to London Plan area standards
8. Window type amended to match adjacent levels
9. Adjustment of architectural articulation

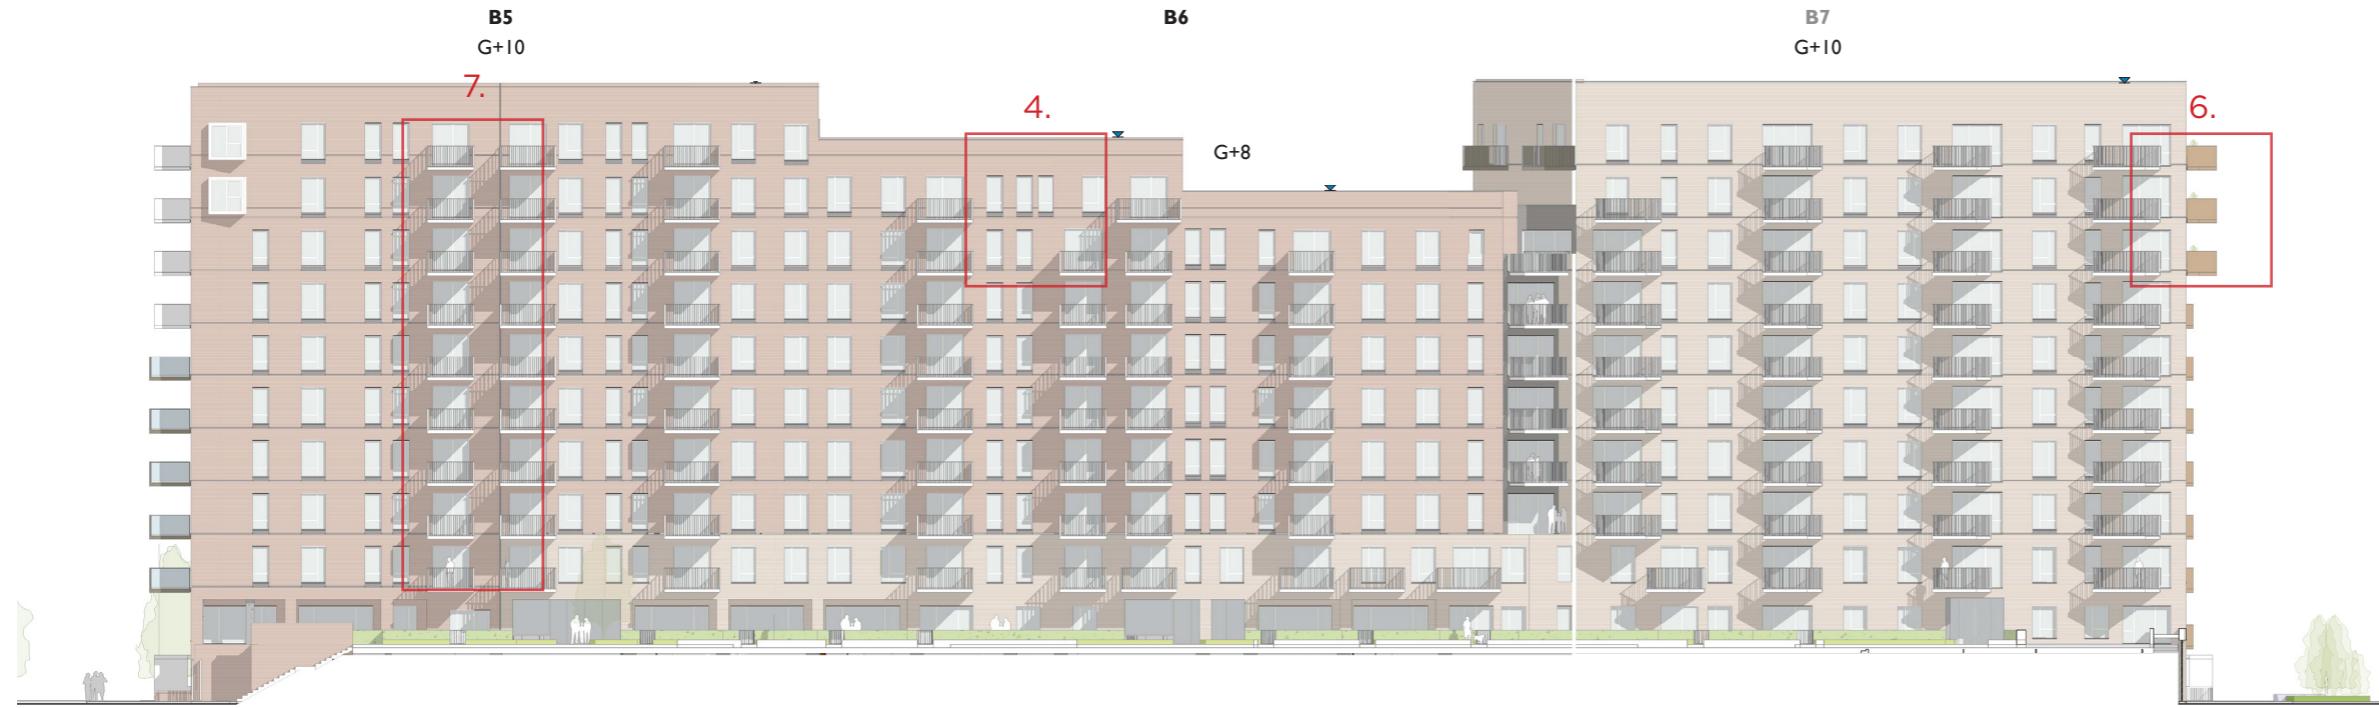

Consented Design - East Podium

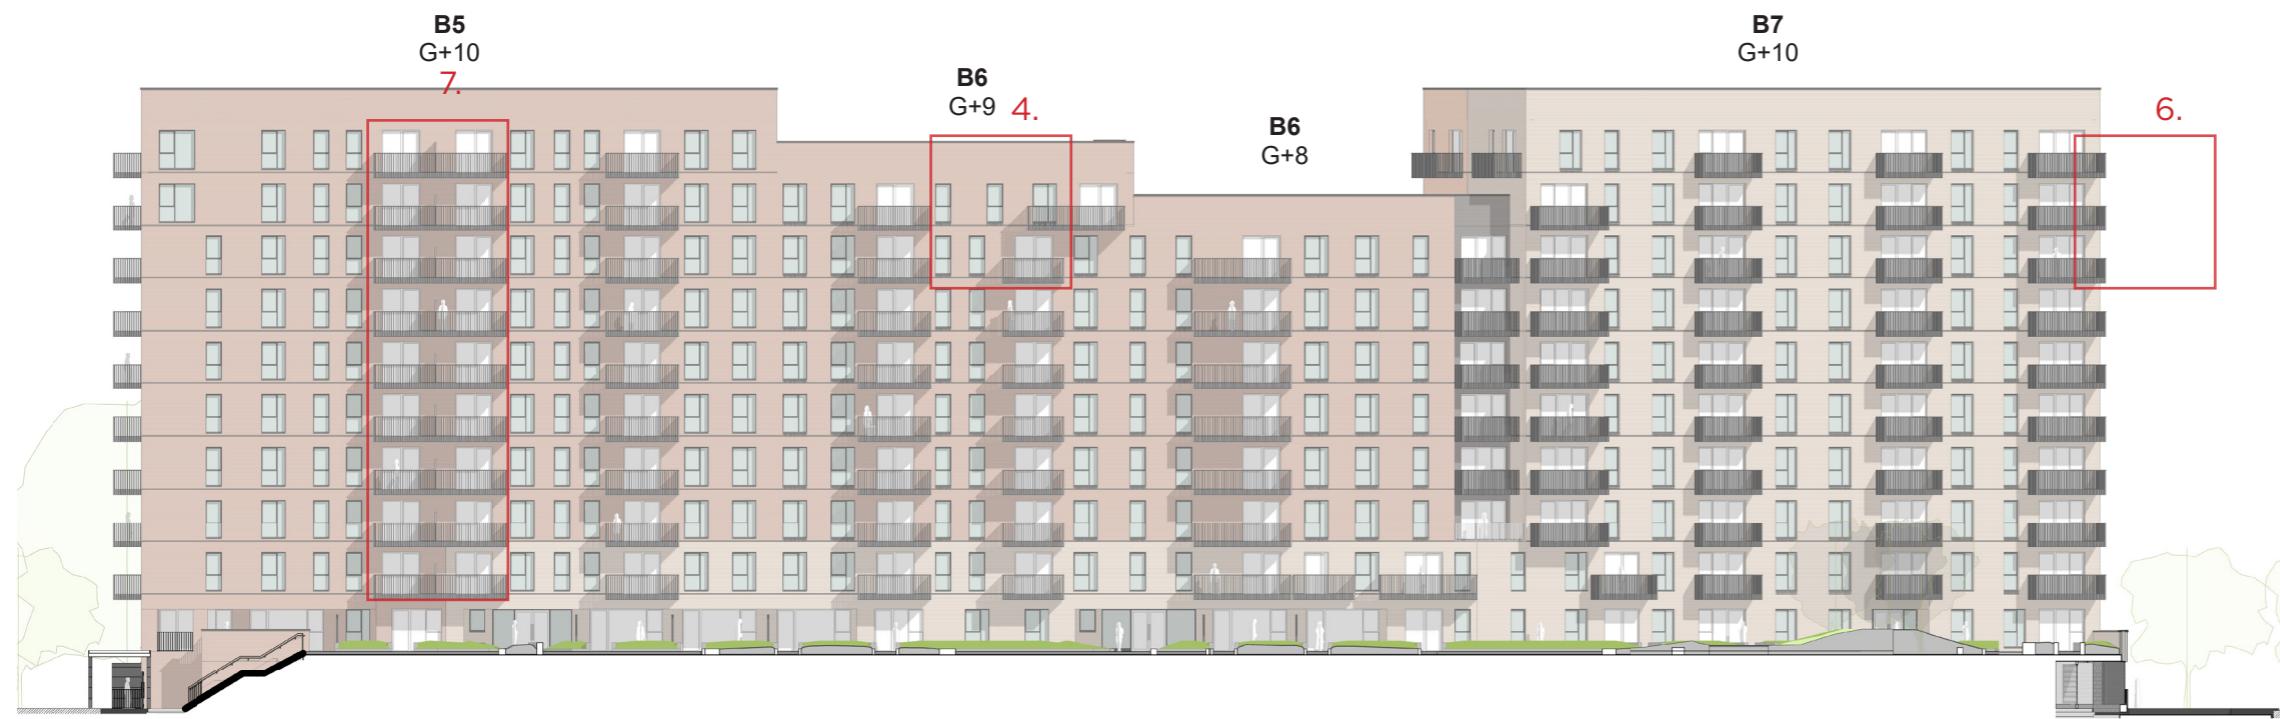


Proposed Design - East Podium

Items in grey text not applicable to this page

## 02 Elevations

### South Podium Elevation

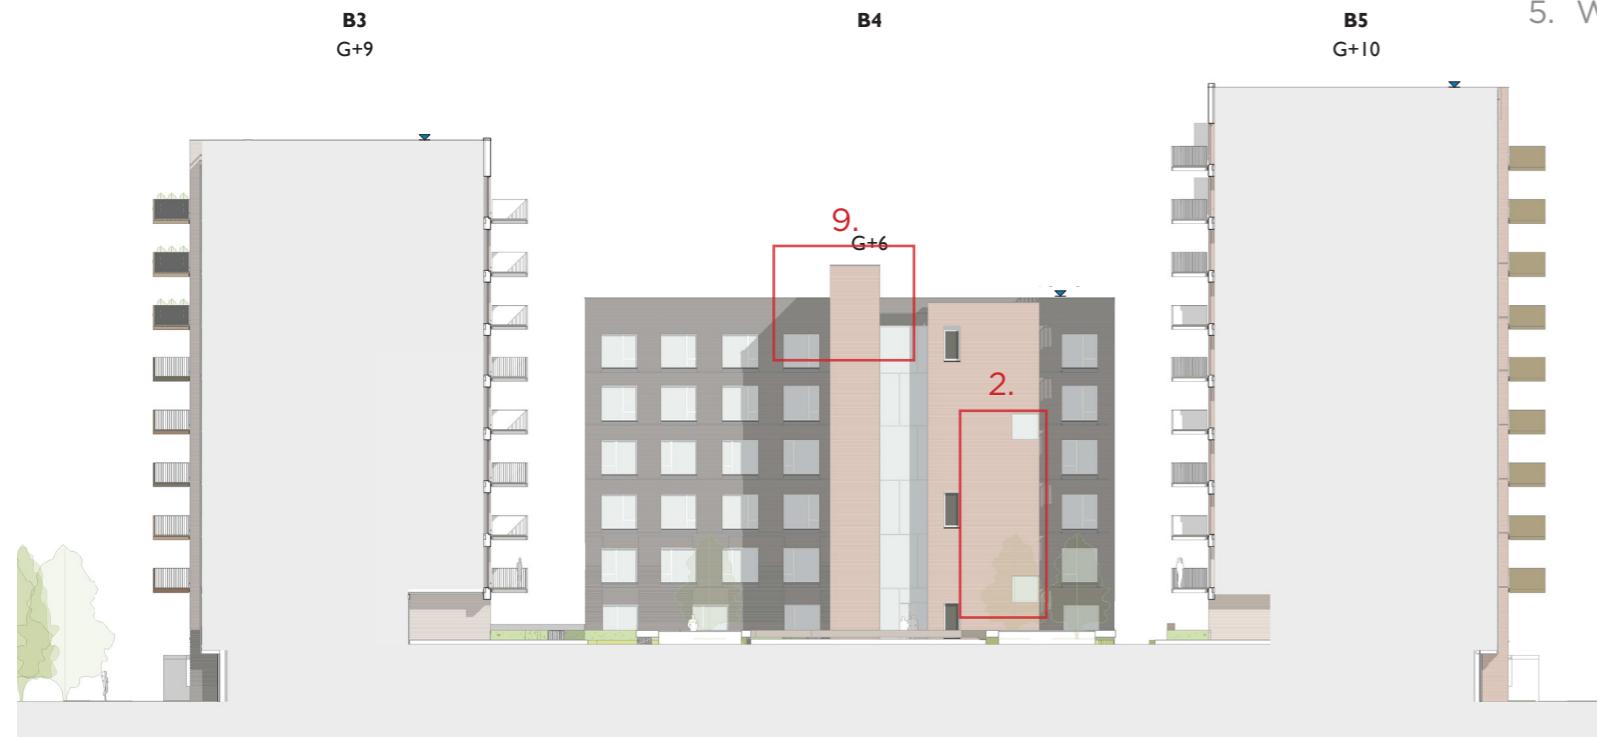

Consented Design - South Podium




Proposed Design - South Podium

1. Rationalisation of balcony design as per previous phases
2. Windows omitted to suit developed stair/lift core design
3. Rationalisation of apartment stacking to facilitate drainage stacking / co-ordination
4. Window amended to ensure consistency between apartment type layouts
5. Window reduced to avoid internal clashes
6. Rationalisation / standardisation of balcony types
7. Balconies re-sized and linked to ensure compliance to London Plan area standards
8. Window type amended to match adjacent levels
9. Adjustment of architectural articulation

Items in grey text not applicable to this page


## 02 Elevations

### North Podium Elevation

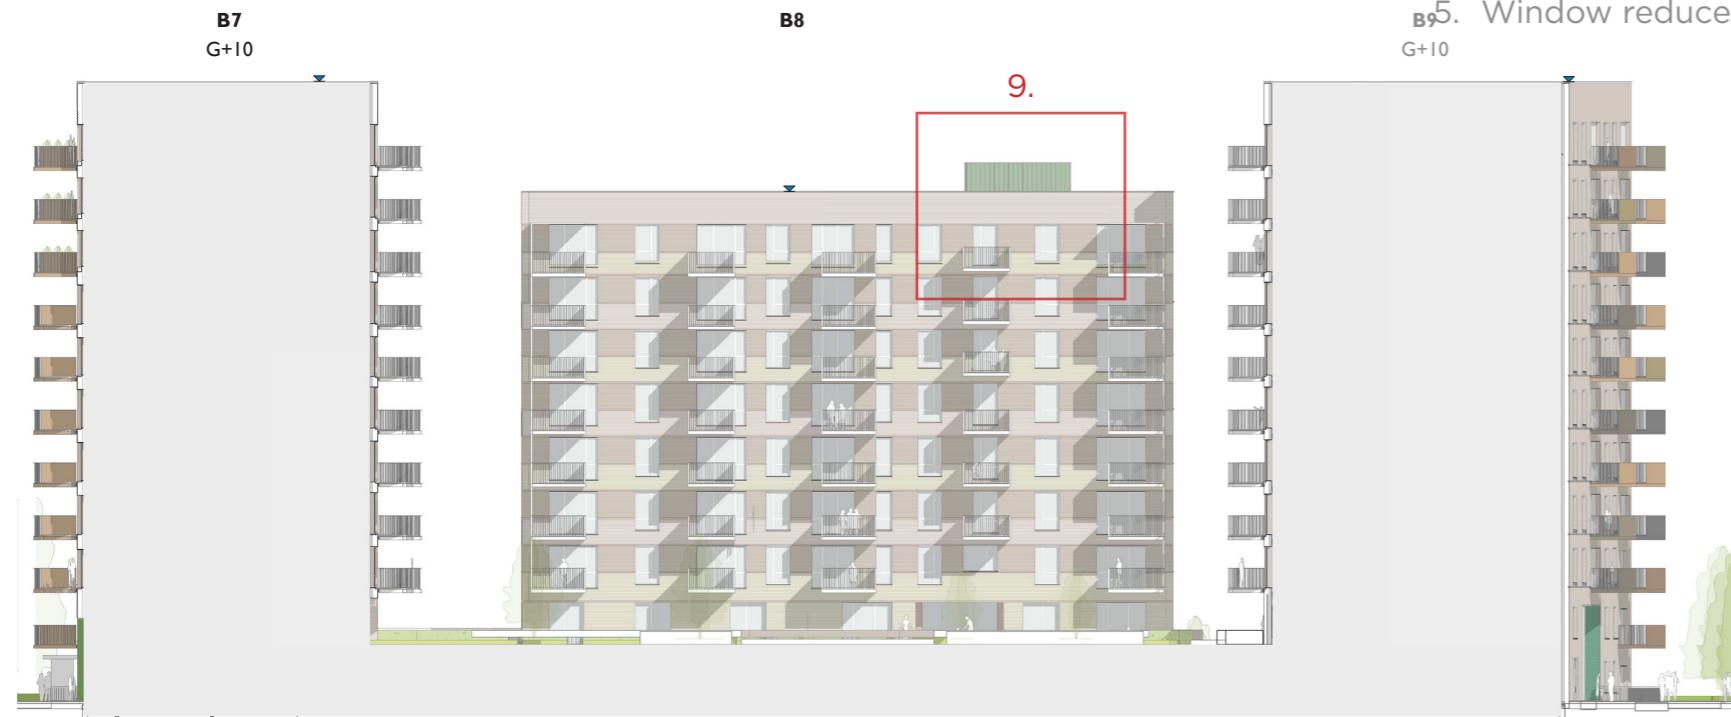

Consented Design - North Podium

1. Rationalisation of balcony design as per previous phases
2. Windows omitted to suit developed stair/lift core design
3. Rationalisation of apartment stacking to facilitate drainage stacking / co-ordination
4. Window amended to ensure consistency between apartment type layouts
5. Window reduced to avoid internal clashes
6. Rationalisation / standardisation of balcony types
7. Balconies re-sized and linked to ensure compliance to London Plan area standards
8. Window type amended to match adjacent levels
9. Adjustment of architectural articulation

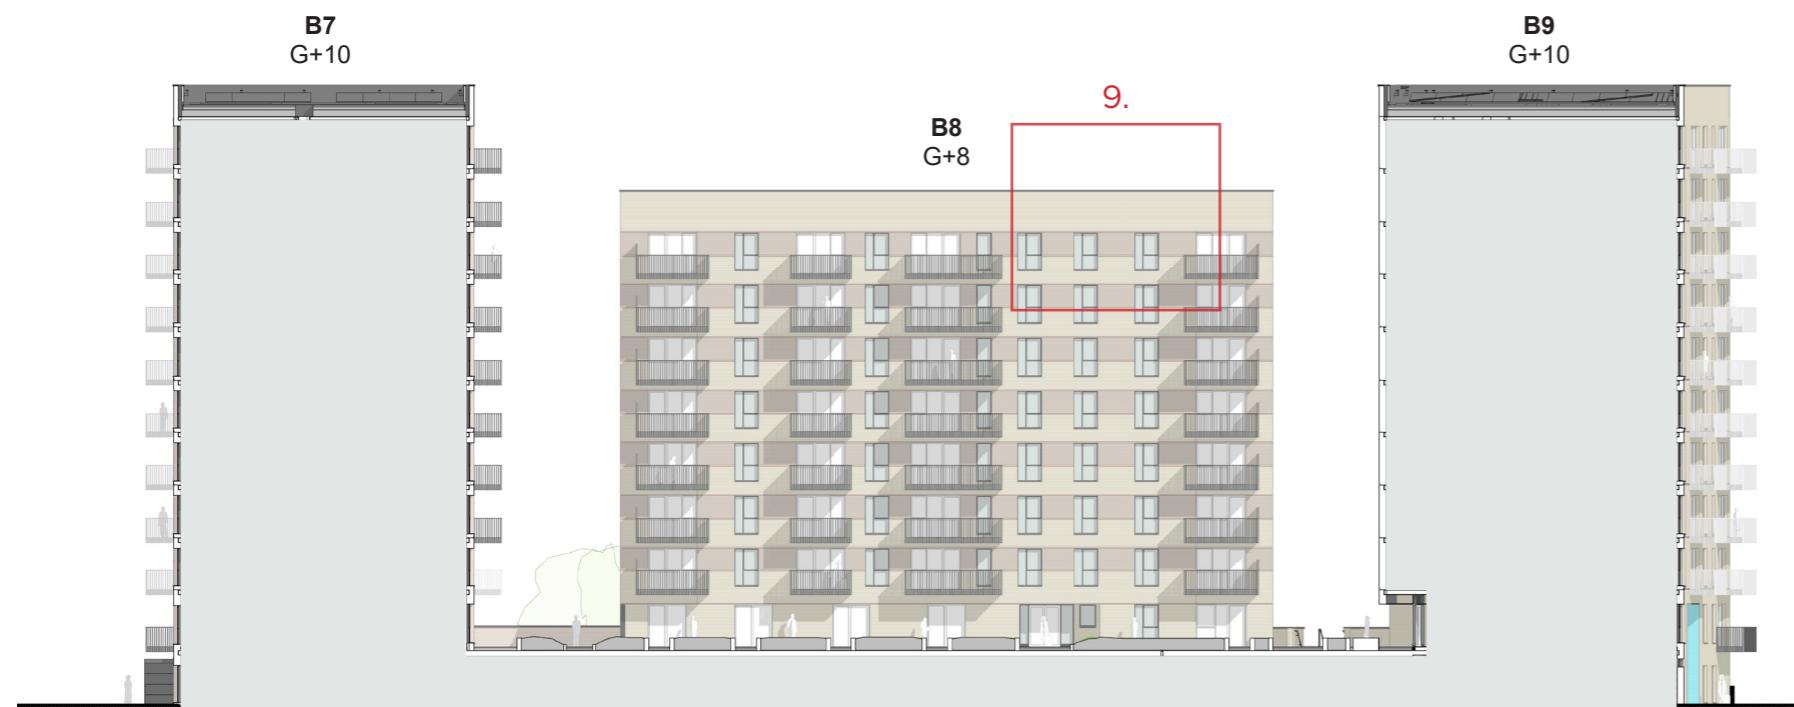

Proposed Design - North Podium

Items in grey text not applicable to this page