

03 Bay Elevations

1. Rationalisation of balcony design as per previous phases

2. Windows omitted to suit developed stair/ lift core design

3. Rationalisation of apartment stacking to facilitate drainage stacking / co-ordination





4. Window amended to ensure consistency between apartment type layouts

5. Window reduced to avoid internal clashes
6. Rationalisation / standardisation of balcony types

7. Balconies re-sized and linked to ensure compliance to London Plan area standards

8. Window type amended to match adjacent levels

9. Adjustment of architectural articulation

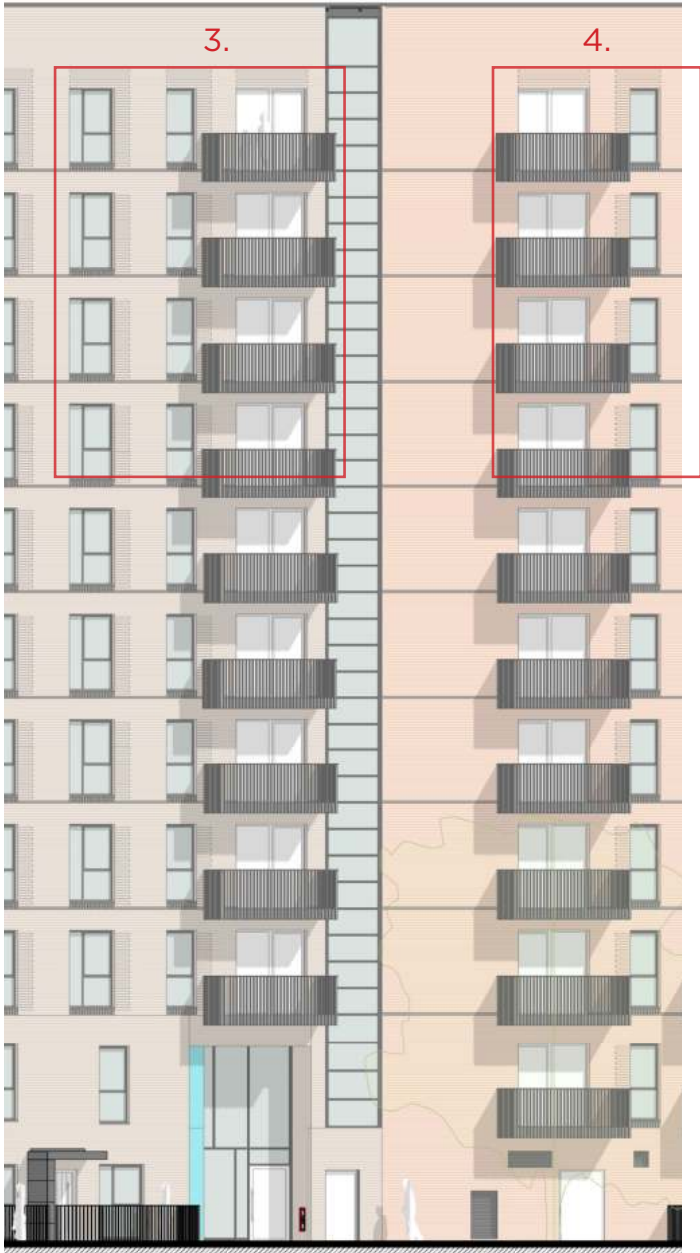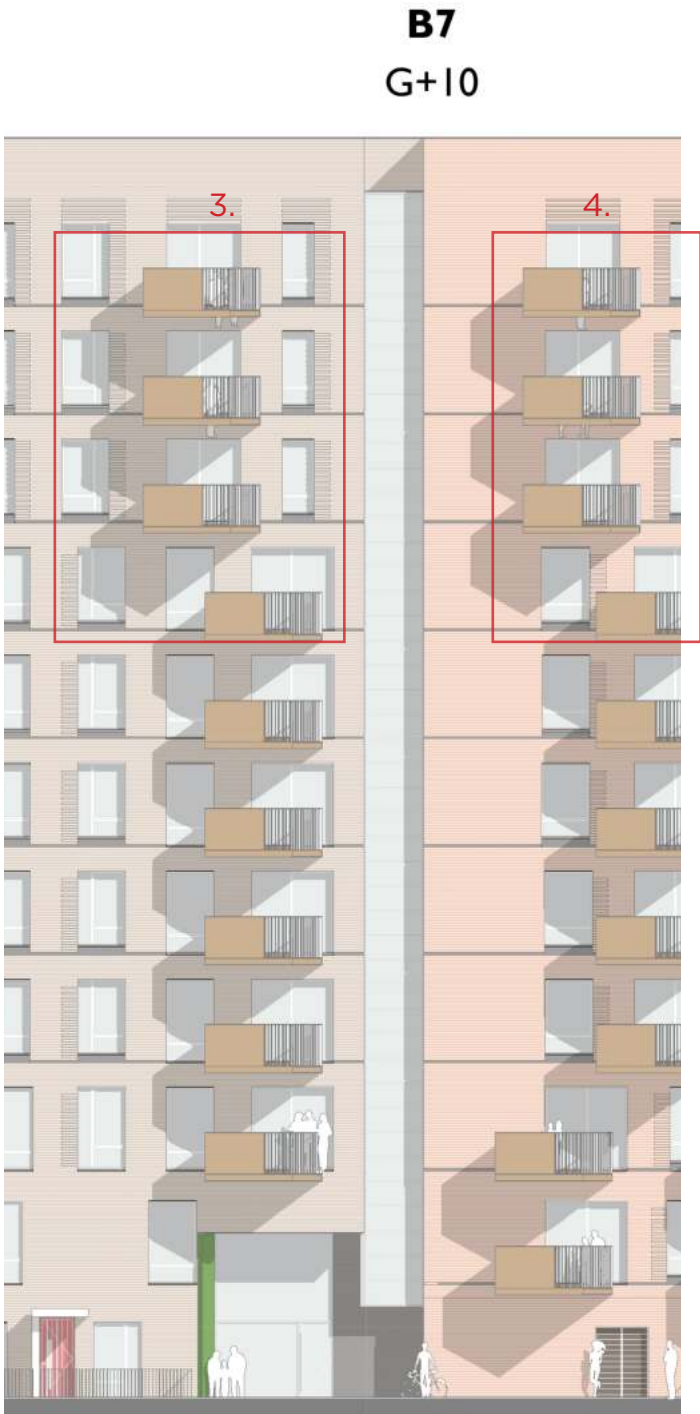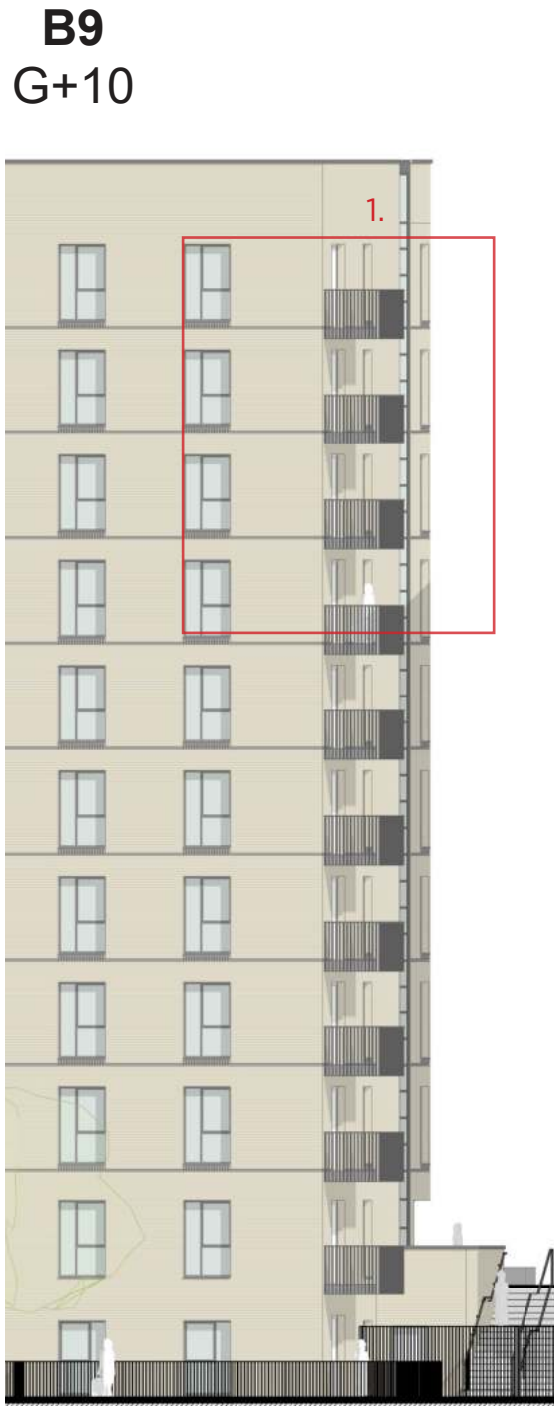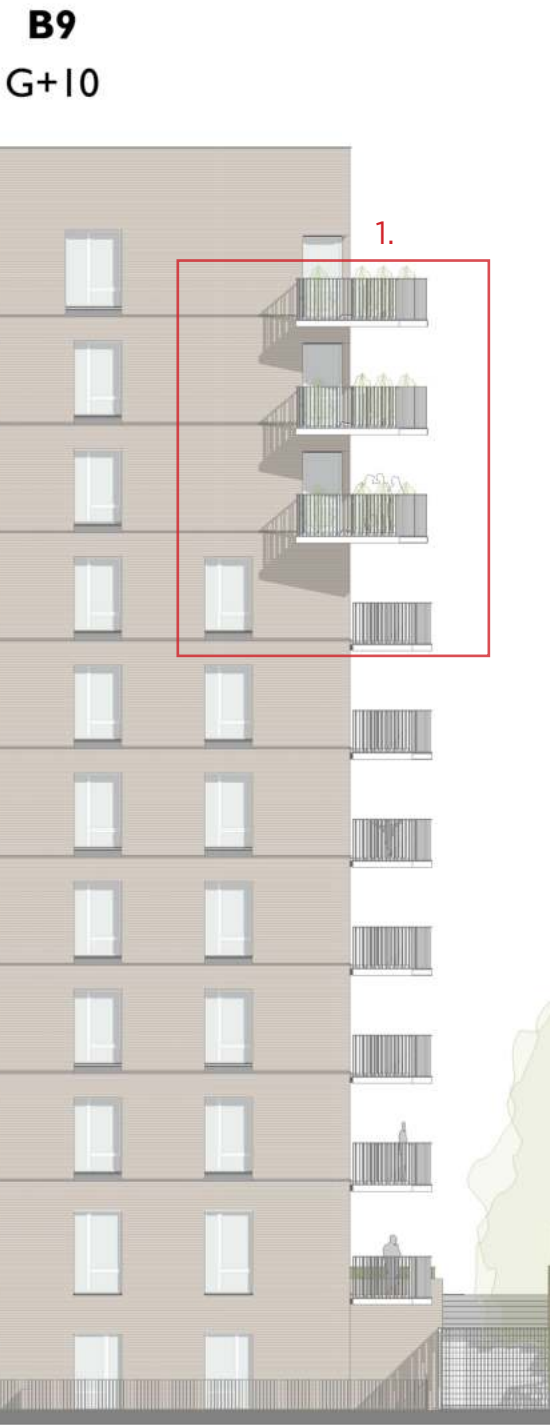

Consented Design - Coffee Park

Proposed Design - Coffee Park

Consented Design - Milk Street

Proposed Design - Milk Street

Items in grey text not applicable to this page