

# 01 Floor plans

## Level 02 Floor Plan



1. Omission of podium entrance canopies; security risk to adjacent apartments at first floor.
2. Addition of plant housing for car park smoke extract fans as per developed fire strategy



Items in grey text not applicable to this page


# 01 Floor plans

## Level 03 Floor Plan



- Omission of podium entrance canopies; security risk to adjacent apartments at first floor.
- Addition of plant housing for car park smoke extract fans as per developed fire strategy

- Updated core layout as per developed fire strategy; evacuation lifts added to Blocks 4 and 8
- Reconfiguration of apartment layout. Overall mix remains as consented.

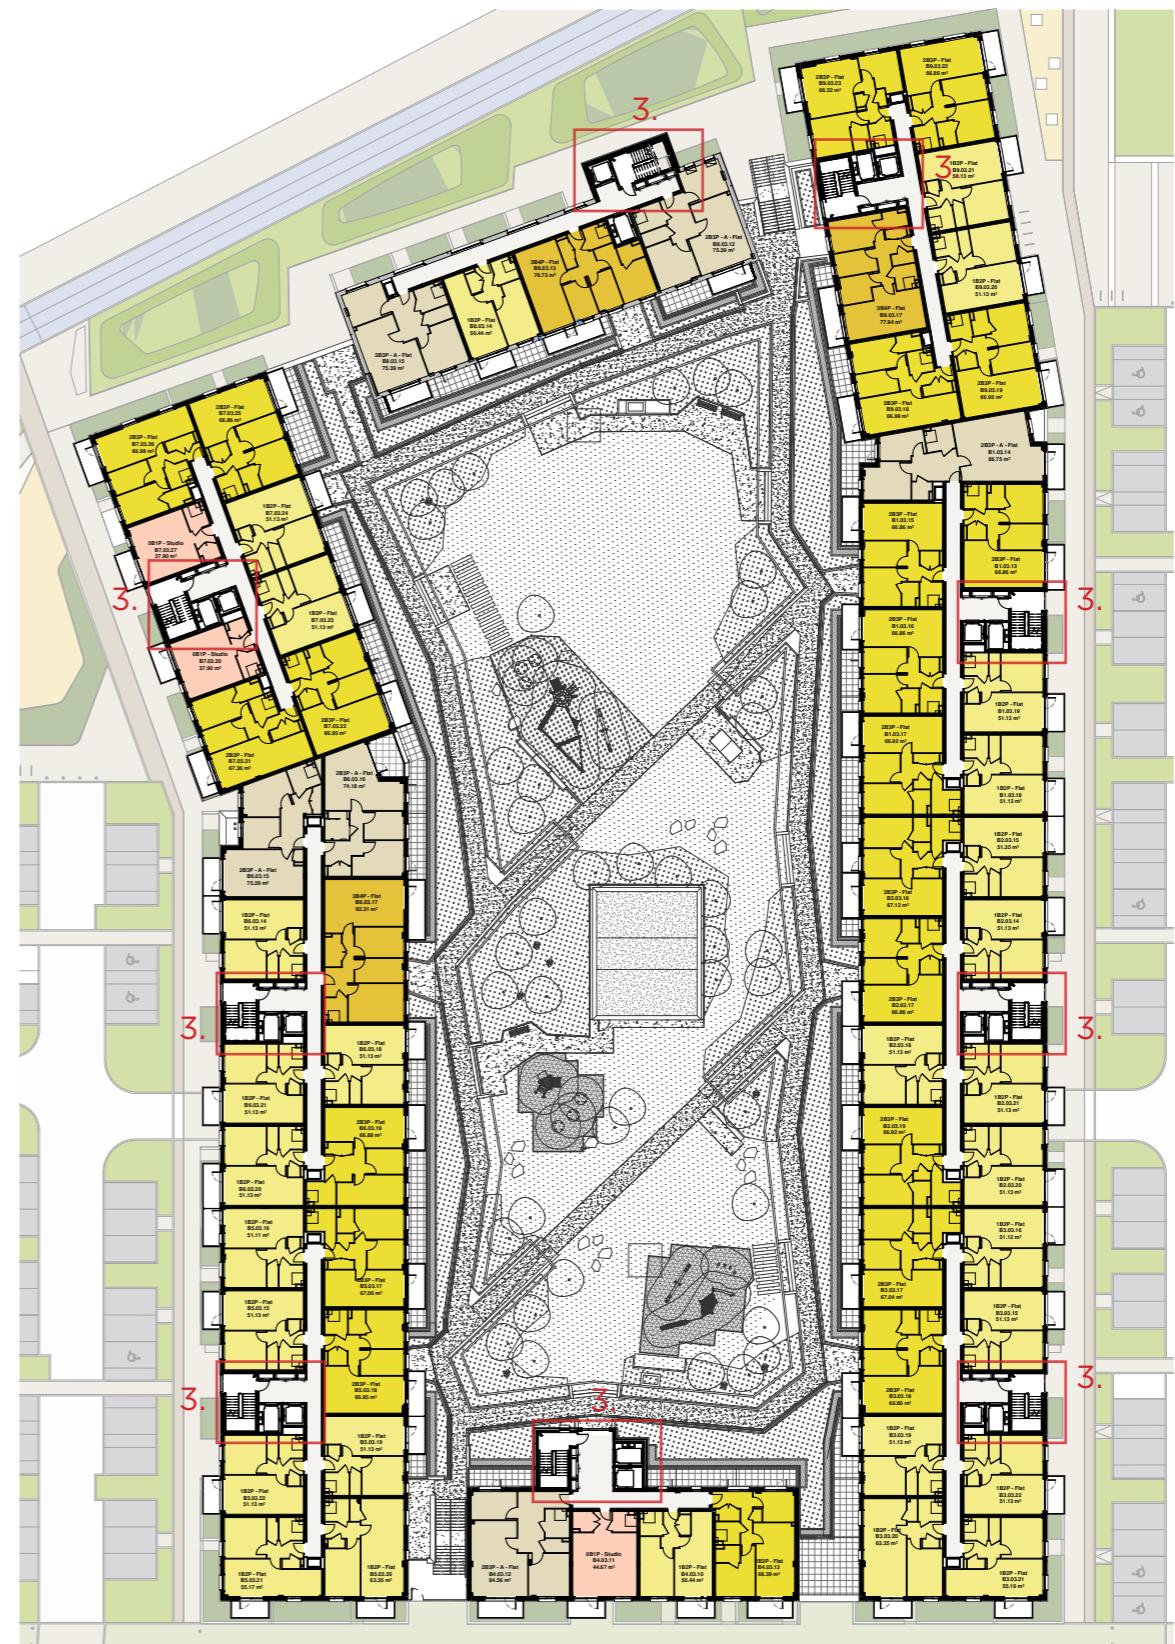

Items in grey text not applicable to this page