


01 Floor plans

Level 04 Floor Plan



- Omission of podium entrance canopies; security risk to adjacent apartments at first floor.
- Addition of plant housing for car park smoke extract fans as per developed fire strategy

- Updated core layout as per developed fire strategy; evacuation lifts added to Blocks 4 and 8
- Reconfiguration of apartment layout. Overall mix remains as consented.

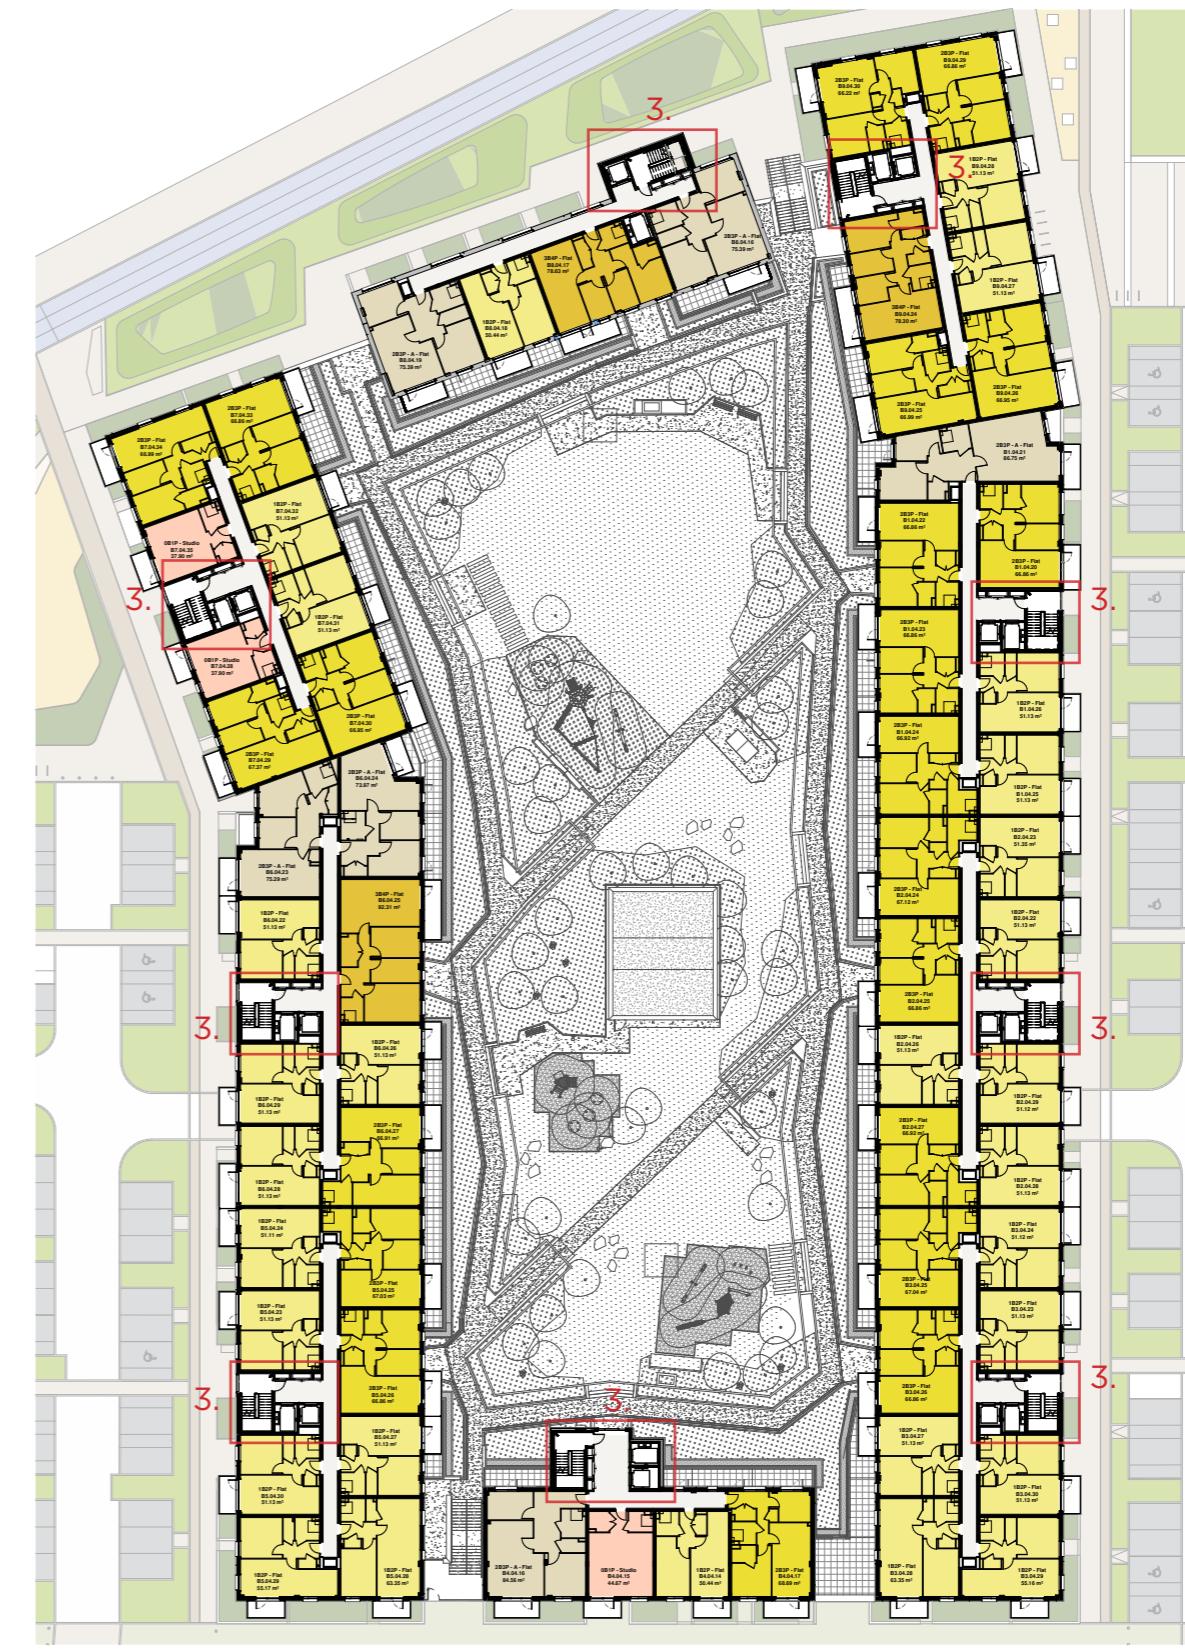

Items in grey text not applicable to this page

01 Floor plans


Level 05 Floor Plan



Consented Design - GA Level 05

- Omission of podium entrance canopies; security risk to adjacent apartments at first floor.
- Addition of plant housing for car park smoke extract fans as per developed fire strategy

- Updated core layout as per developed fire strategy; evacuation lifts added to Blocks 4 and 8
- Reconfiguration of apartment layout. Overall mix remains as consented.

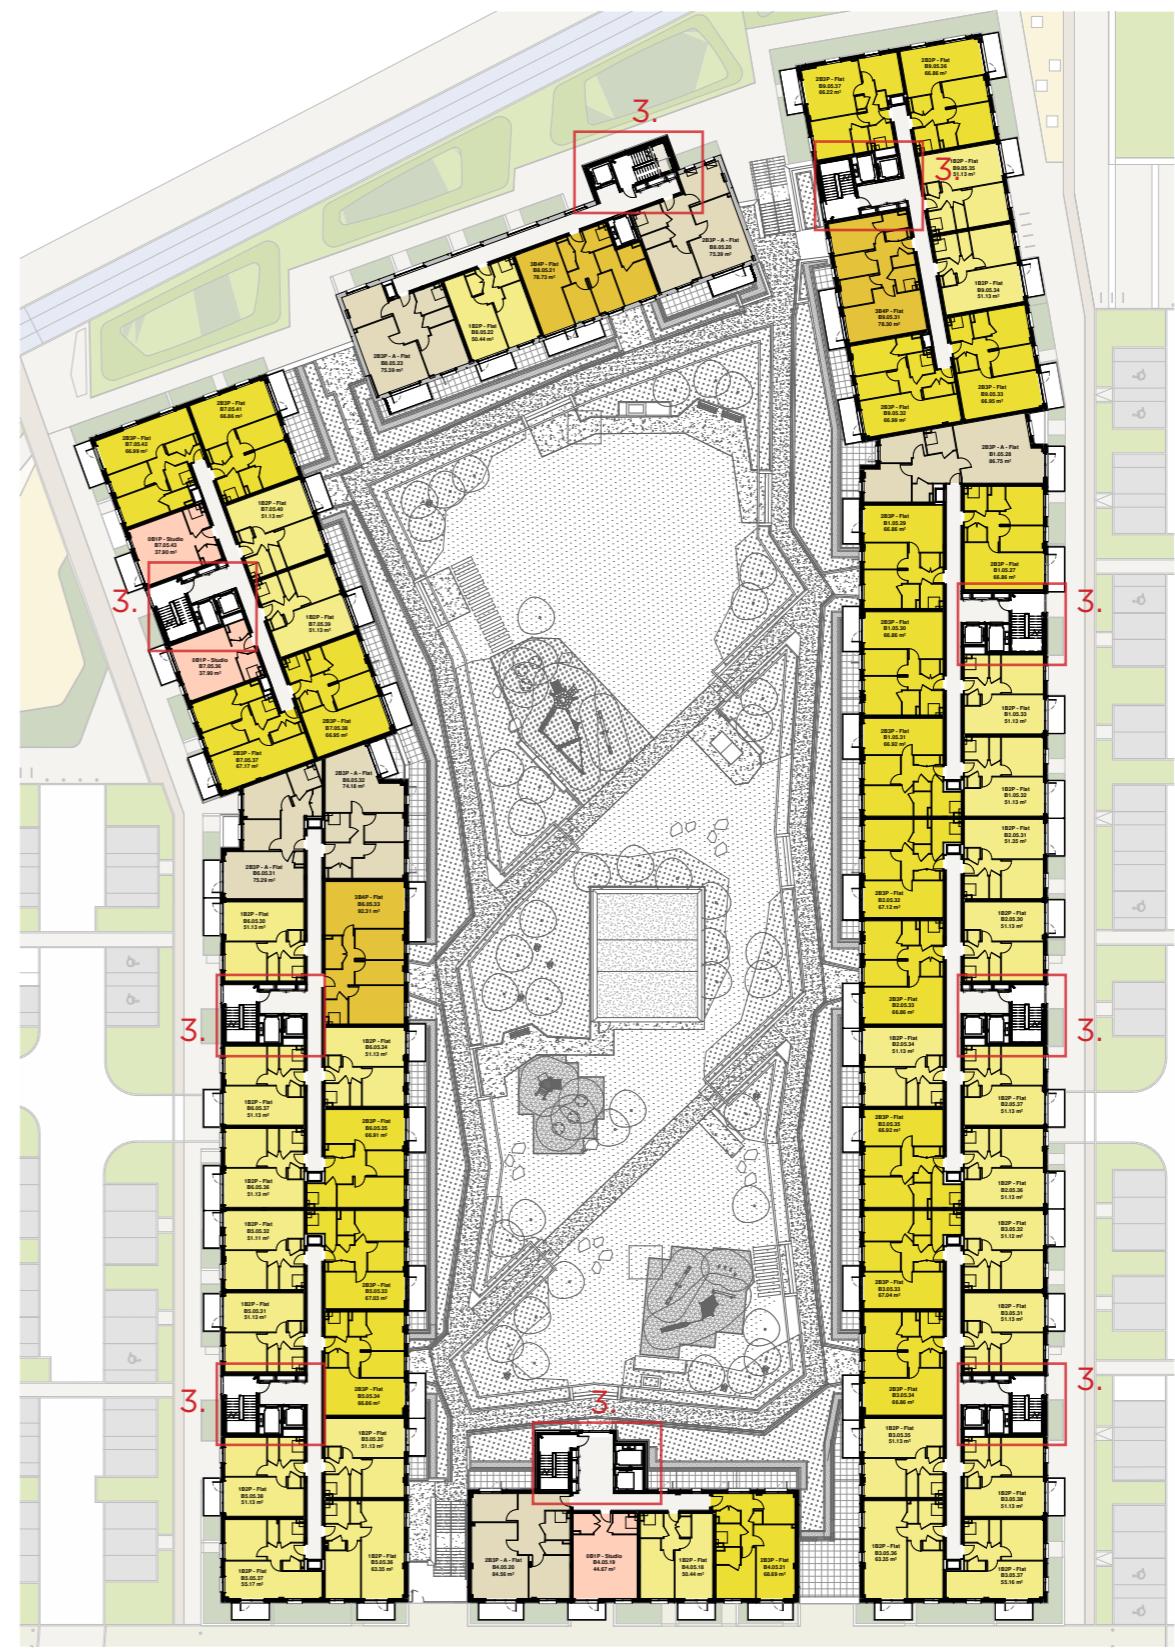

Proposed Design - GA Level 05

Items in grey text not applicable to this page