


01 Floor plans

Level 08 Floor Plan

1. Omission of podium entrance canopies; security risk to adjacent apartments at first floor.
2. Addition of plant housing for car park smoke extract fans as per developed fire strategy
3. Updated core layout as per developed fire strategy; evacuation lifts added to Blocks 4 and 8
4. Reconfiguration of apartment layout. Overall mix remains as consented.



Consented Design - GA Level 08

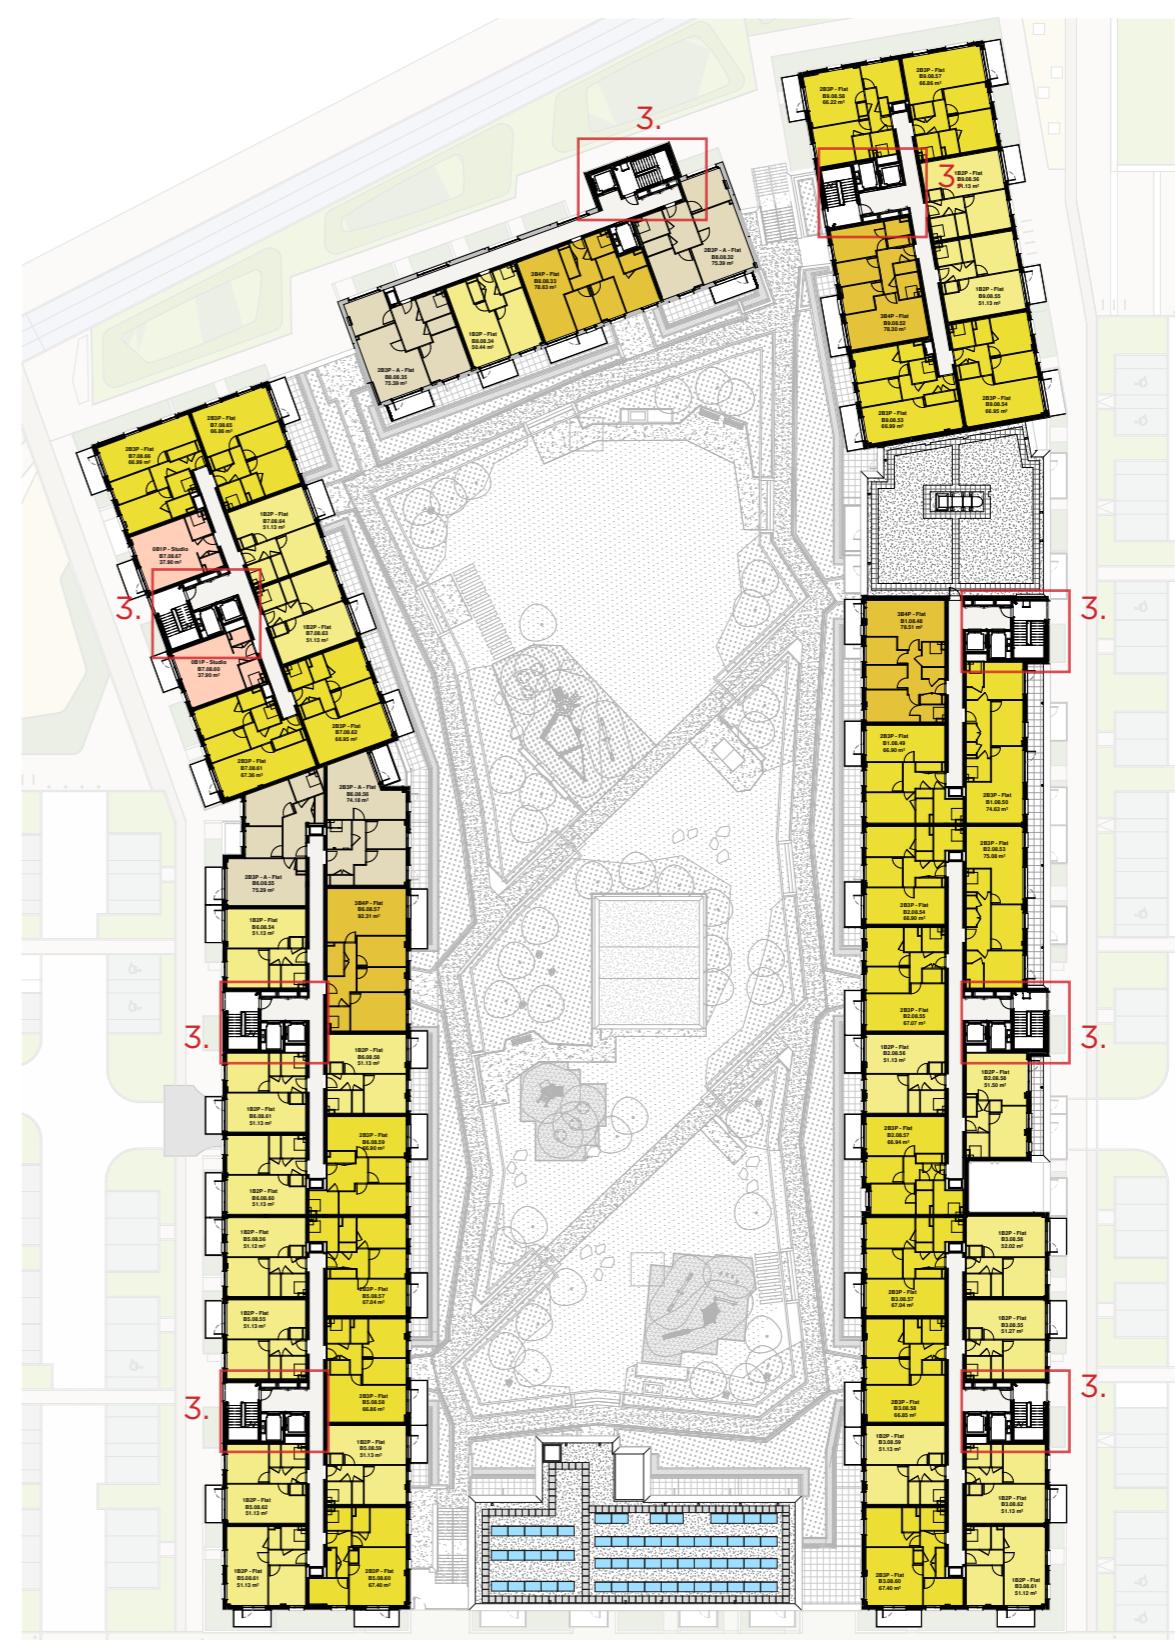

Proposed Design - GA Level 08

Items in grey text not applicable to this page

01 Floor plans

Level 09 Floor Plan



- Omission of podium entrance canopies; security risk to adjacent apartments at first floor.
- Addition of plant housing for car park smoke extract fans as per developed fire strategy
- Updated core layout as per developed fire strategy; evacuation lifts added to Blocks 4 and 8
- Reconfiguration of apartment layout. Overall mix remains as consented.

