



02 Elevations

Canal Street

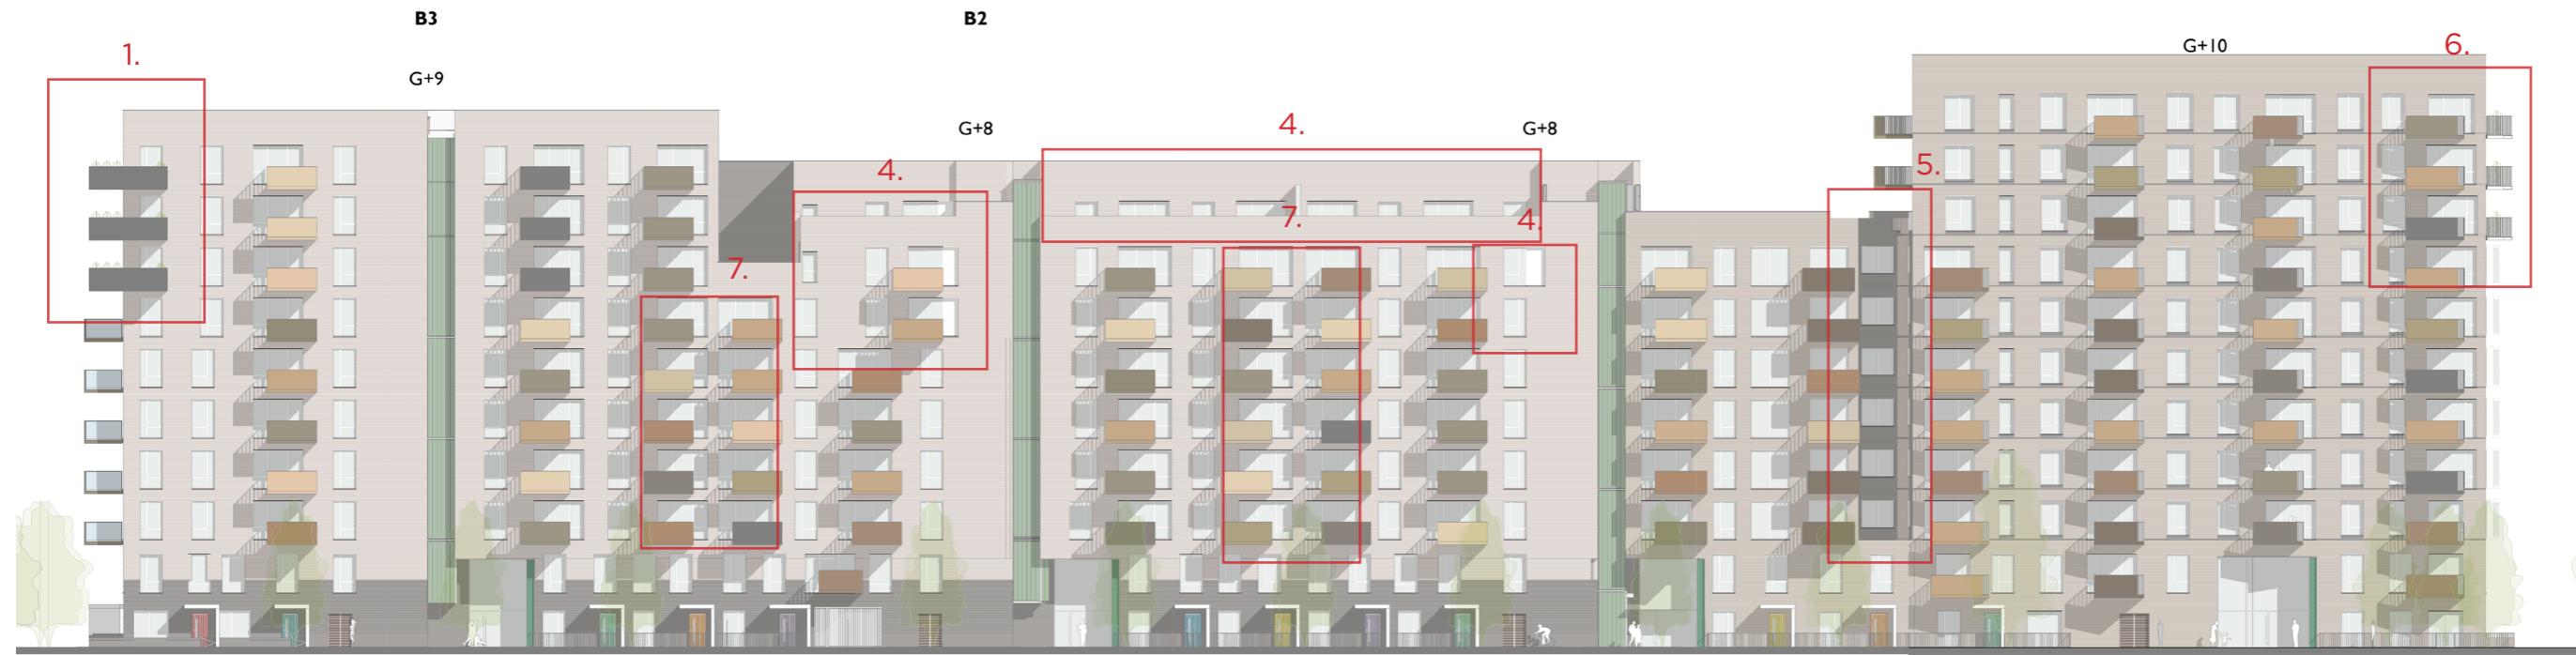


1. Rationalisation of balcony design as per previous phases
2. Windows omitted to suit developed stair/lift core design
3. Rationalisation of apartment stacking to facilitate drainage stacking / co-ordination
4. Window amended to ensure consistency between apartment type layouts
5. Window reduced to avoid internal clashes
6. Rationalisation / standardisation of balcony types
7. Balconies re-sized and linked to ensure compliance to London Plan area standards
8. Window type amended to match adjacent levels
9. Adjustment of architectural articulation

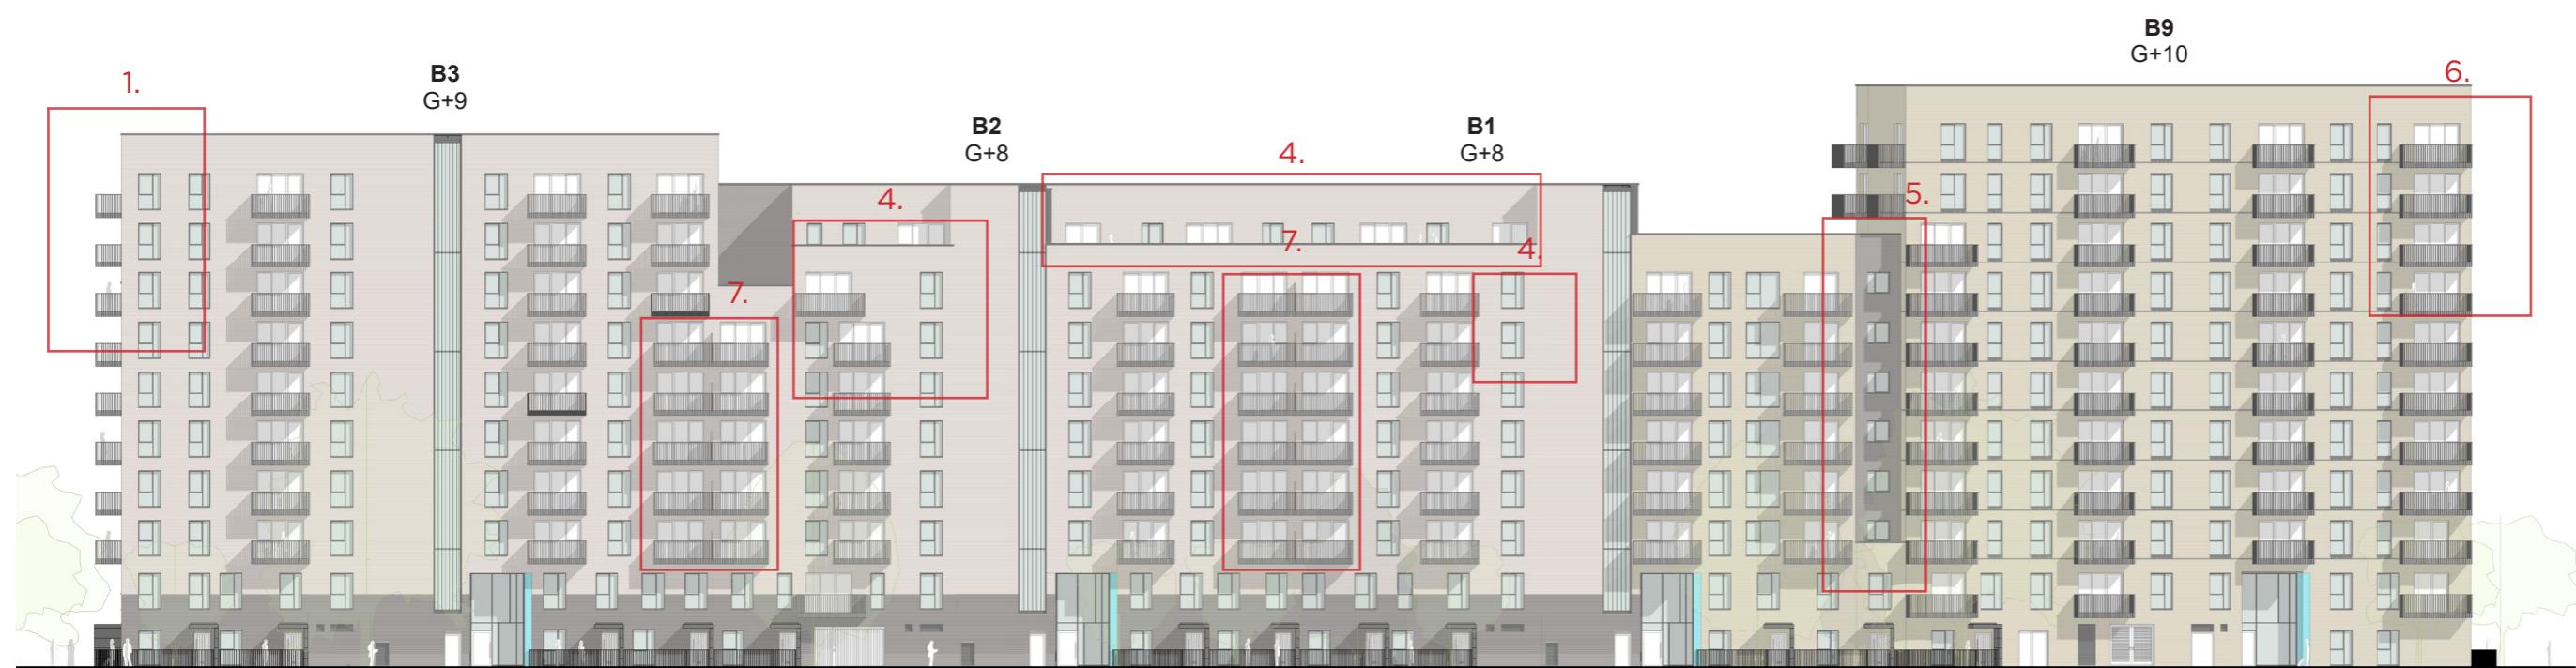


Items in grey text not applicable to this page

02 Elevations

Coffee Park

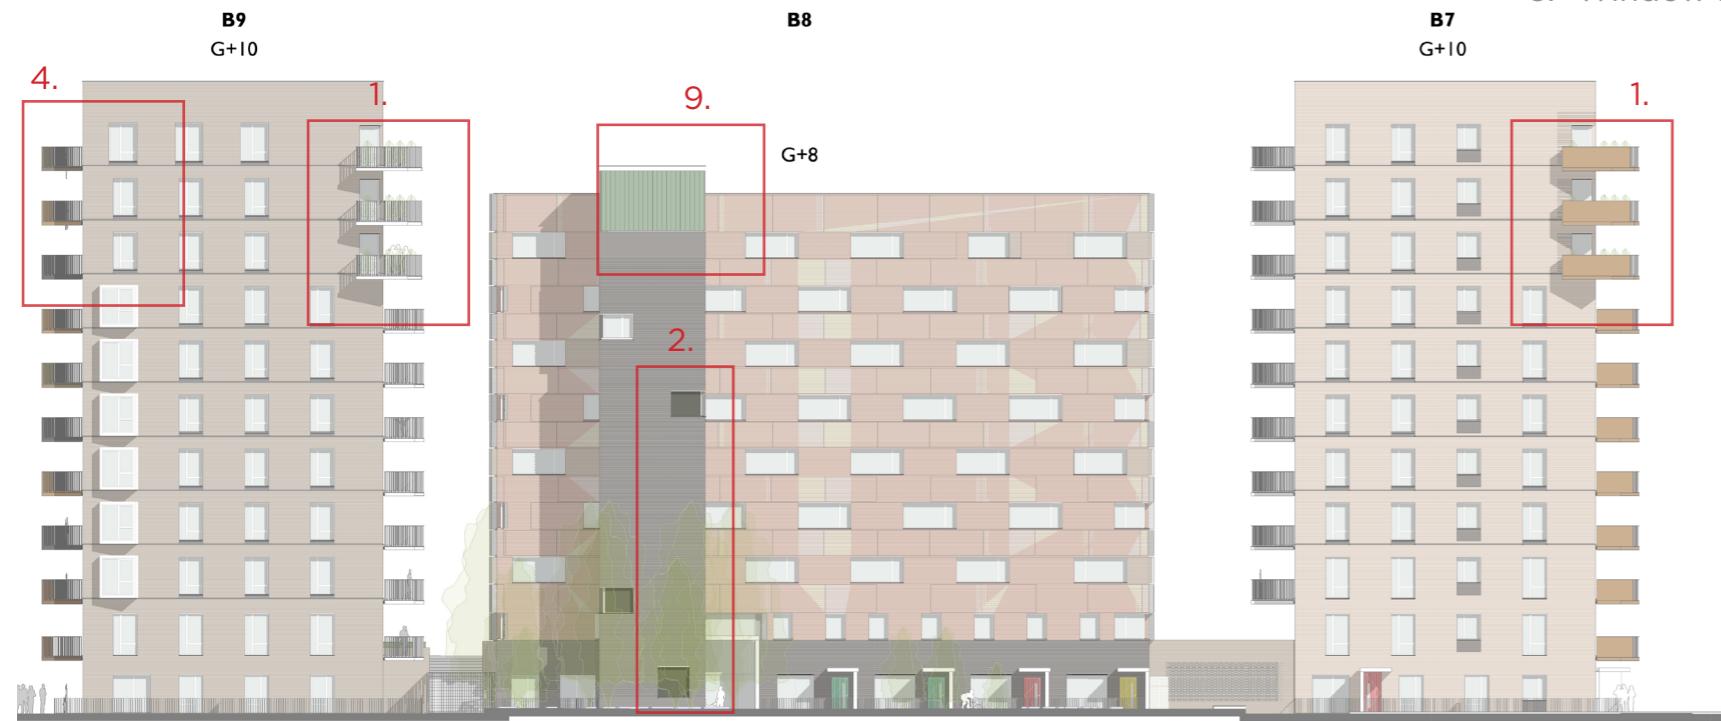

1. Rationalisation of balcony design as per previous phases
2. Windows omitted to suit developed stair/lift core design
3. Rationalisation of apartment stacking to facilitate drainage stacking / co-ordination
4. Window amended to ensure consistency between apartment type layouts
5. Window reduced to avoid internal clashes
6. Rationalisation / standardisation of balcony types
7. Balconies re-sized and linked to ensure compliance to London Plan area standards
8. Window type amended to match adjacent levels
9. Adjustment of architectural articulation

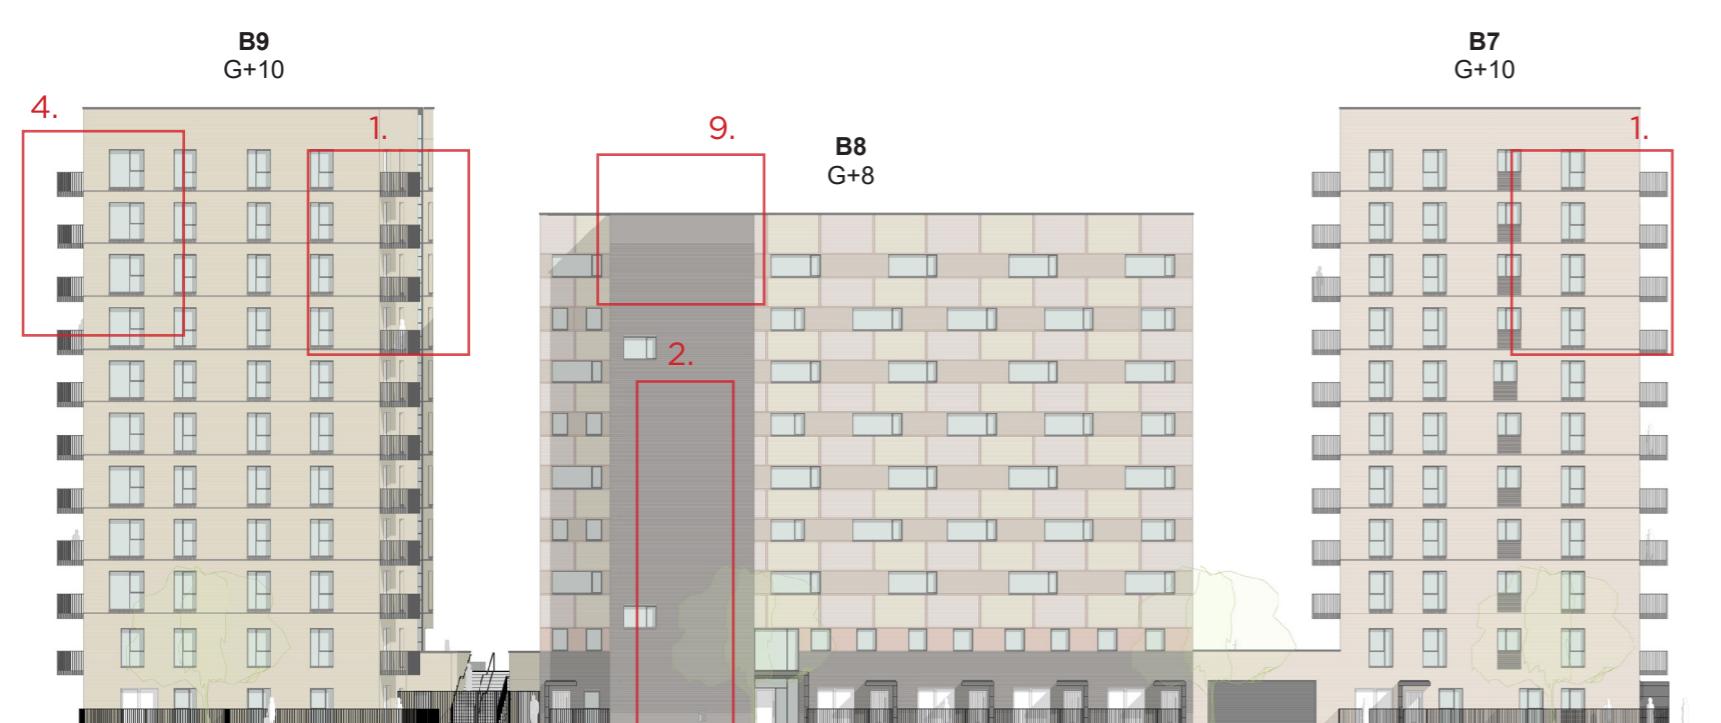

Proposed Design - Coffee Park

Items in grey text not applicable to this page