


KEY PLAN
NOTES
THIS DRAWING MUST NOT BE SCALED
ALL DIMENSIONS ARE TO BE VERIFIED AND CHECKED ON SITE. ANY DISCREPANCIES THAT ARE, OR BECOME APPARENT, SHOULD BE REPORTED TO CHAPMAN TAYLOR.
ARE INCLINED TO APPROVE ANY INTERNAL ALIAS THAT RELATE TO THE LIKELY AREAS OF CHANGES AT THE CURRENT STAGE OF DESIGN AND DECISION TO BE MADE ON THE BASIS OF THESE PREDICTIONS, WHETHER AS TO PROJECT VIALITY, PRELIMINARY LEASE AGREEMENTS, OR THE LIKE, SHOULD INCLUDE DUE ALLOWANCE FOR THE INCREASES AND DECREASES INHERENT IN THE DESIGN DEVELOPMENT AND BUILDING PROCESS.
© COPYRIGHT CHAPMAN TAYLOR 2021

LEGEND
 ——— EDPM - H11 790
 - - - BREATHER MEMBRANE - EWS-01 (iii)
 - - - VAPOUR CONTROL LAYER - EWS-01 (ii)
 - - - SEPARATING LAYER
 - - - WATERPROOFING LAYER - WPS-01
 - - - PROTECTIVE LAYER - WPS-01 (i)
 - - - HOT APPLIED WATERPROOFING - RFS-01
 - - - ROOF SEPARATING LAYER


BED JOINT REINFORCEMENT:
TO SE DETAIL AT EVERY THIRD COURSE BETWEEN ALL
OPENING HEADS AND CILLS, EXTENDING MIN 450mm
BEYOND JAMBS

FOR PRODUCT SPEC AND DATA SHEET, REFER TO
TECHNICAL REFERENCE SHEET (T-SHEET) No.
NFH-CTA-B-00-X-XX-SH-A-00008

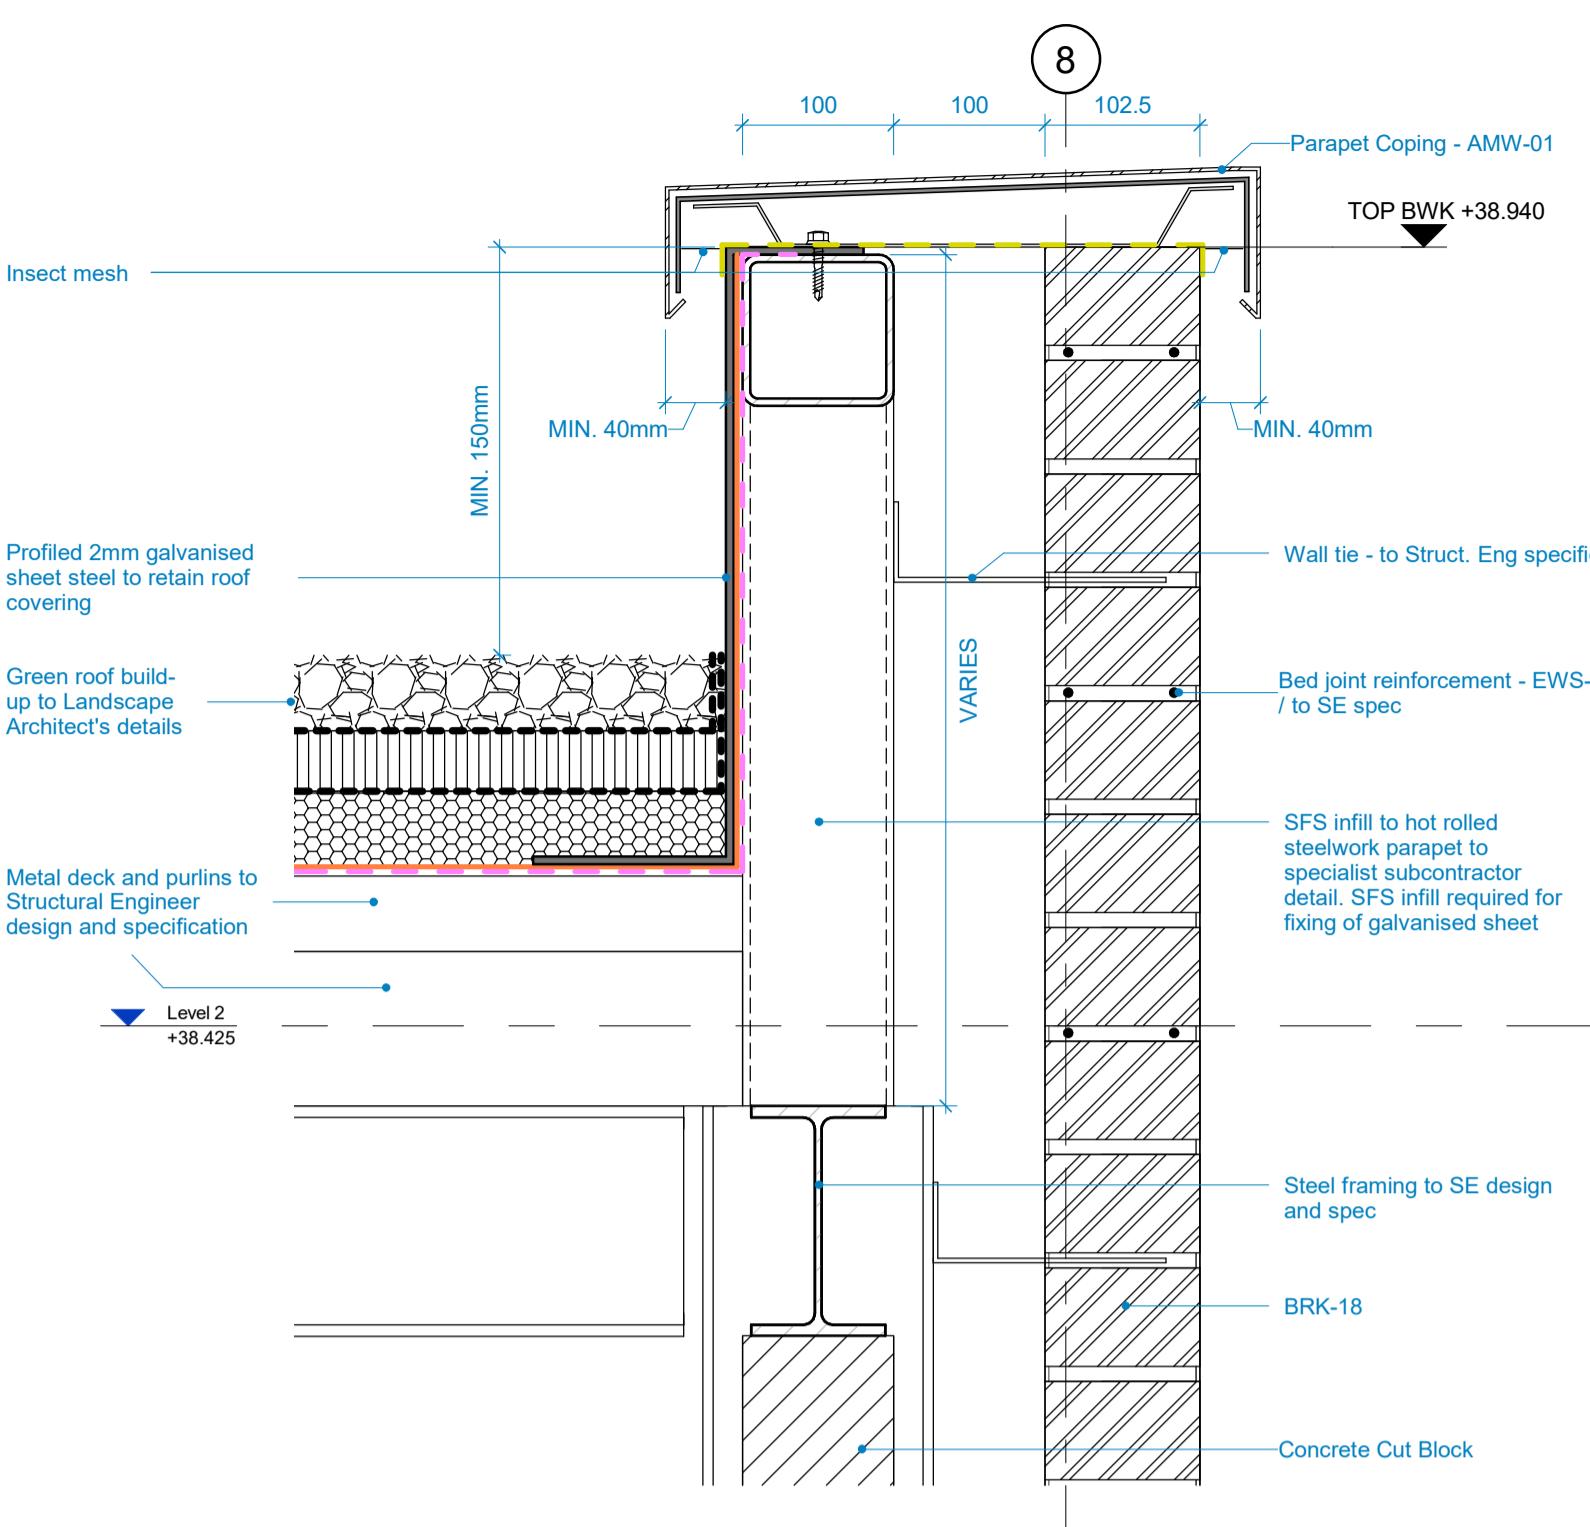


① SMOKE VENT ENCLOSURE PARAPET DETAIL

1 : 5
Referenced by A / 22901

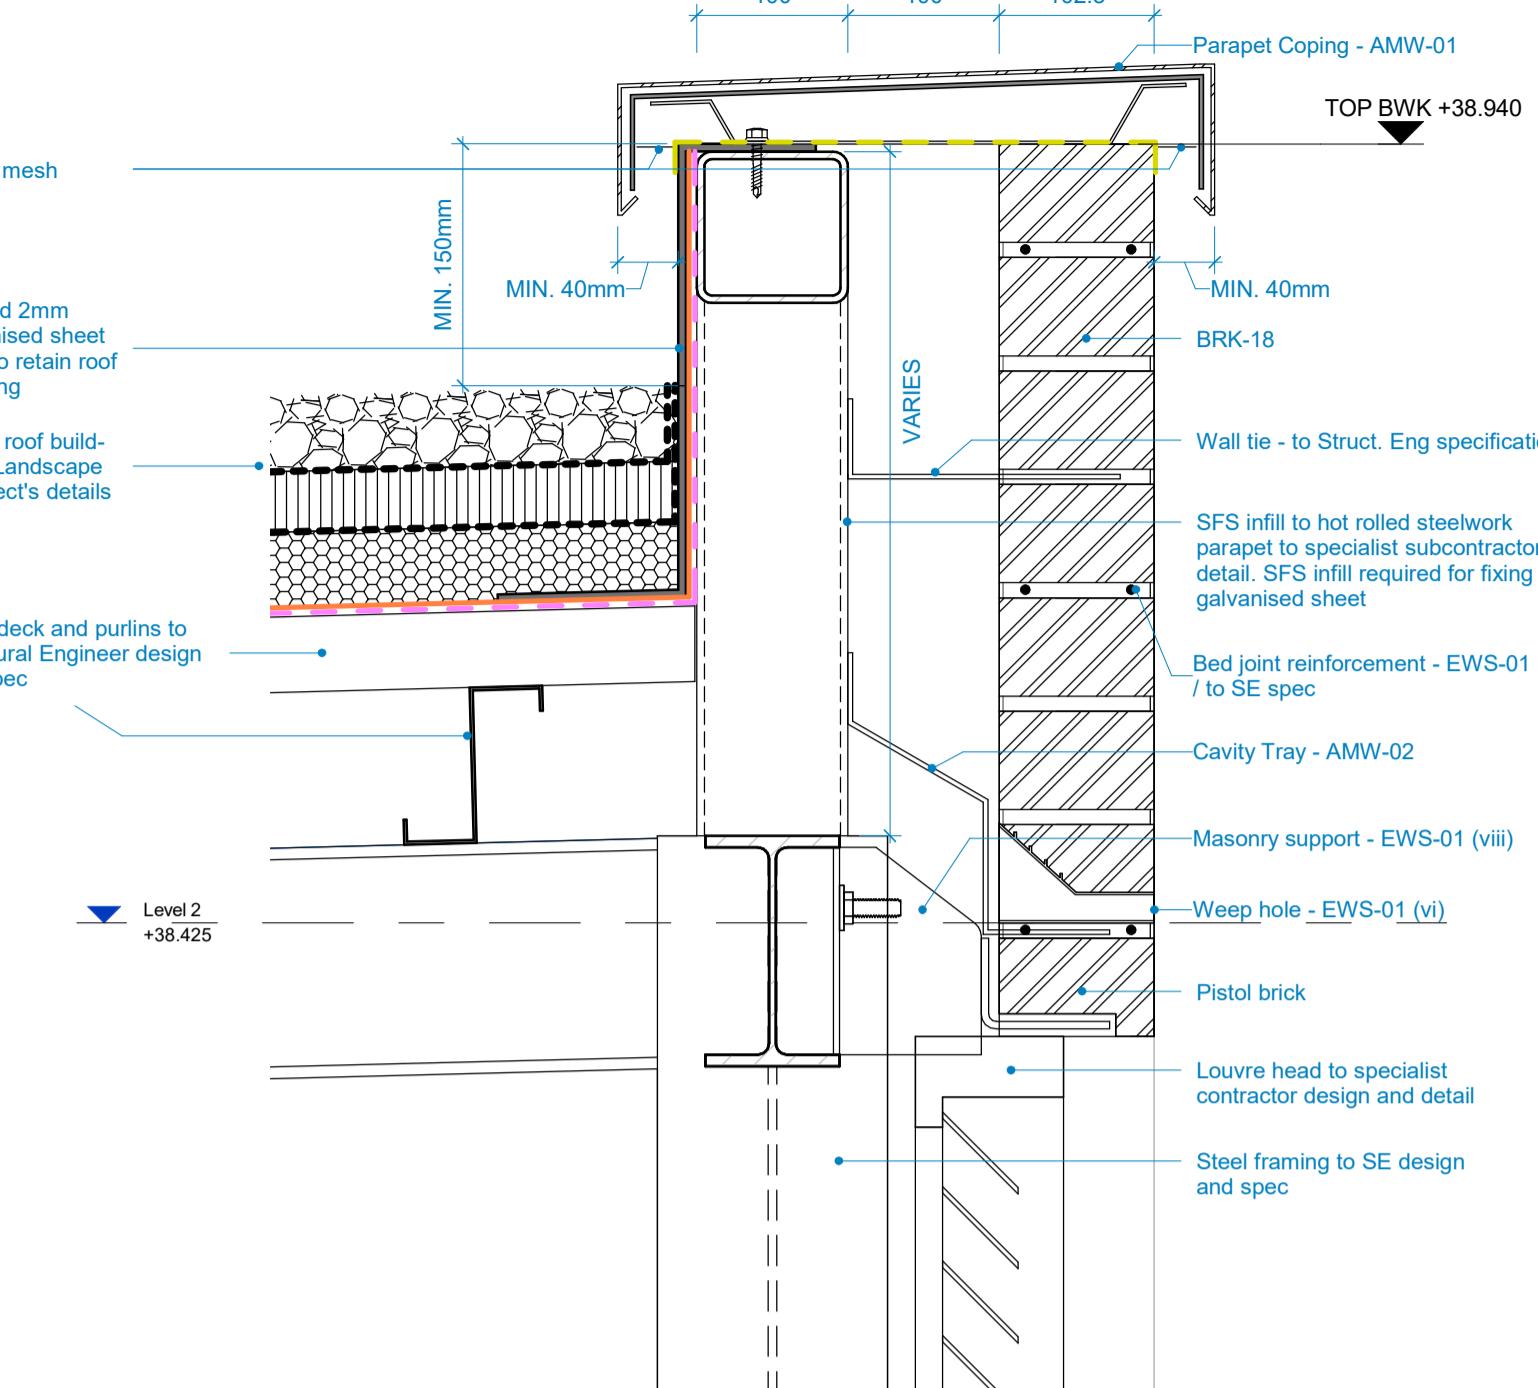


② SMOKE VENT ENCLOSURE LOUVRE PANEL HEAD DETAIL

1 : 5
Referenced by B / 22901

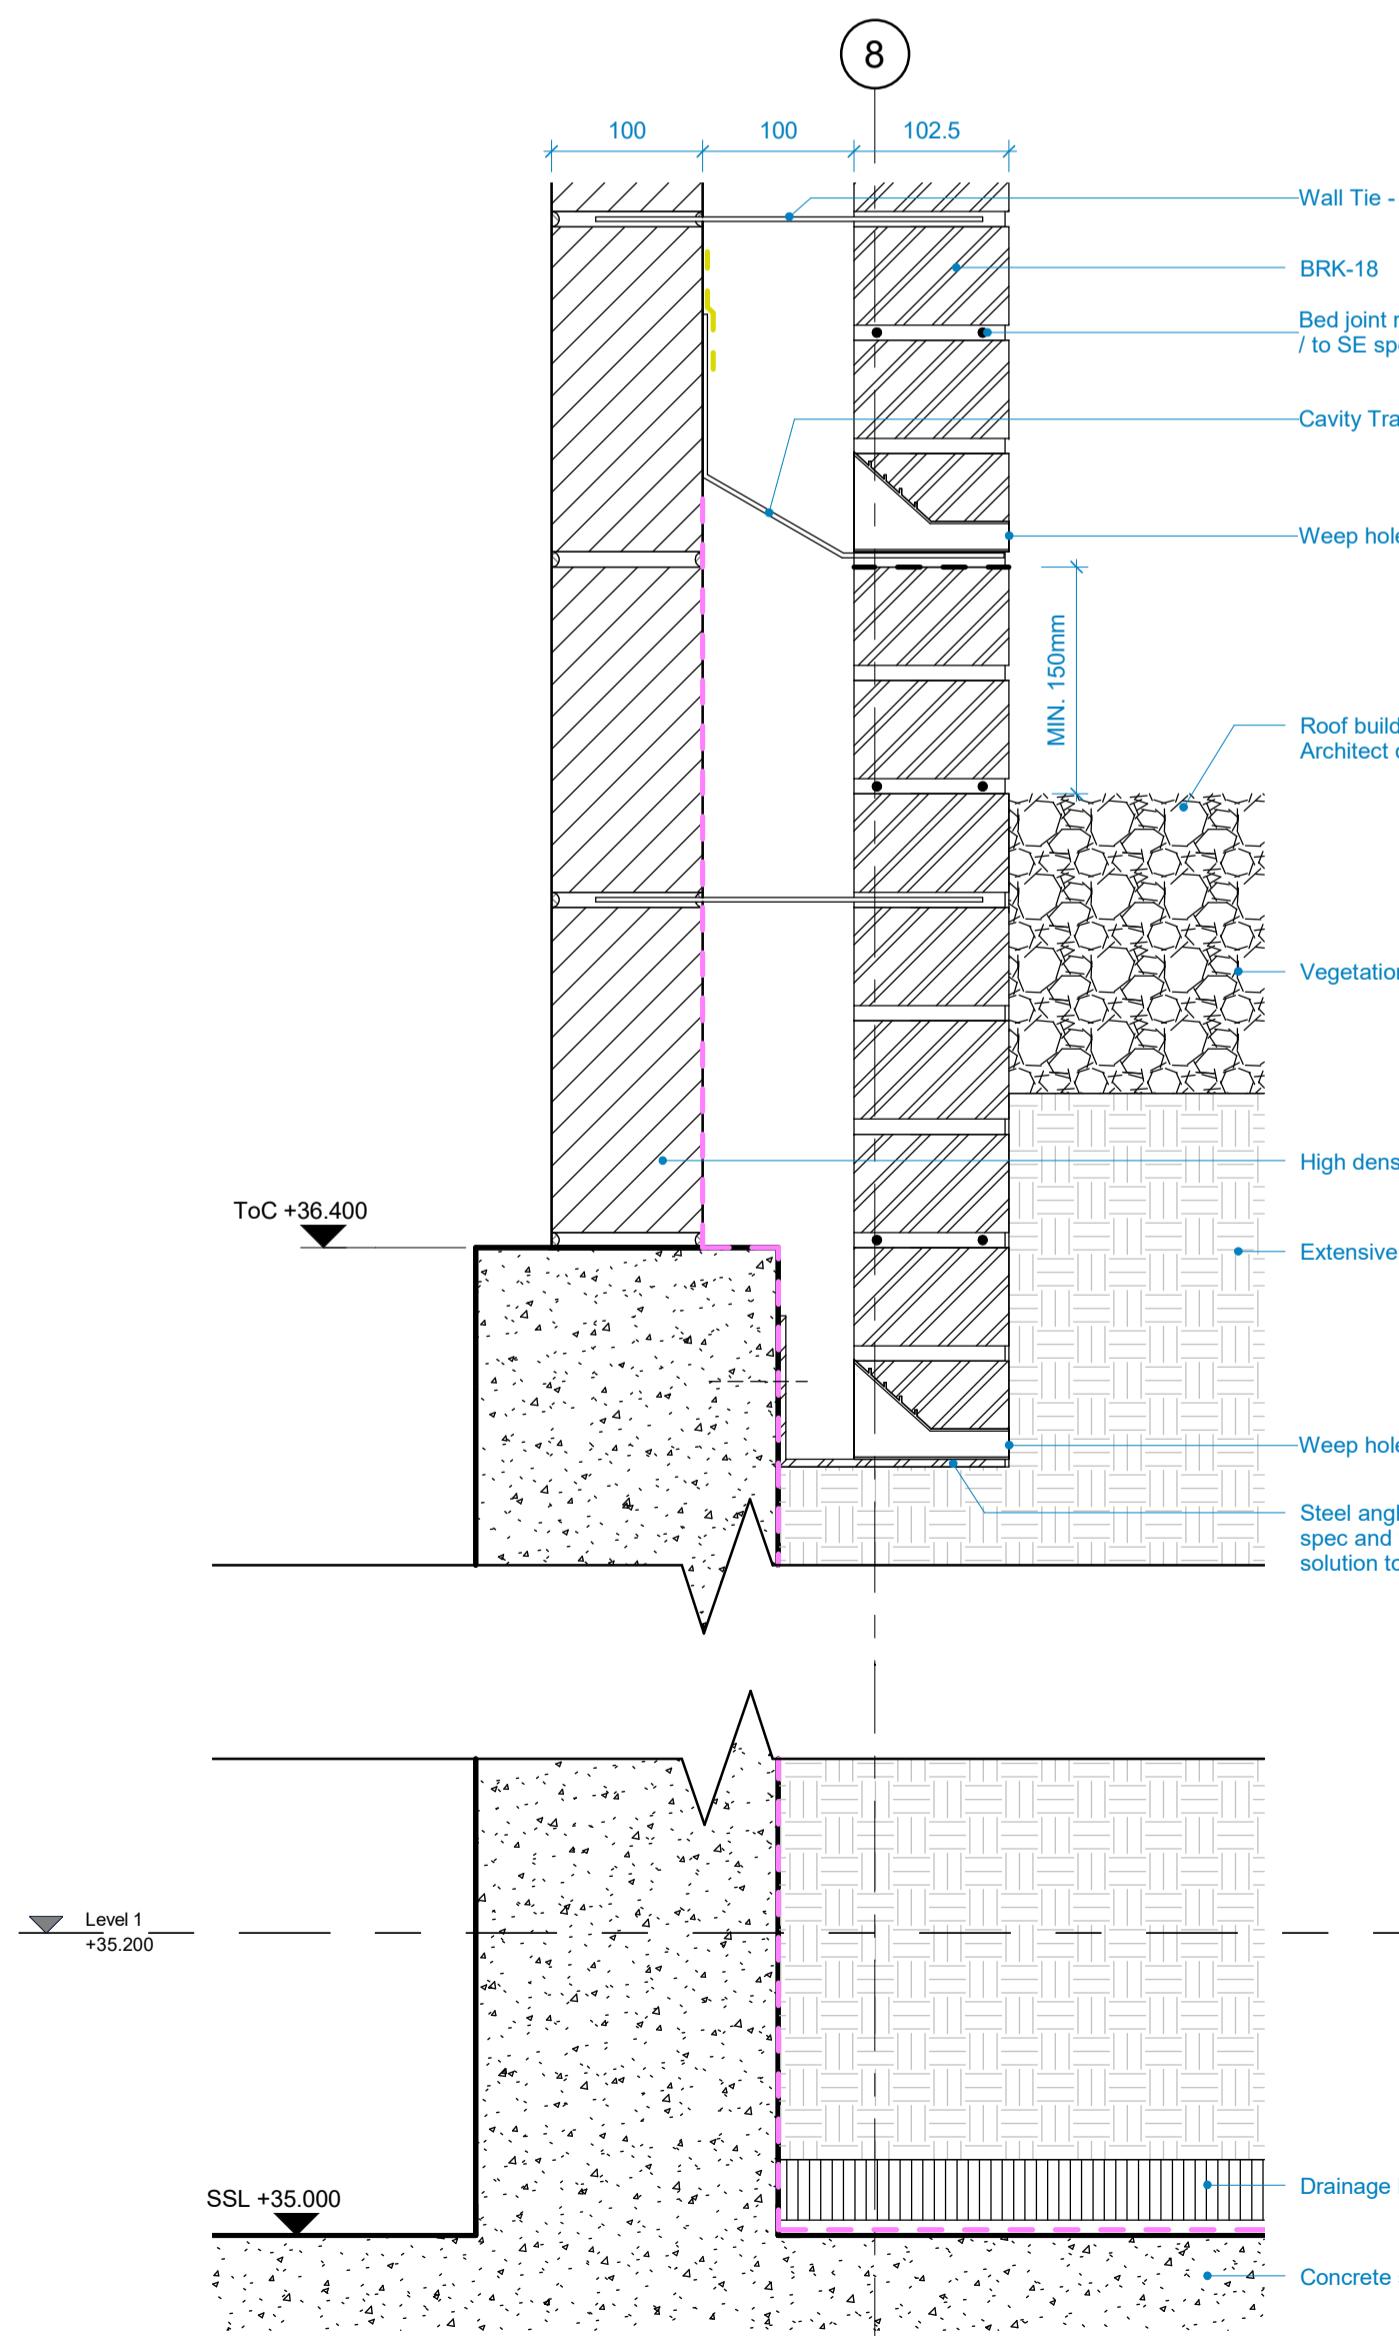

③ SMOKE VENT ENCLOSURE TYPICAL PERIMETER DETAIL

1 : 5
Referenced by A / 22901

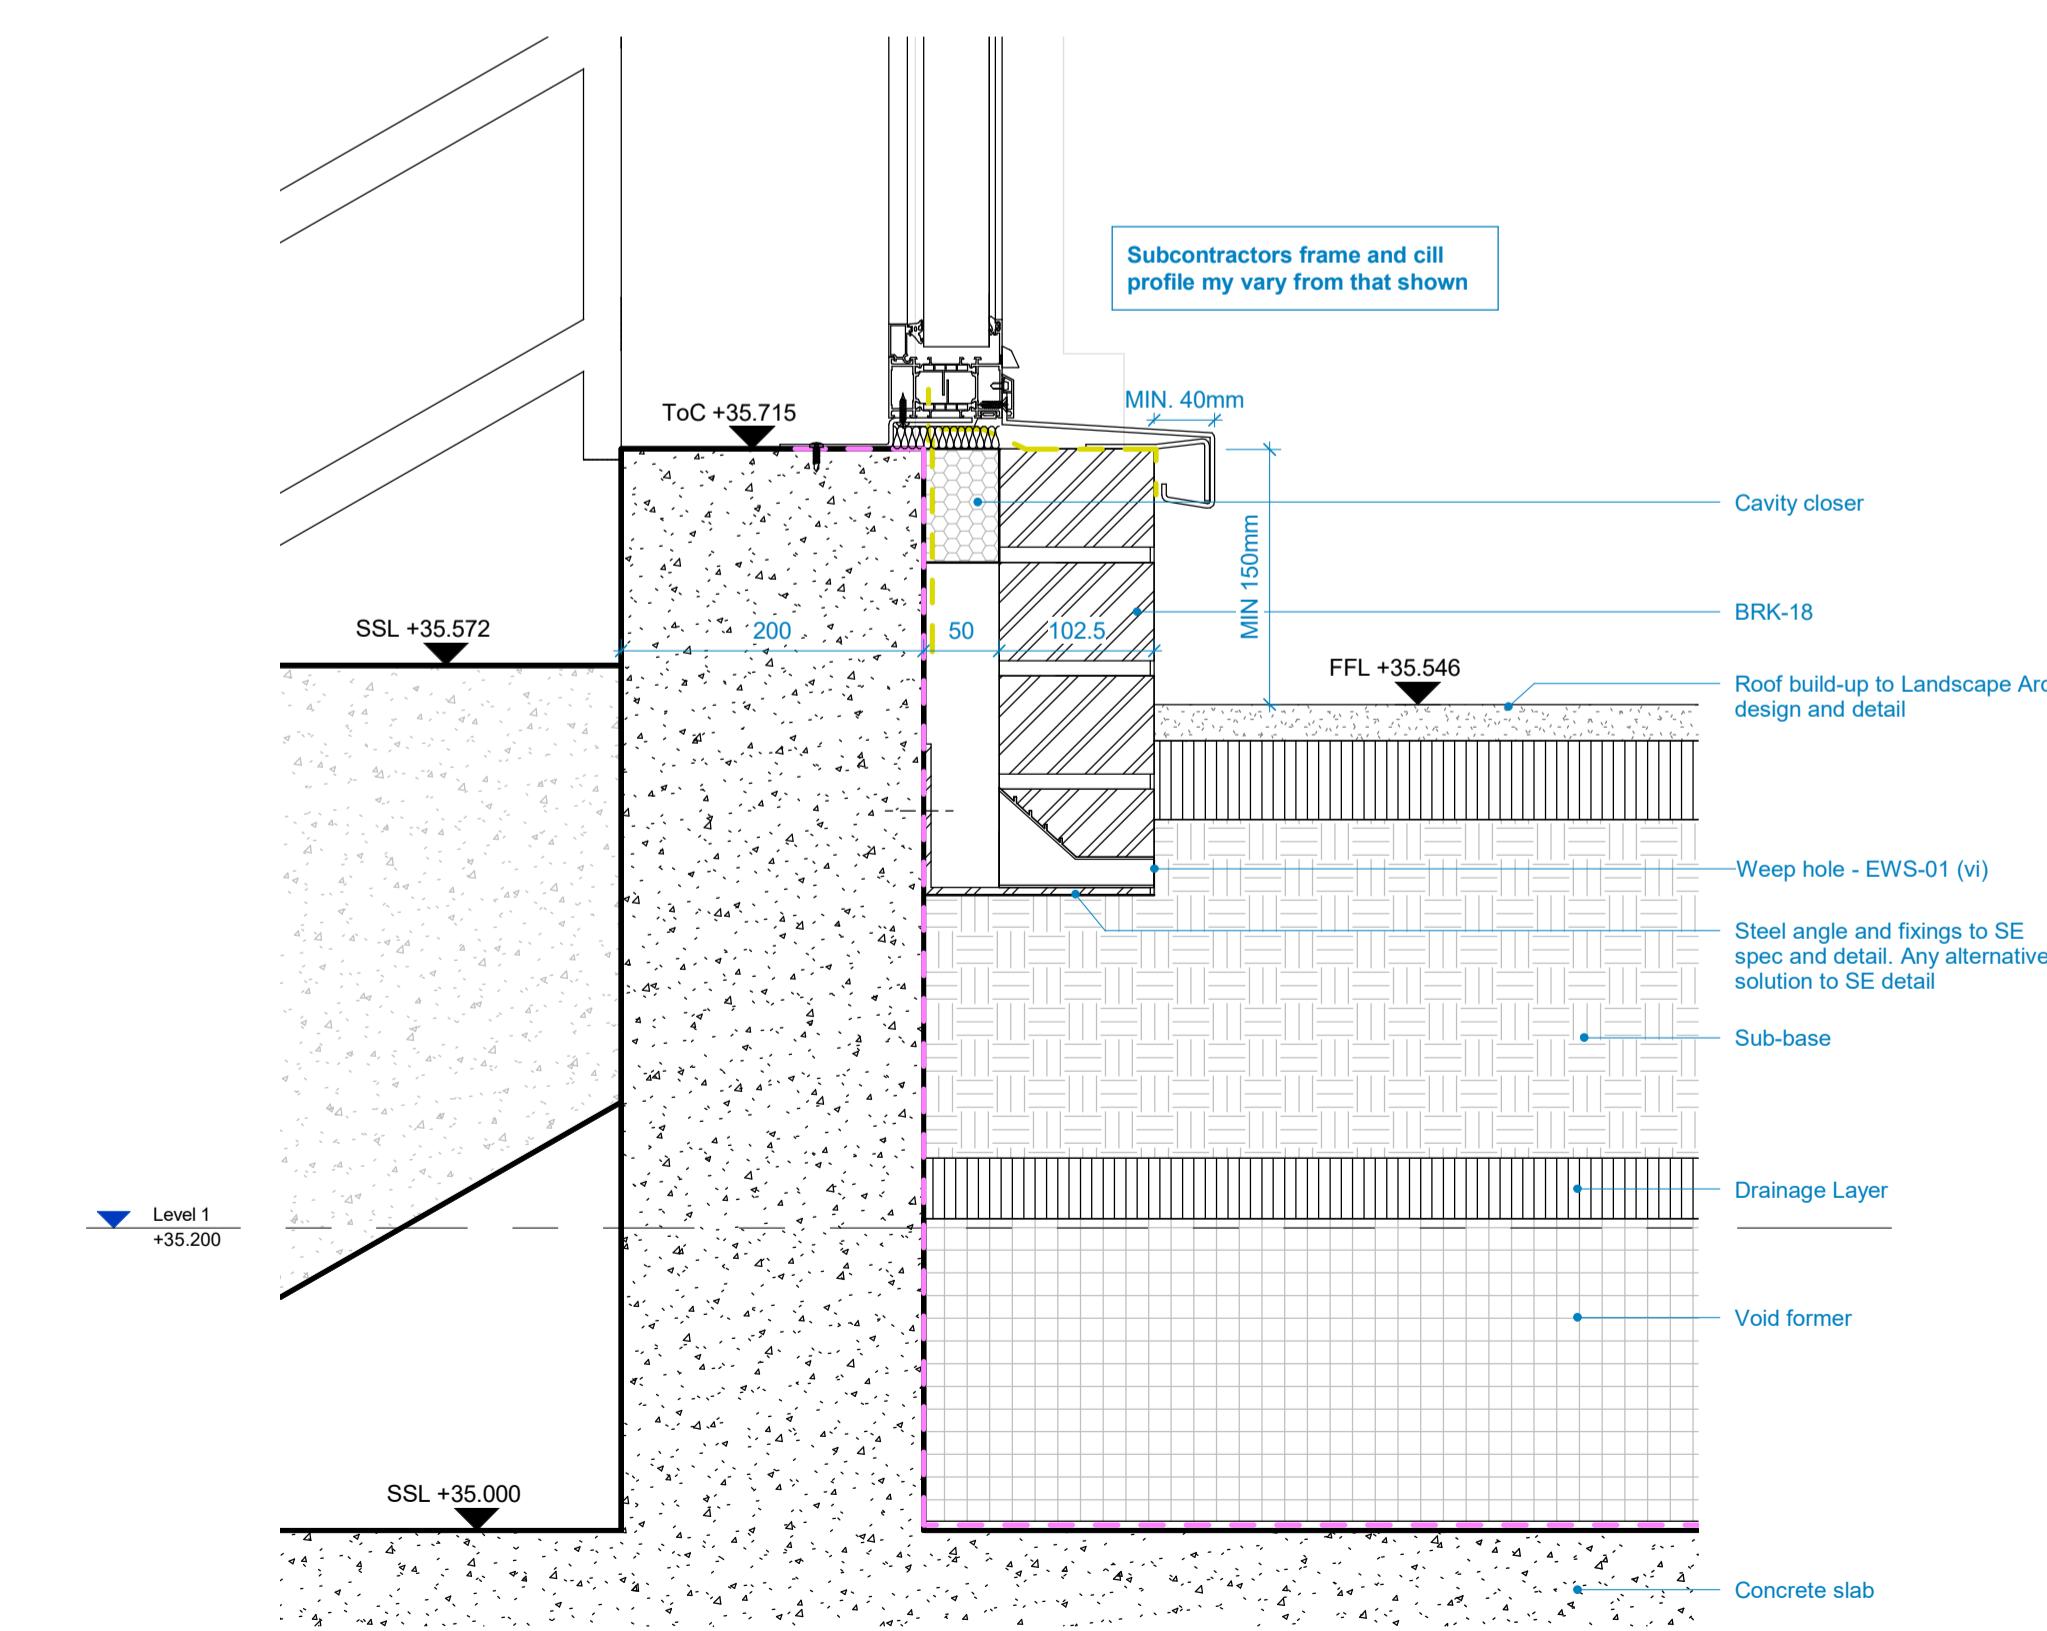

④ SMOKE VENT ENCLOSURE DOOR CILL PERIMETER DETAIL

1 : 5
Referenced by B / 22901

P01 22/12/2022 JM FIRST ISSUE FOR COMMENT ABU
REV DATE BY DESCRIPTION CHKD
CLIENT BARRATT — LONDON —
PROJECT Block B, Former Nestle Factory
ARCHITECT CHAPMAN TAYLOR GLOBAL ARCHITECTS & MASTERPLANNERS
STRUCTURAL ENGINEER Hydrock
SERVICES ENGINEER OCSC
DRAWING TITLE SMOKE VENT ENCLOSURE EXTERNAL BUILD-UP DETAILS
Scale 1 : 5 @ A1 0.5M
0.05 0.2 0.5M
INTERNAL JOB NO ISSUE DATE STATUS DRAWN BY CHECKED BY
B756NFB DEC 2022 PRELIMINARY JM ABU
PROJECT NUMBER ORIGINATOR BLOCK SERIES ZONE LEVEL TYPE ROLE NUMBER REVISION
NFH CTA B 25 X XX DR A 25901 P01