




1 Podium Elevation South
1 : 50

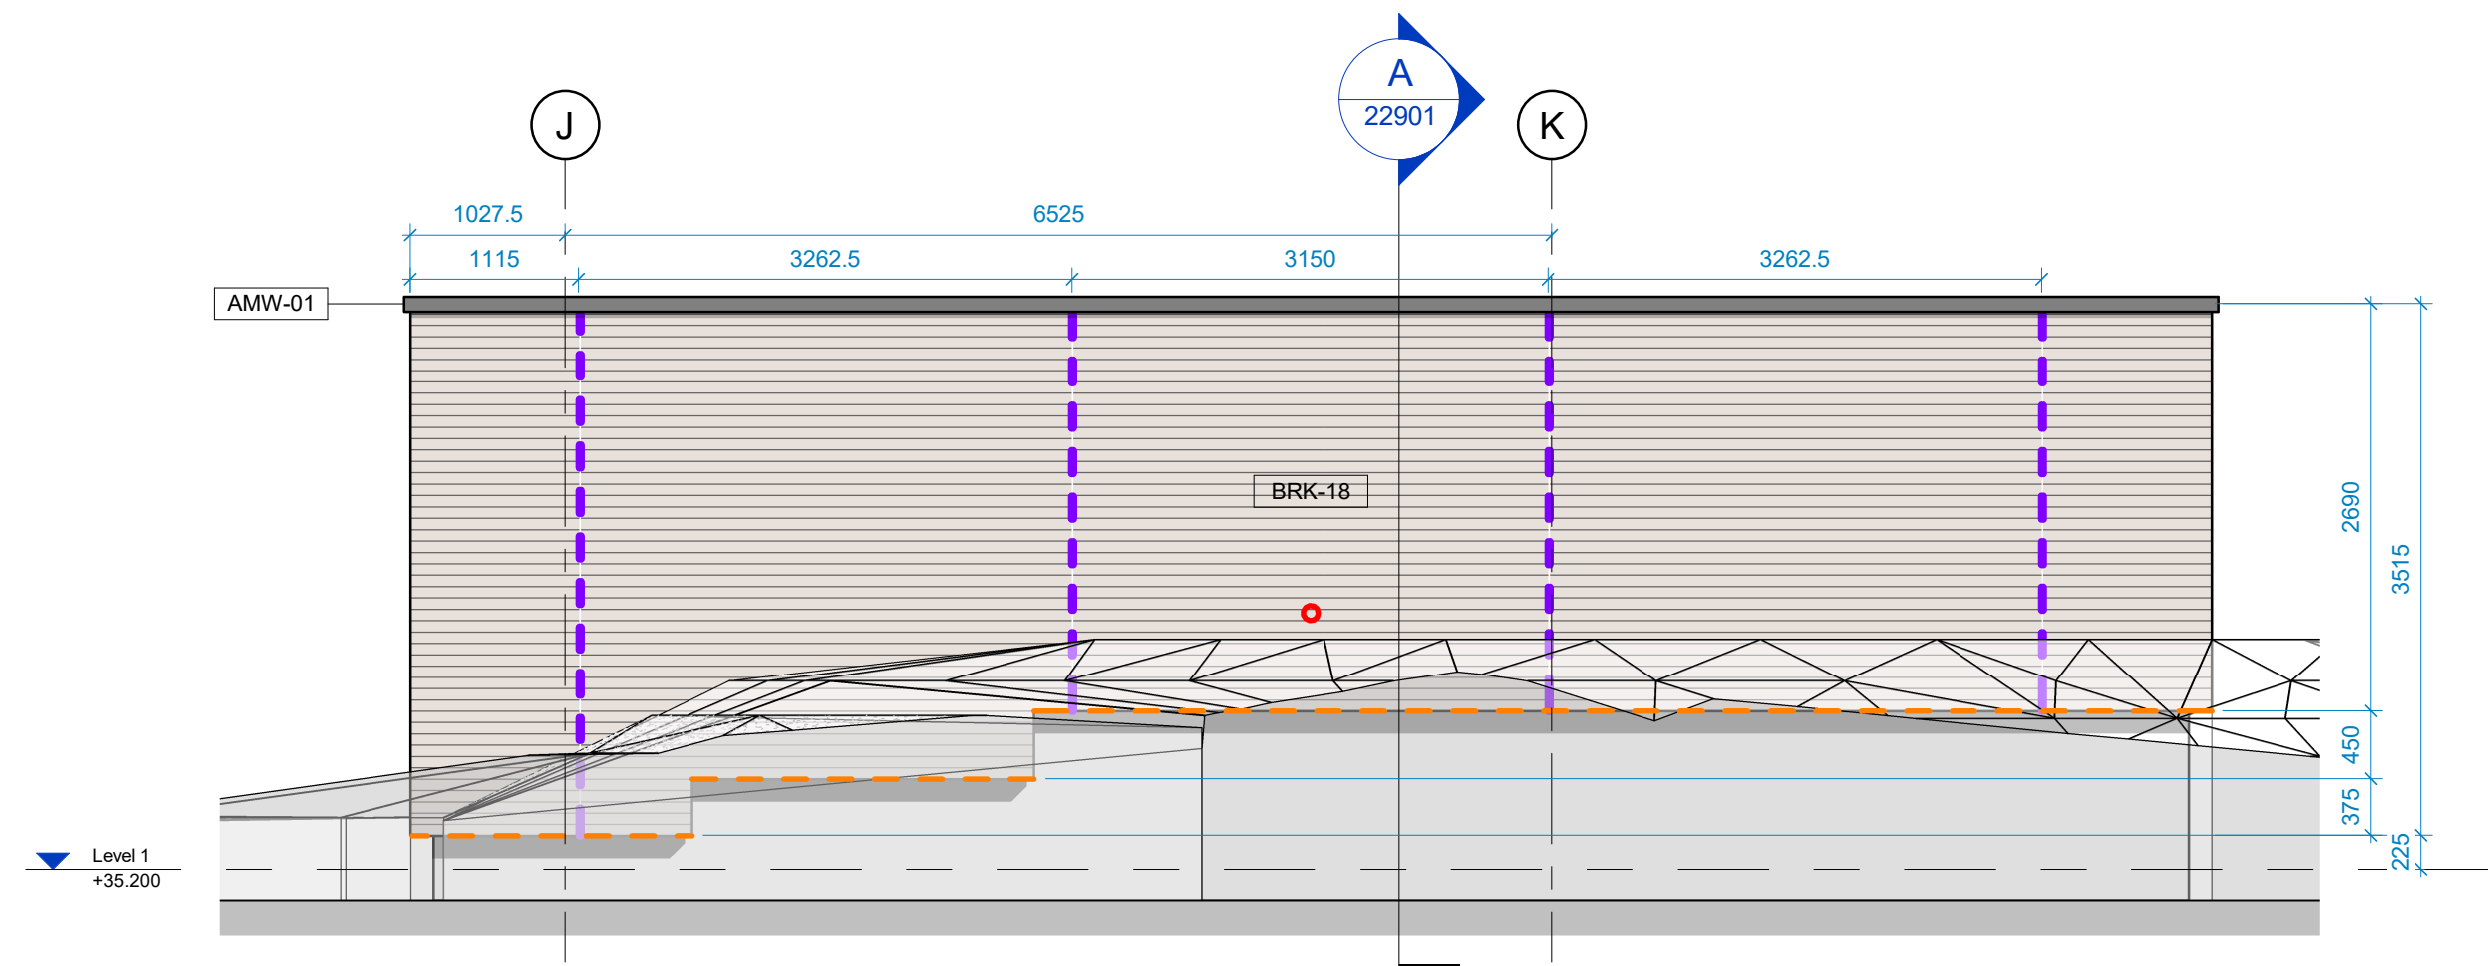


2 Podium Elevation East
1 : 50

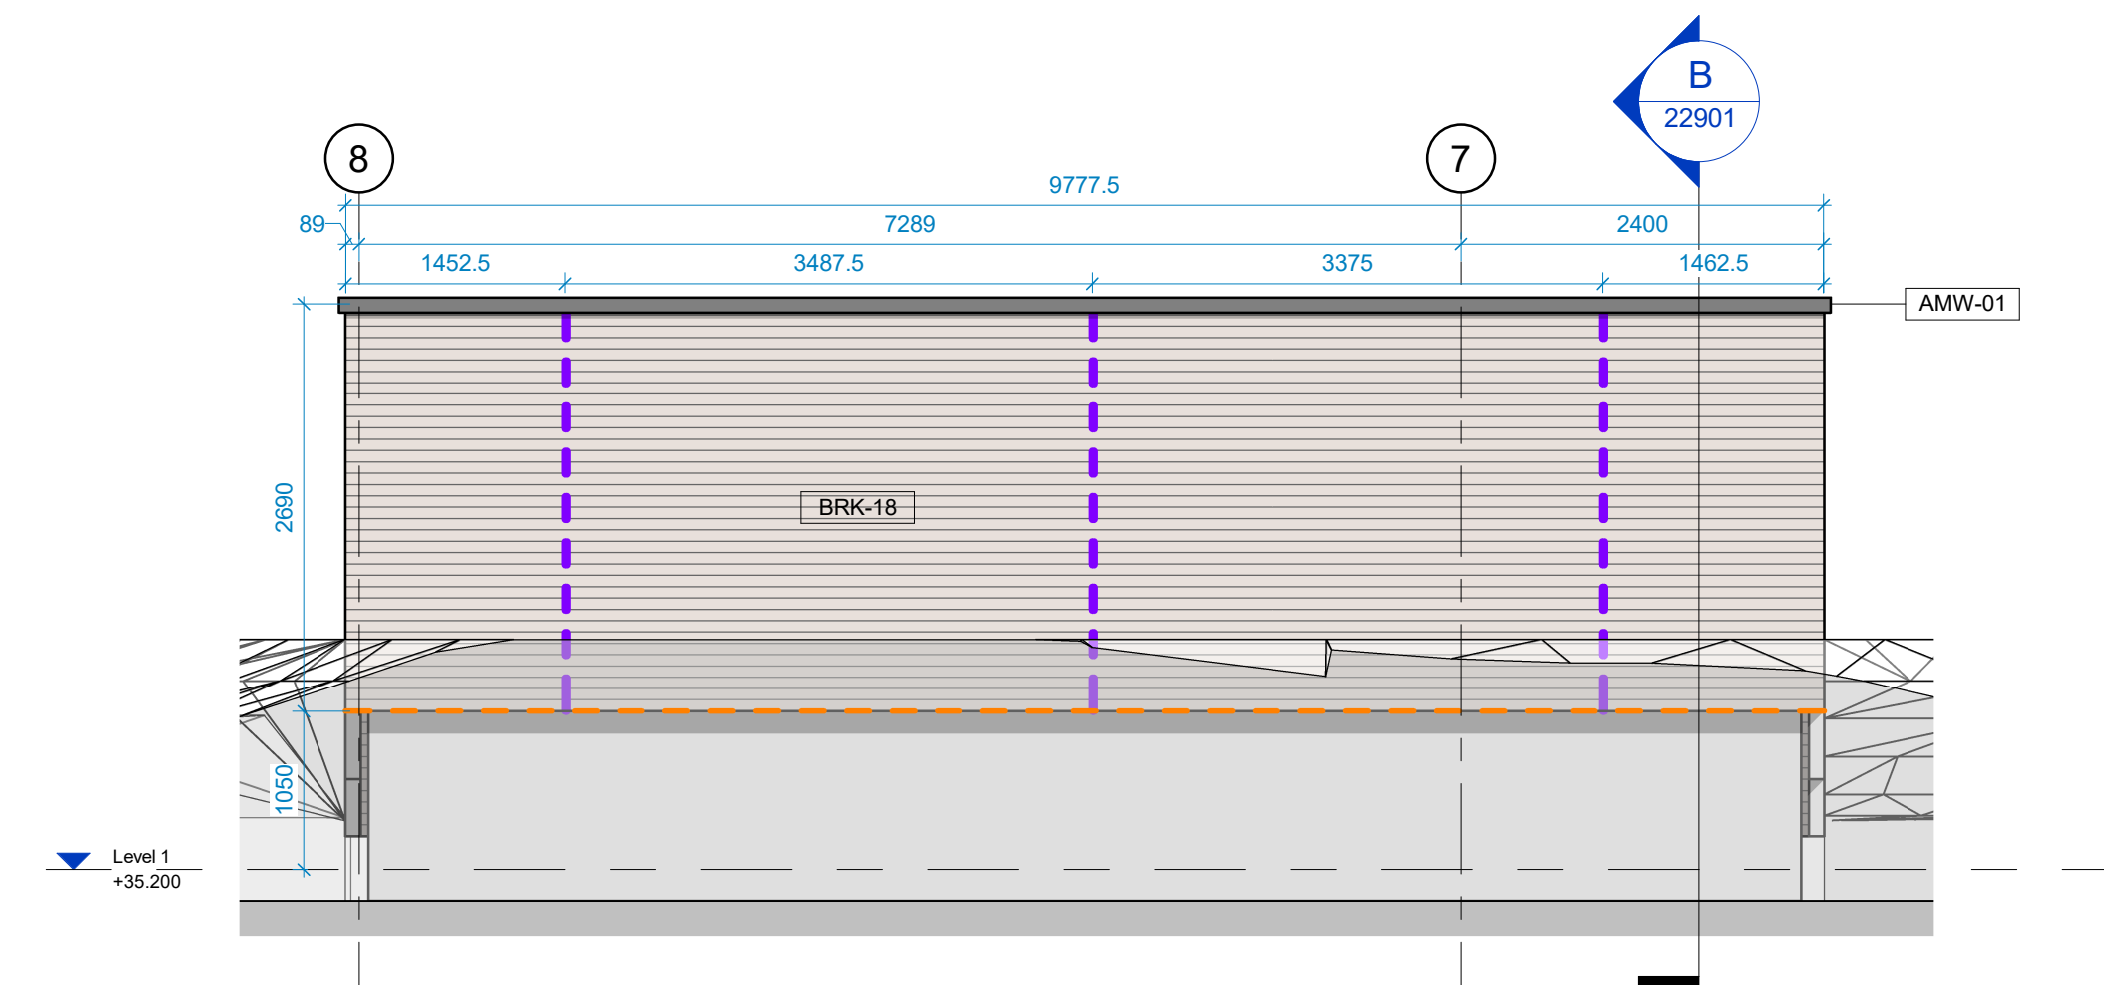


3 Podium Elevation North
1 : 50

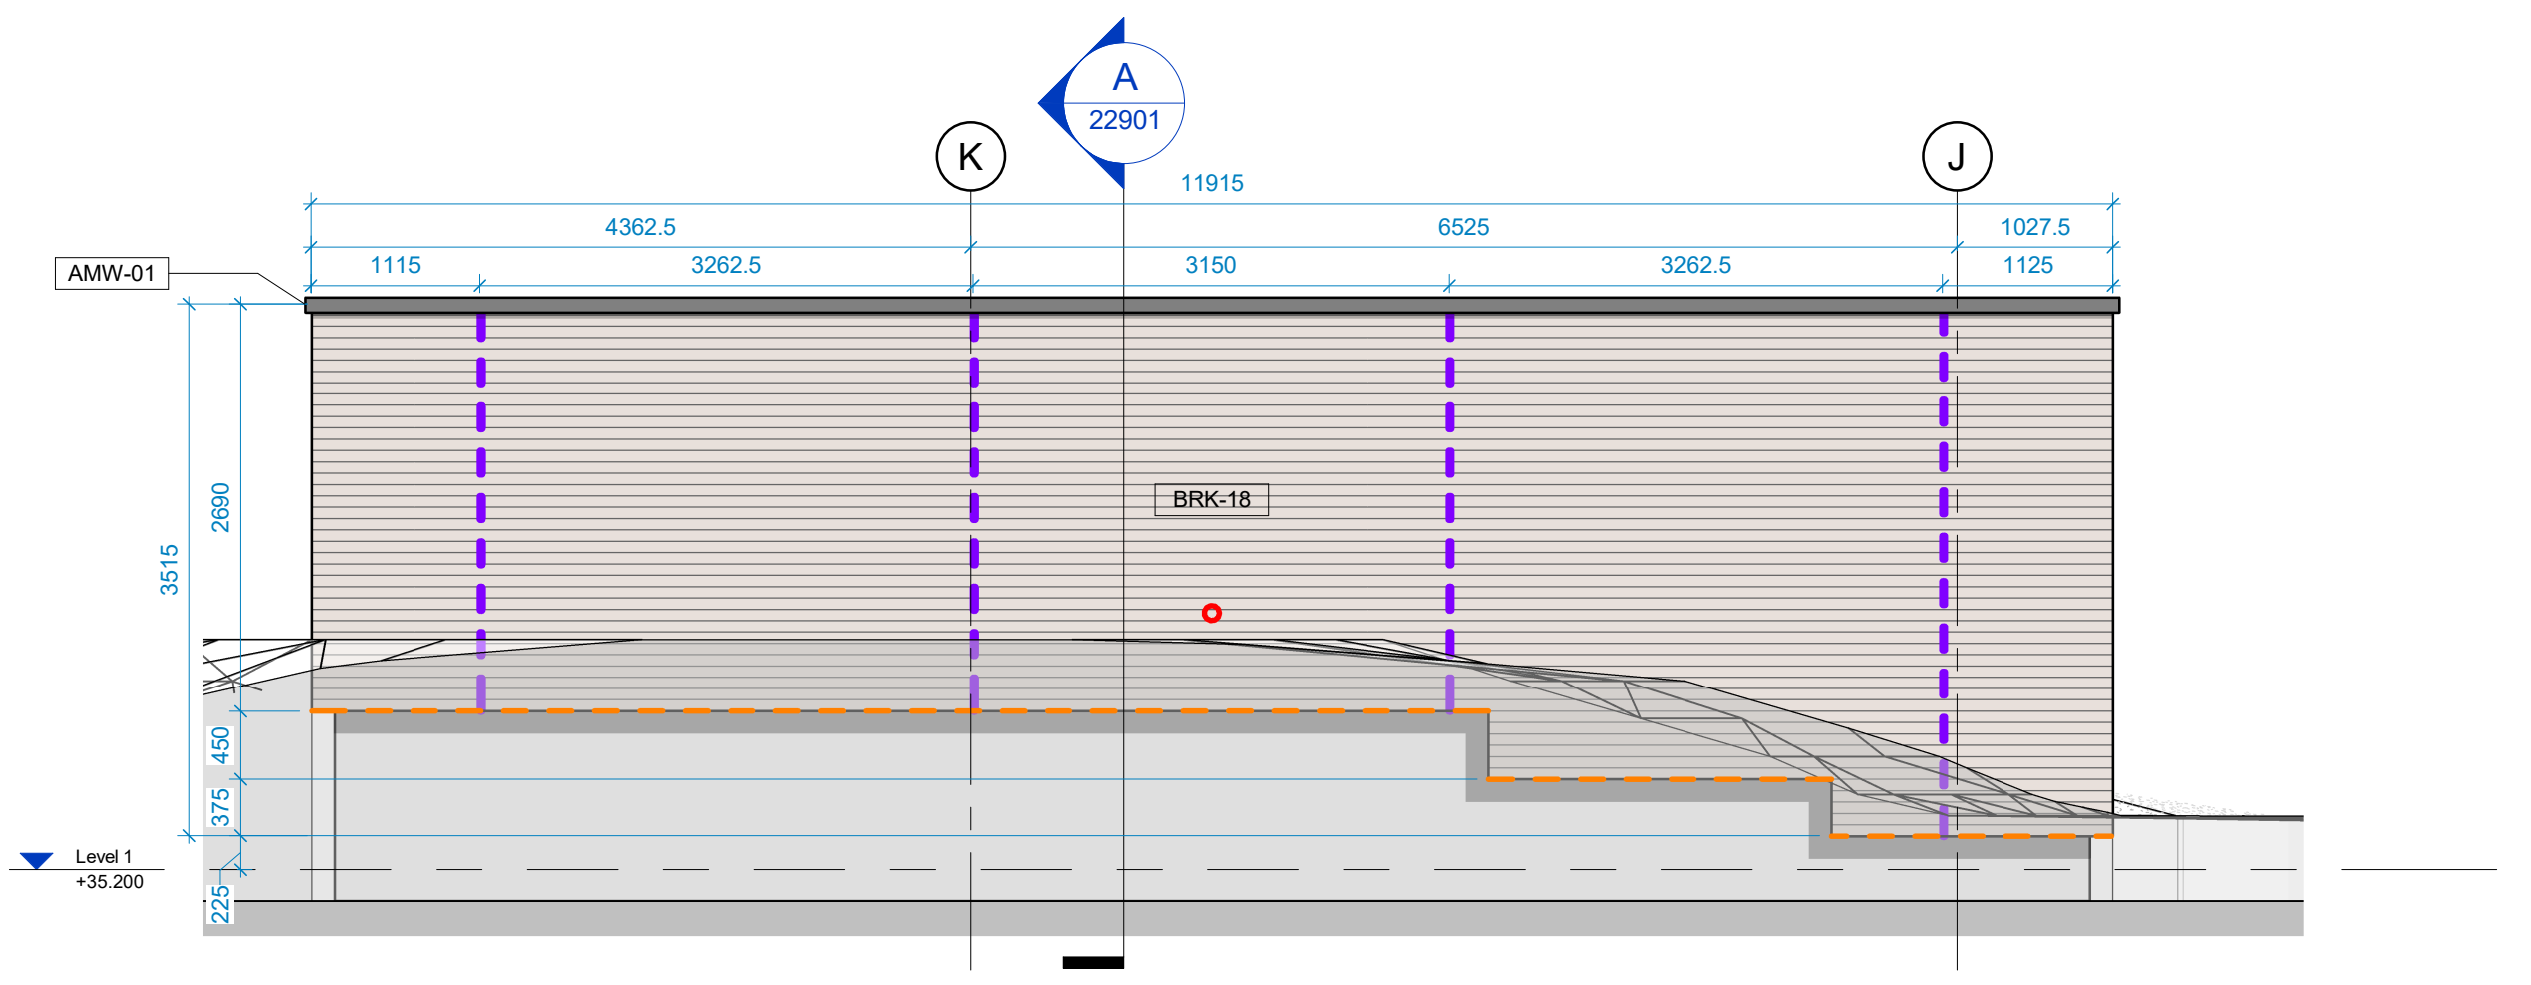


4 Podium Elevation West
1 : 50

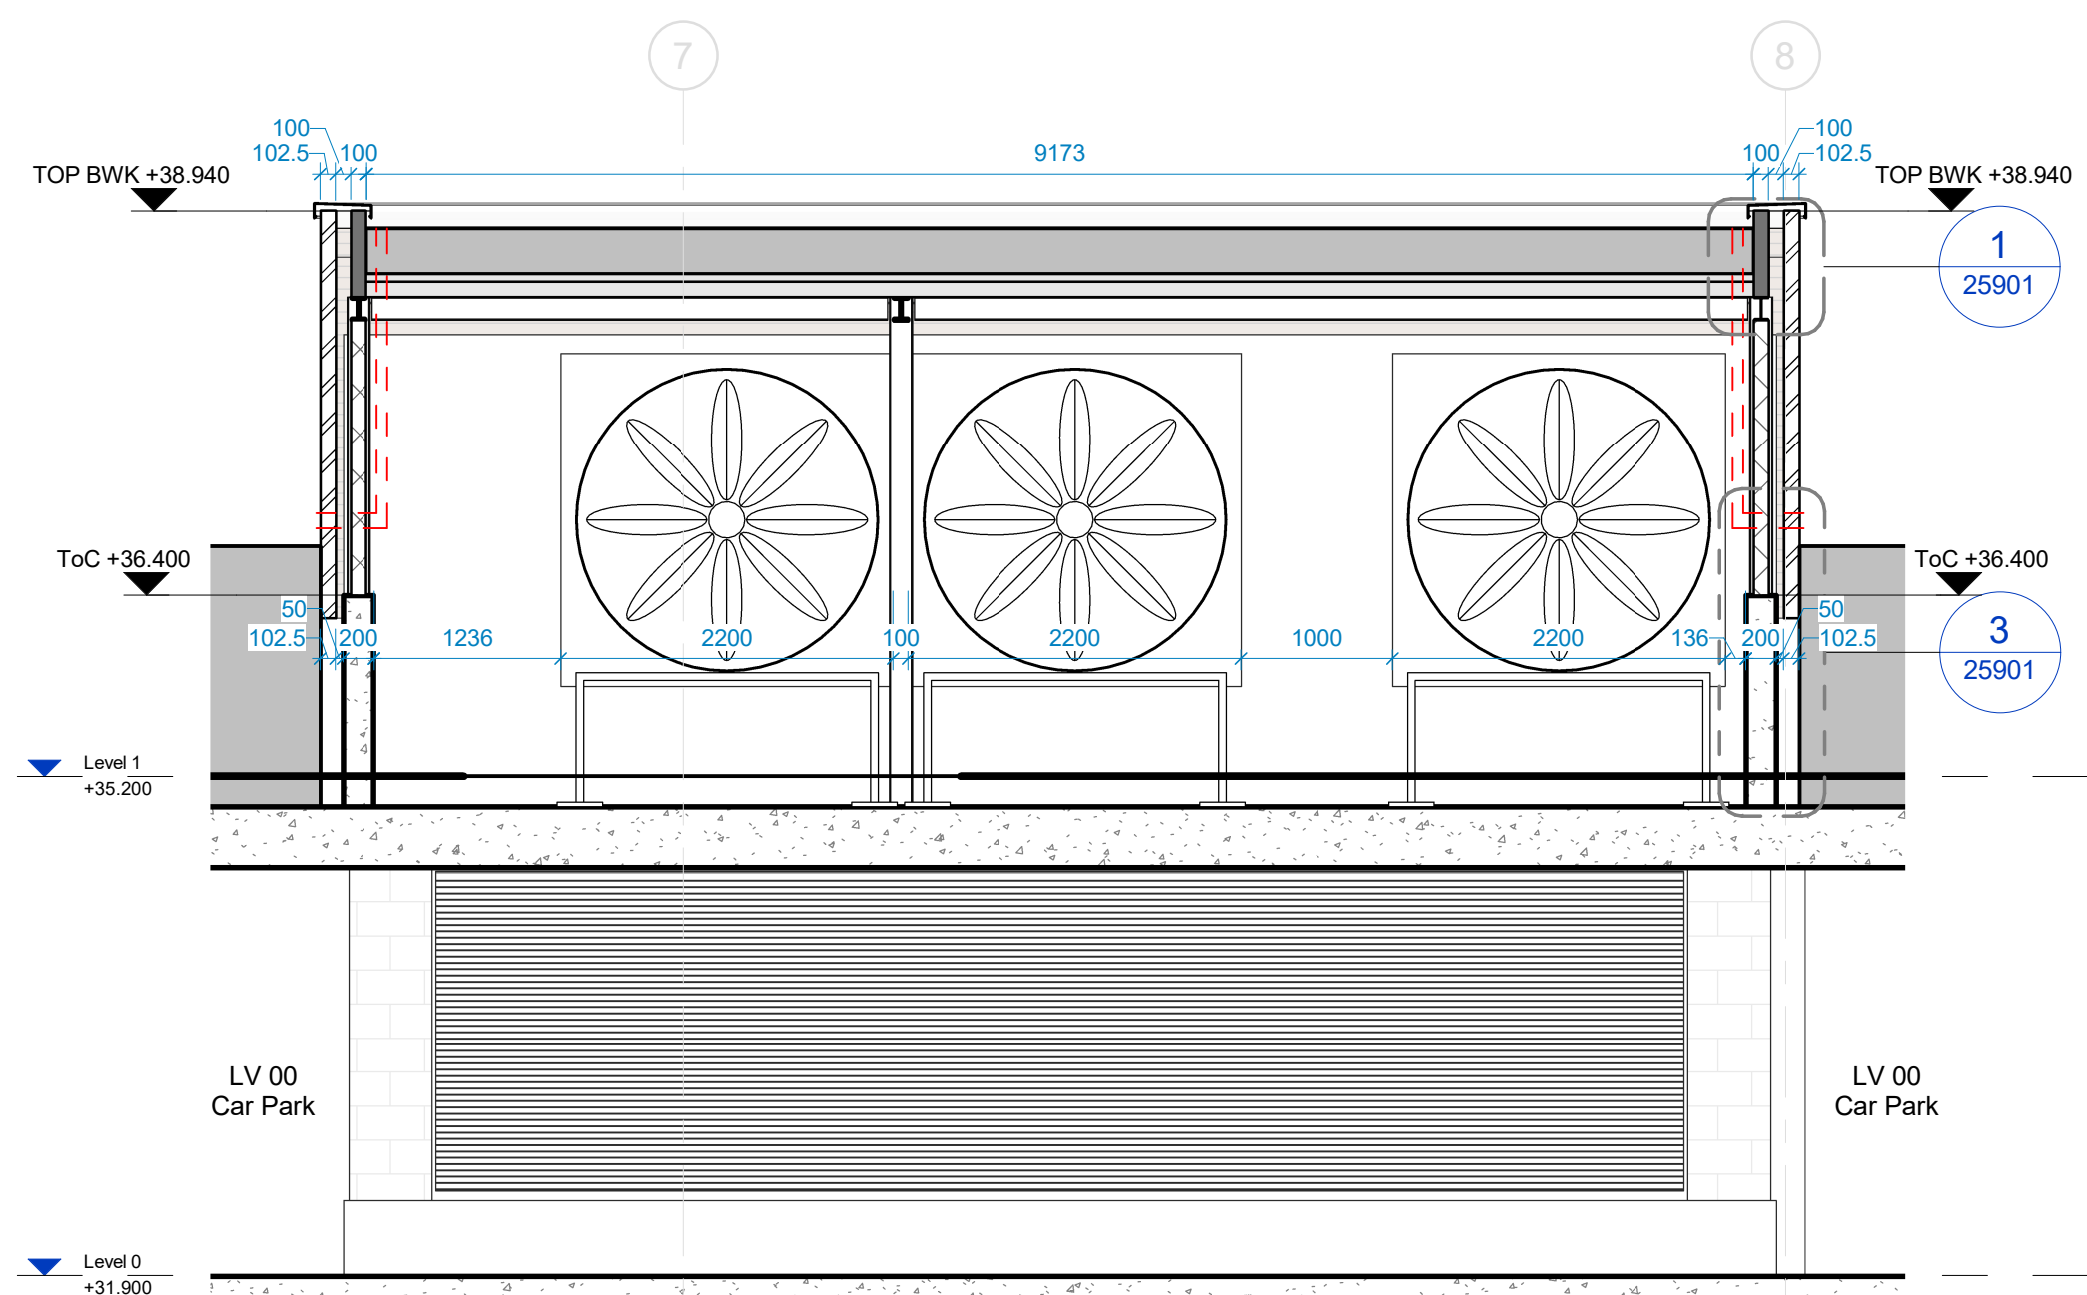

A Section A
1 : 50

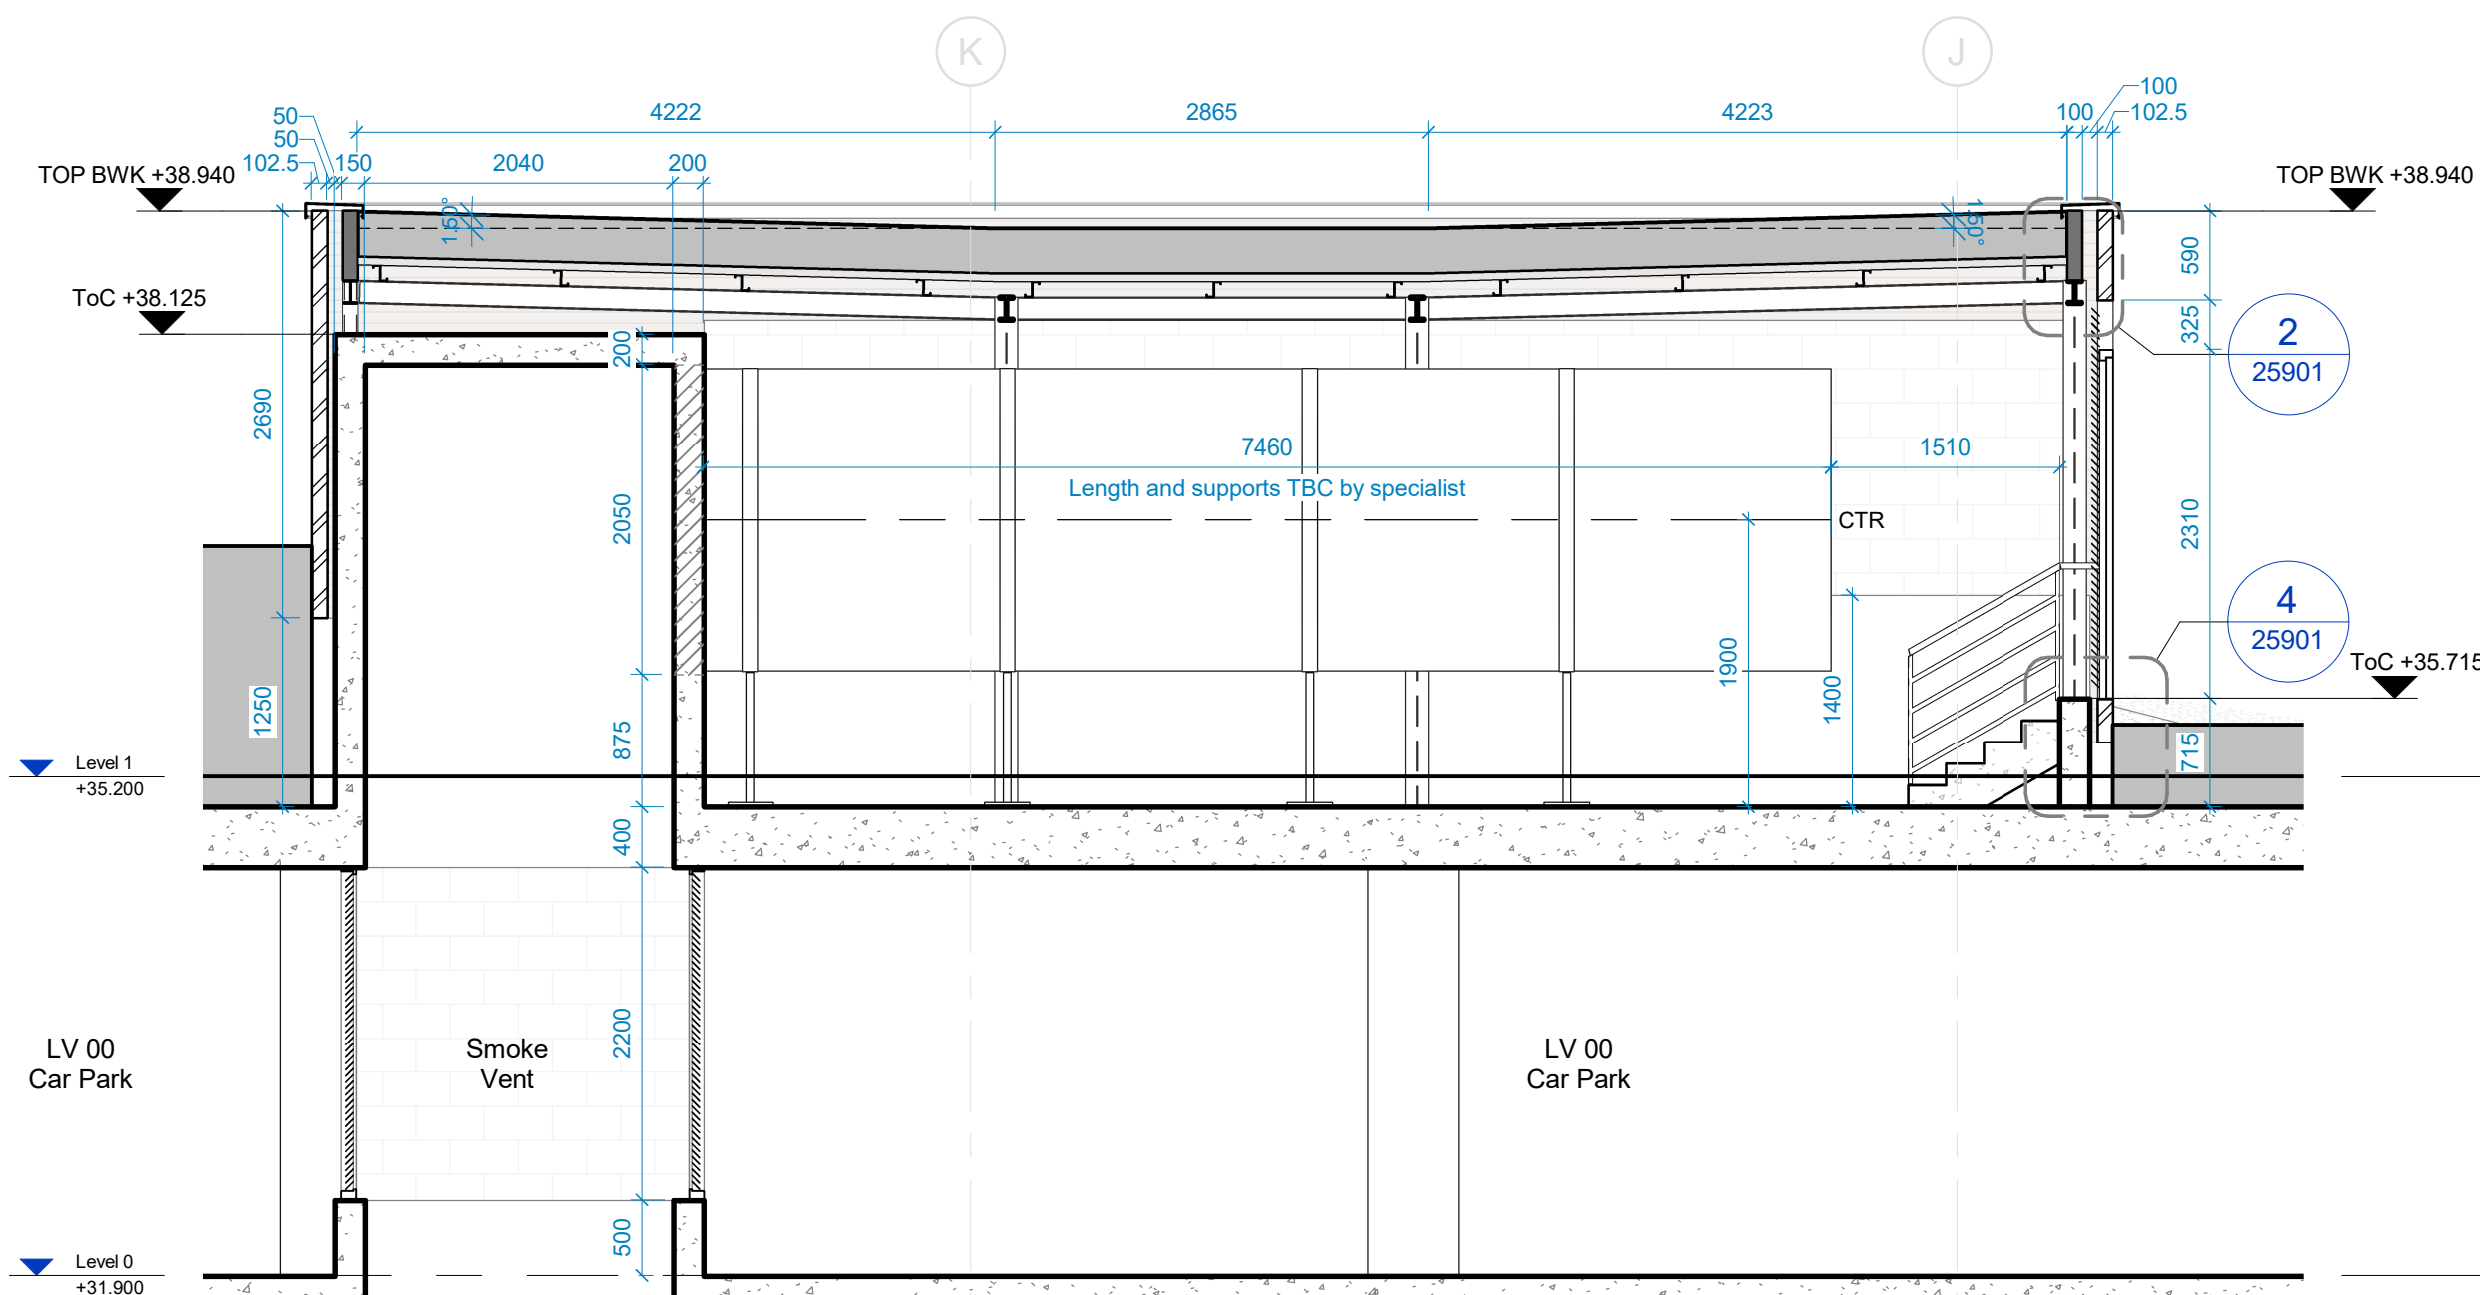

B Section B
1 : 50

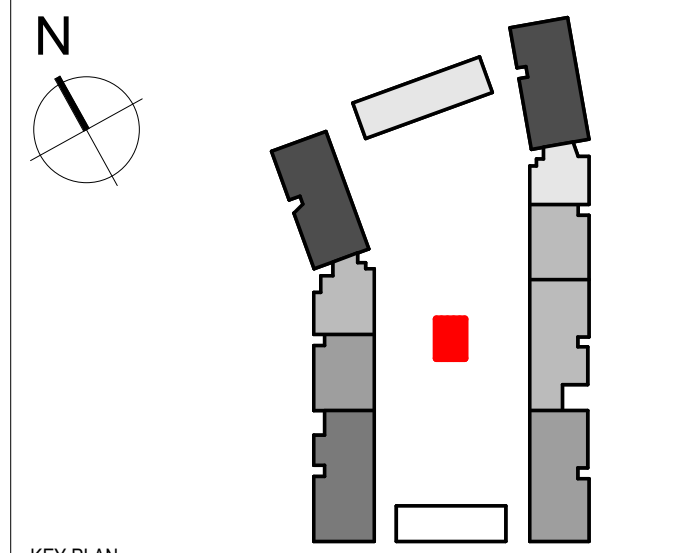

KEY PLAN

NOTES

THIS DRAWING MUST NOT BE SCALED.

ALL DIMENSIONS ARE TO BE VERIFIED AND CHECKED ON SITE. ANY DISCREPANCIES THAT ARE, OR BECOME APPARENT SHOULD BE REPORTED TO CHAPMAN TAYLOR.

AREAS INDICATED ARE APPROXIMATE GROSS INTERNAL AREA. THEY RELATE TO THE LIKELY AREAS OF THE BUILDING AT THE CURRENT STAGE OF DESIGN. ANY DECISIONS TO BE MADE ON THE BASIS OF THESE PREDICTIONS, WHETHER AS TO PROJECT VIABILITY, PRE-LETTING, LEASE AGREEMENTS, OR THE LIKE, SHOULD INCLUDE DUE ALLOWANCE FOR THE INCREASES AND DECREASES INHERENT IN THE DESIGN DEVELOPMENT AND BUILDING PROCESS.

© COPYRIGHT CHAPMAN TAYLOR 2021

NOTES:

- INDICATES EXTENT OF BRICKWORK SUPPORT ANGLE
 - MASONRY SUPPORT ANGLE
 - MOVEMENT JOINTS VERTICAL
- MAX CTRS AS NHBG GUIDANCE
CLAY BRICKWORK - 10m - 12m
DENSE CONCRETE BRICKWORK - 6m
ANY MASONRY PARAPET WALL - HALF THE ABOVE SPACING AND 1.5m FROM CORNERS

BRICK TYPES:

CLAY FACINGS	CONCRETE FACINGS
BRK-01: BUFF CLAY	BRK-15: BUFF CONCRETE
BRK-02: GREY CLAY	BRK-16: GREY CONCRETE
BRK-03: WHITE CLAY	BRK-17: RED CONCRETE
BRK-04: WHITE CLAY	BRK-18: WHITE CONCRETE
BRK-05: GREEN GLAZED CLAY	BRK-19: BEIGE CONCRETE
	BRK-20: BEIGE CONCRETE

- BRICK SETTING OUT IS TAKEN FROM THE OUTER MOST POINT OF THE WALL FACE.
 - ALL DIMENSIONS ARE INDICATIVE TO REFLECT DESIGN INTENT ONLY. FINAL SETTING OUT OF ALL FACADE ELEMENTS TO BE DEVELOPED BY SPECIALIST SUB CONTRACTOR.
 - DIMENSION TO BE CHECKED ON SITE PRIOR TO MANUFACTURE FENESTRATION ACCESS STAIR IN ACCORDANCE WITH BS EN ISO 14122-8
 - EXTERNAL LANDSCAPING LEVELS TO LANDSCAPE ARCHITECT DETAILS
- BED JOINT REINFORCEMENT:**
TO SE DETAIL AT EVERY THIRD COURSE BETWEEN ALL OPENING HEADS AND CILLS, EXTENDING MIN 450mm BEYOND JAMBS
- INDICATES EXTENT OF DRAINAGE, TBC BY SPECIALIST CONTRACTOR TO DISCHARGE ONTO SURROUNDING LANDSCAPING

P01 22/12/2022 JM FIRST ISSUE FOR COMMENT ABu

REV DATE BY DESCRIPTION CHKD

CLIENT

BARRATT
— LONDON —

PROJECT
Block B, Former Nestle Factory

ARCHITECT
CHAPMAN TAYLOR
GLOBAL ARCHITECTS & MASTERPLANNERS
Unit 18 Elmbridge Court Gloucester GL3 1JZ t: +44(0)1452 783970 e: gloucester@chaptontaylor.com www.chaptontaylor.com

STRUCTURAL ENGINEER

Hydrock
Unit 18 Elmbridge Court Gloucester GL3 1JZ t: +44(0)1452 783970 e: gloucester@hydrock.com

SERVICES ENGINEER
40 BOWLING GREEN LANE, LONDON EC4A 3DF, UNITED KINGDOM
TEL: +44 207 415 7120
WWW.OCSG.CO.UK
OCSG
OCSG
OCSG

DRAWING TITLE
SMOKE VENT ENCLOSURE
TECHNICAL ELEVATIONS & SECTIONS

Scale 1 : 50 @ A1

0.5 2 5M

INTERNAL JOB NO. ISSUE DATE STATUS DRAWN BY CHECKED BY

B756NFB DEC 2022 PRELIMINARY JM ABu

PROJECT NUMBER ORIGINATOR BLOCK SERIES ZONE LEVEL TYPE ROLE NUMBER REVISION

NFH CTA B 22 X XX DR A 22901 P01