



H7945-BOS-B0-00-DR-AL-90606 : D01 SECTION THROUGH BLOCK B DUPLEX UNIT SOUTH ENTRANCE
SCALE: 1:20

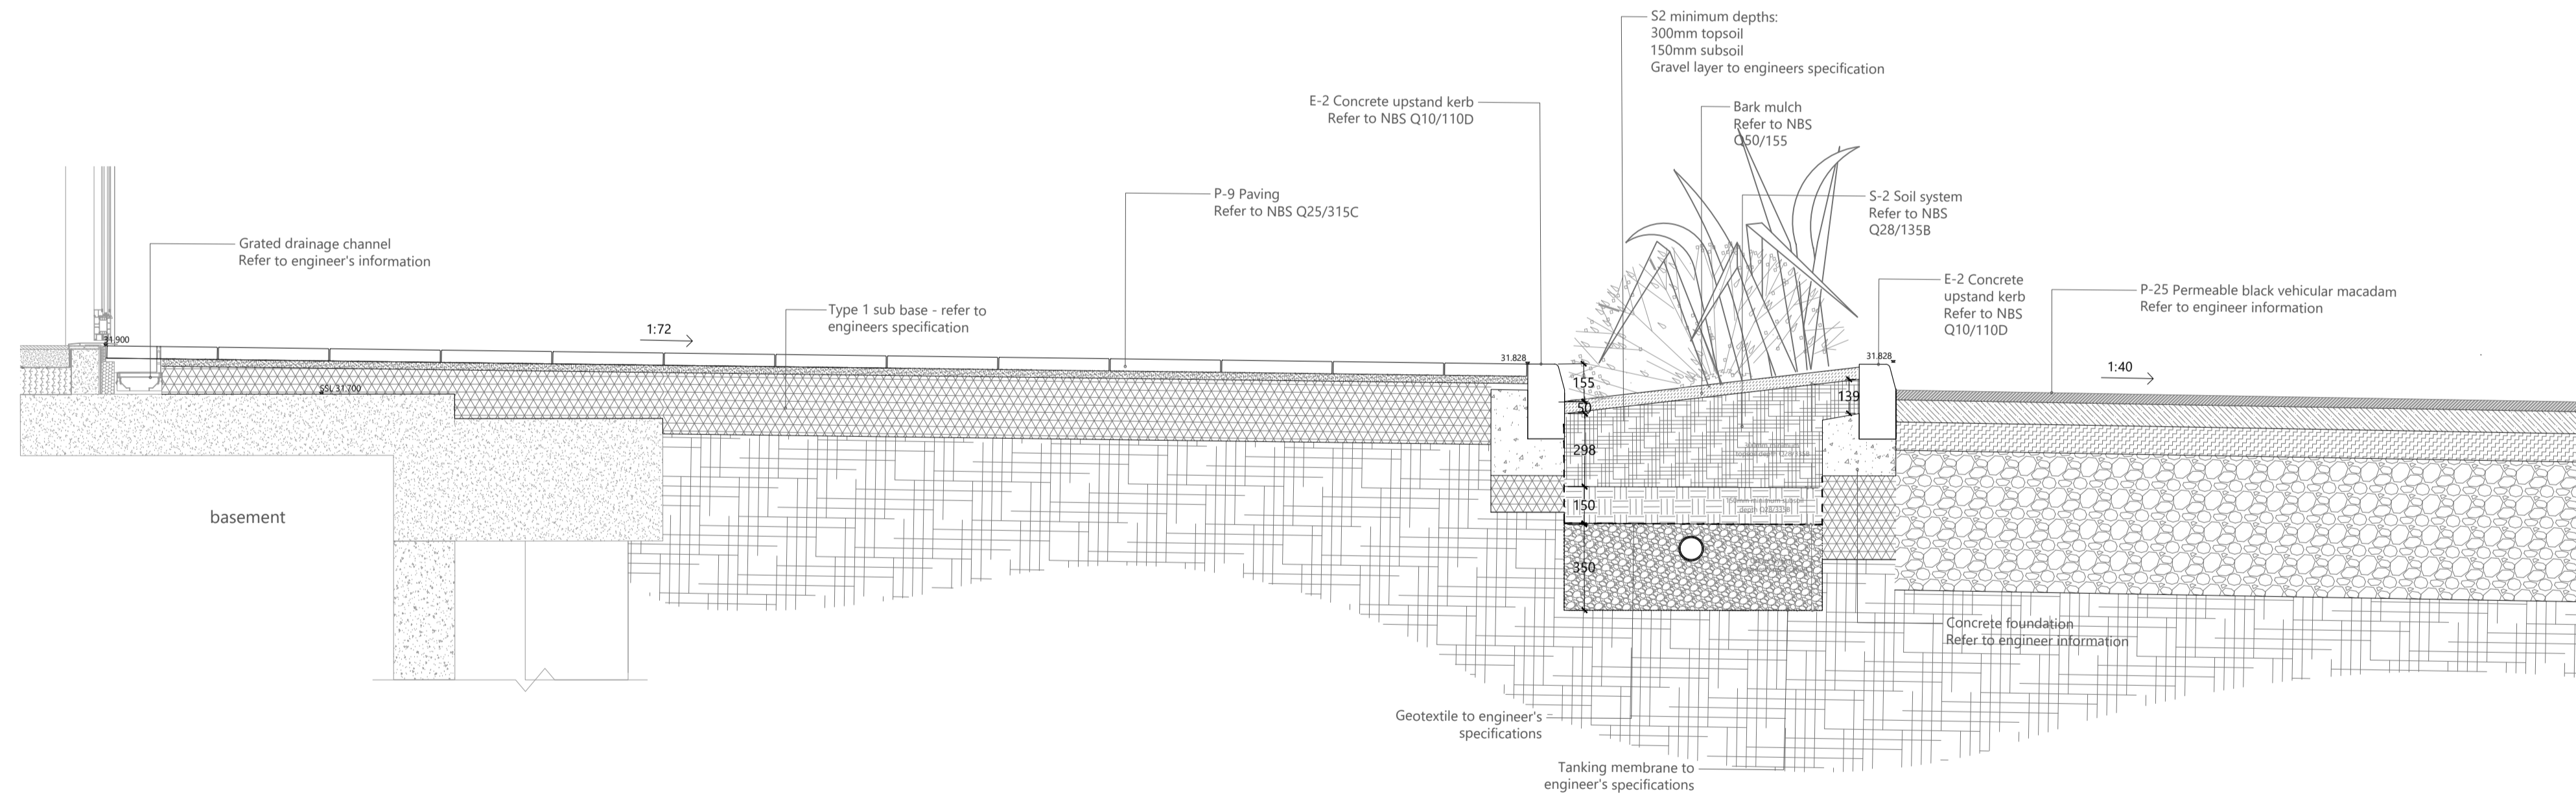

H7945-BOS-B0-00-DR-AL-90606 : D02 SECTION THROUGH BLOCK B1 CORE ENTRANCE TO RAIN GARDEN & PARKING
SCALE: 1:20

Refer to landscape key drawing:
H7232-BOS-XX-00-DR-AL-90201

P04	Block B condition discharge issue	10-01-2024/ME/PP
T03	Drawing number & references updated to suit	13-11-2023/ME/PP
	Asite document numbering, refer to TMR ASITE	
	Document list transfer confirmation	
T02	Updated to BWL comments received 21.06.2023	18-08-2023/C/PP
T01	Tender issue	28-04-2023/C/PP
P01	Preliminary issue	20-04-2023/C/PP
RW	description:	date/drawn/checked

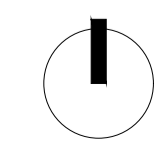

Client: **BARRATT WEST LONDON**

Project: **FORMER NESTLE FACTORY** Location: **HAYES & HARLINGTON LONDON**

Drawing: **BLOCK B GROUND FLOOR DETAILED SECTIONS - SHEET 7**

Scale: 1:20 @ A1 Date: 18-08-23 Status: S1
Document Number: **H7945-BOS-B0-00-DR-AL-90606** Revision: **P04**