




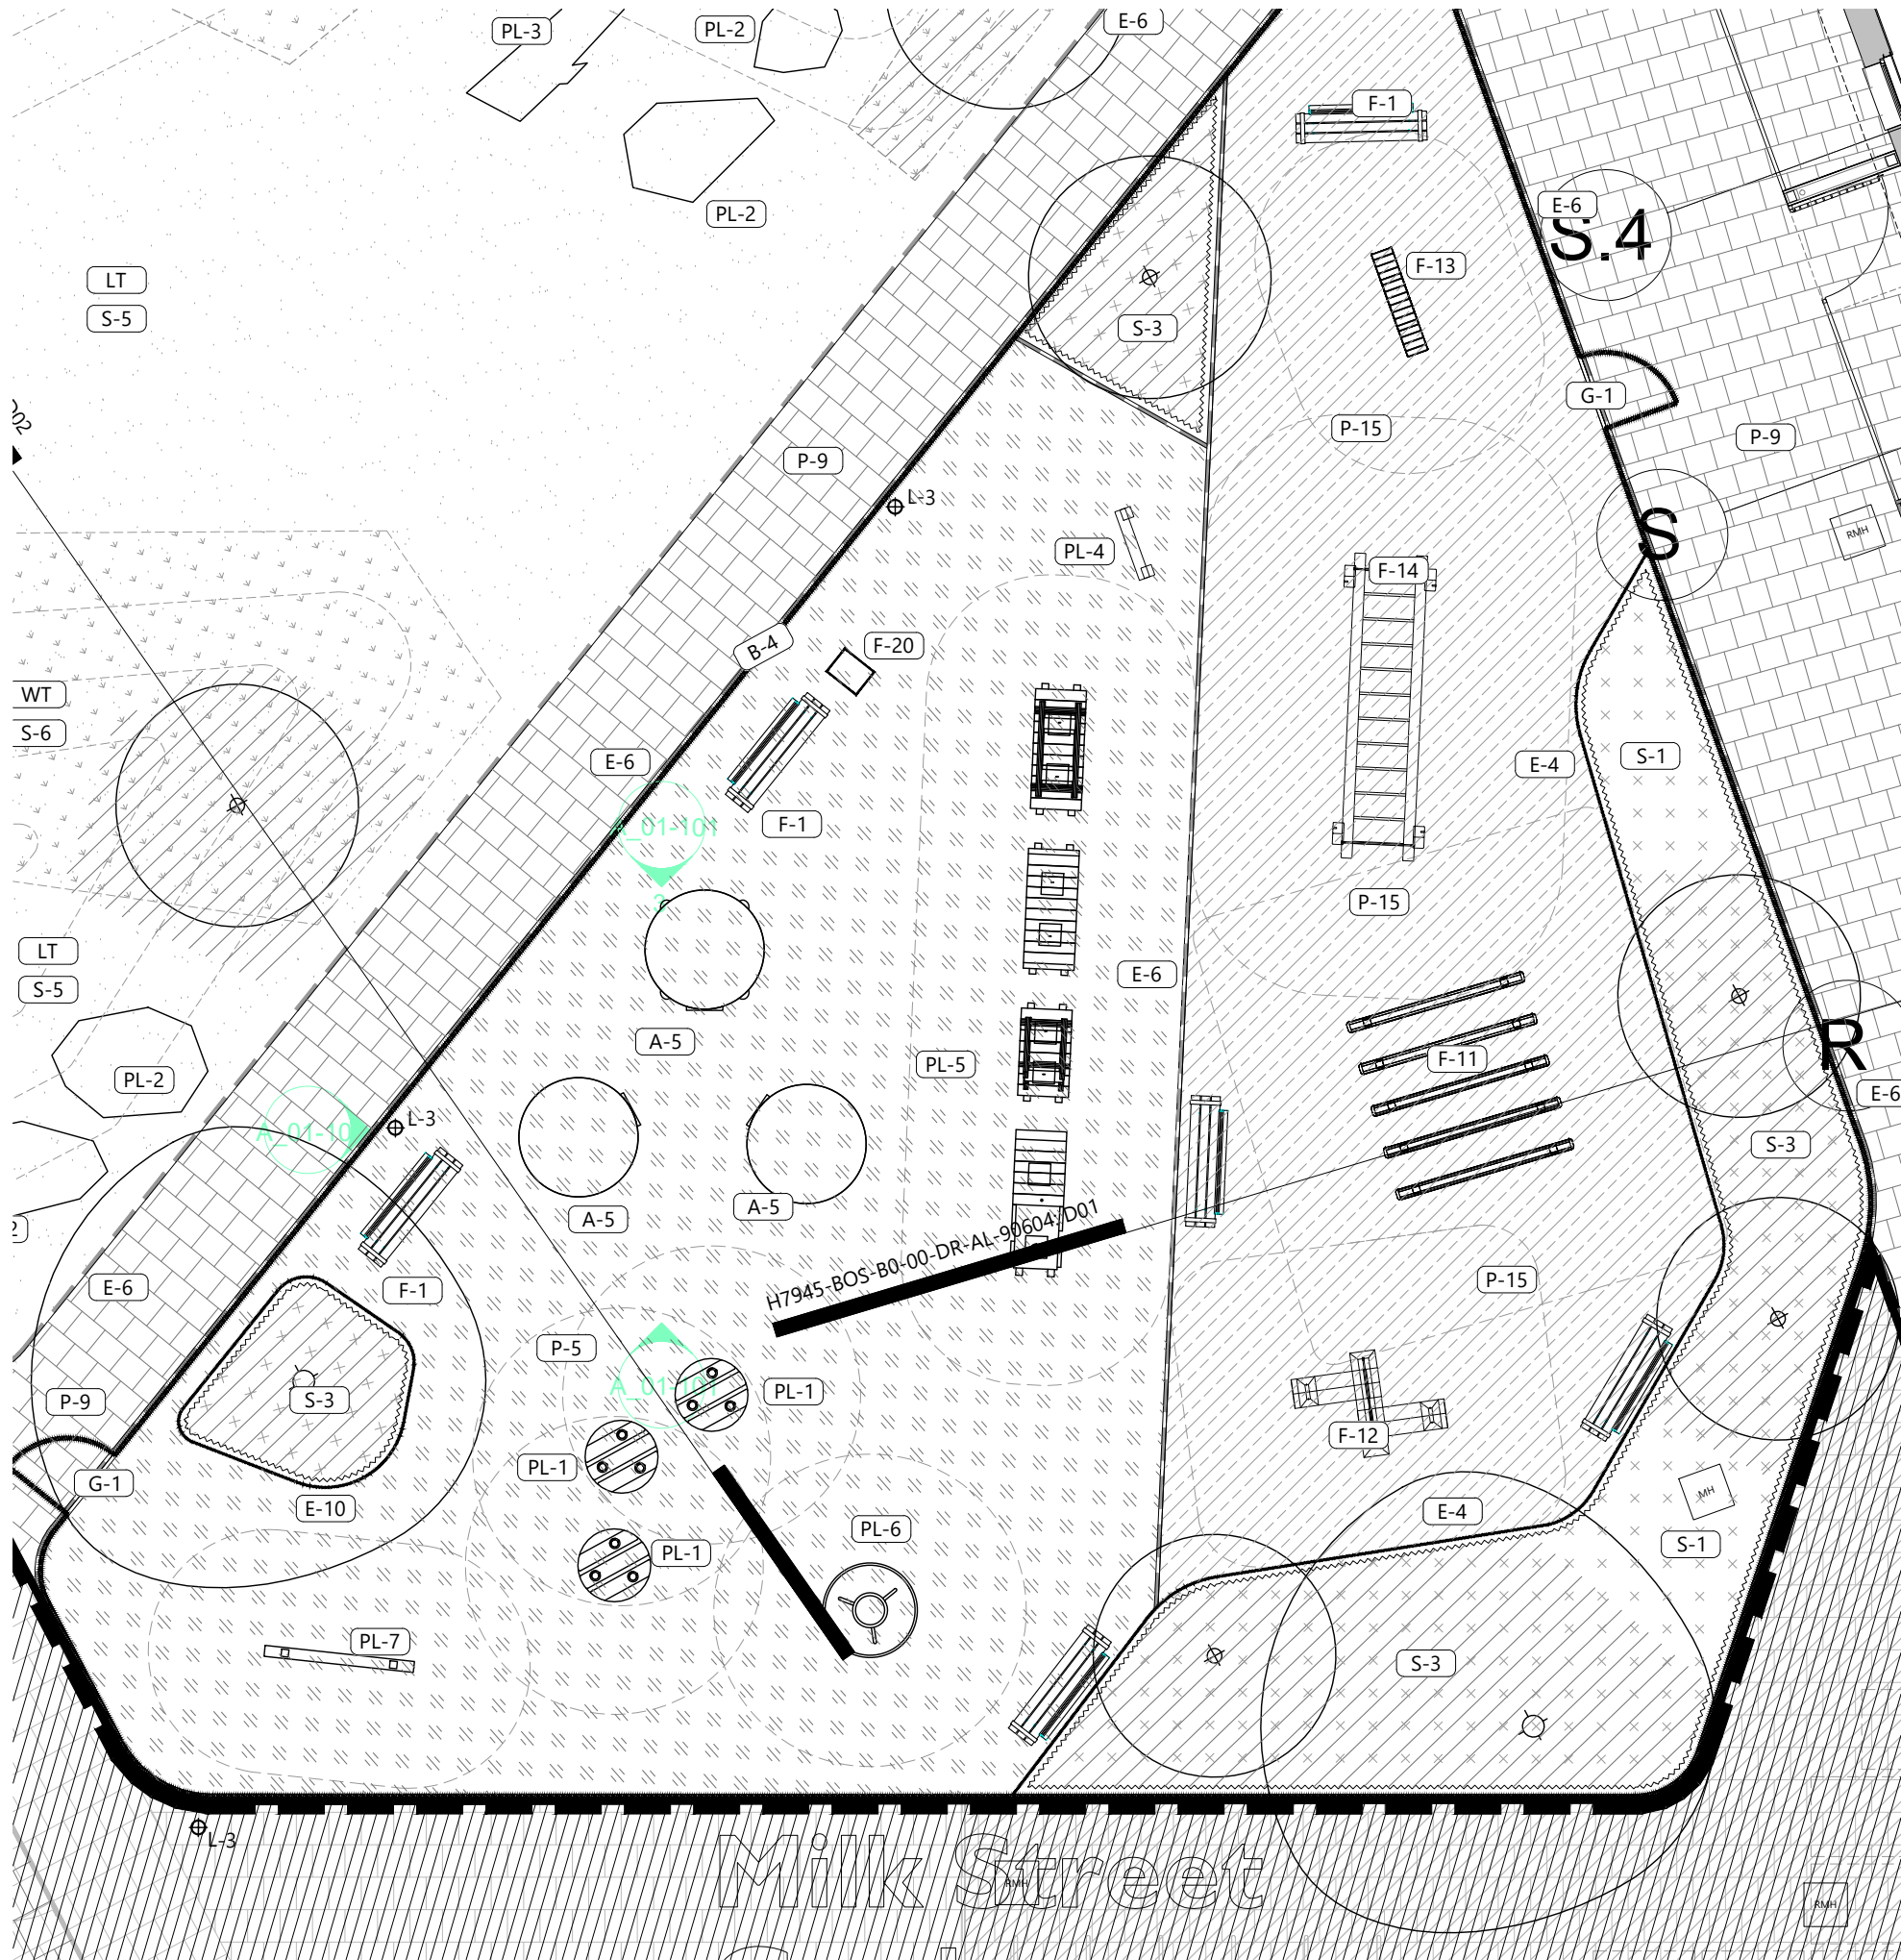


H7945-BOS-B0-00-DR-AL-90209: D01 BLOCK B GROUND FLOOR - EASTERN PLAY AND GYM SPACE
SCALE: 1:100

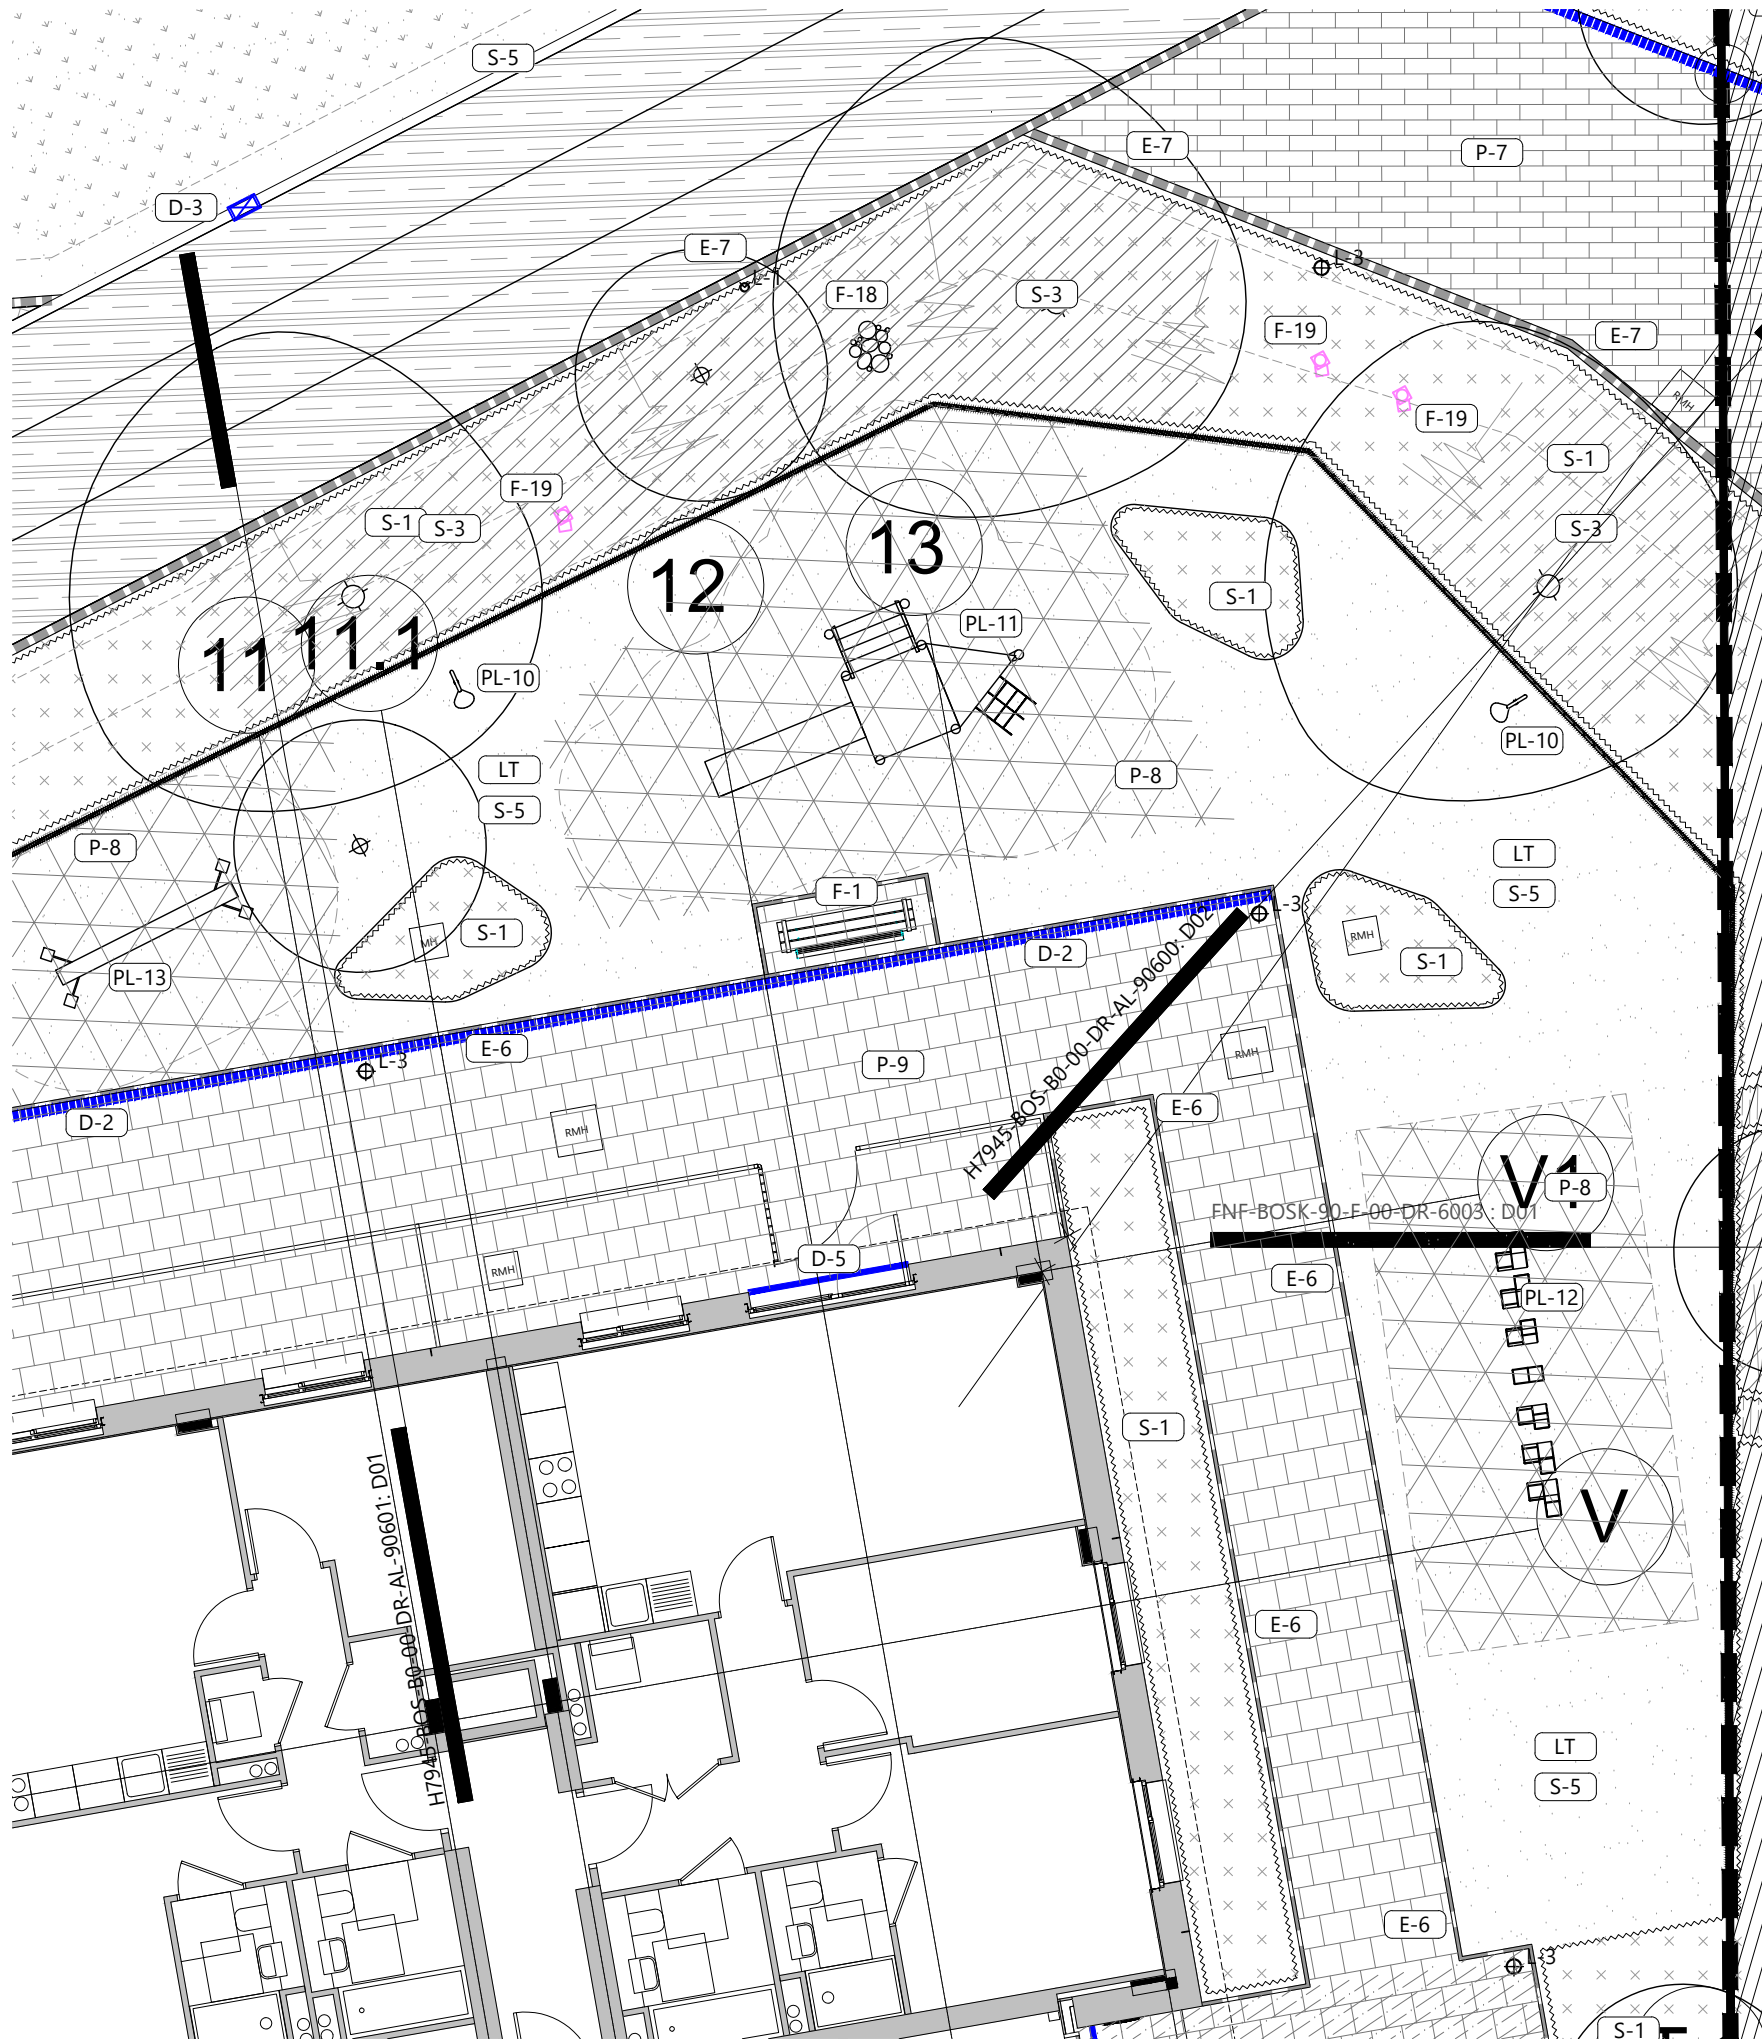

H7945-BOS-B0-00-DR-AL-90209: D02 BLOCK B GROUND FLOOR - NORTHERN PLAY SPACE
SCALE: 1:100

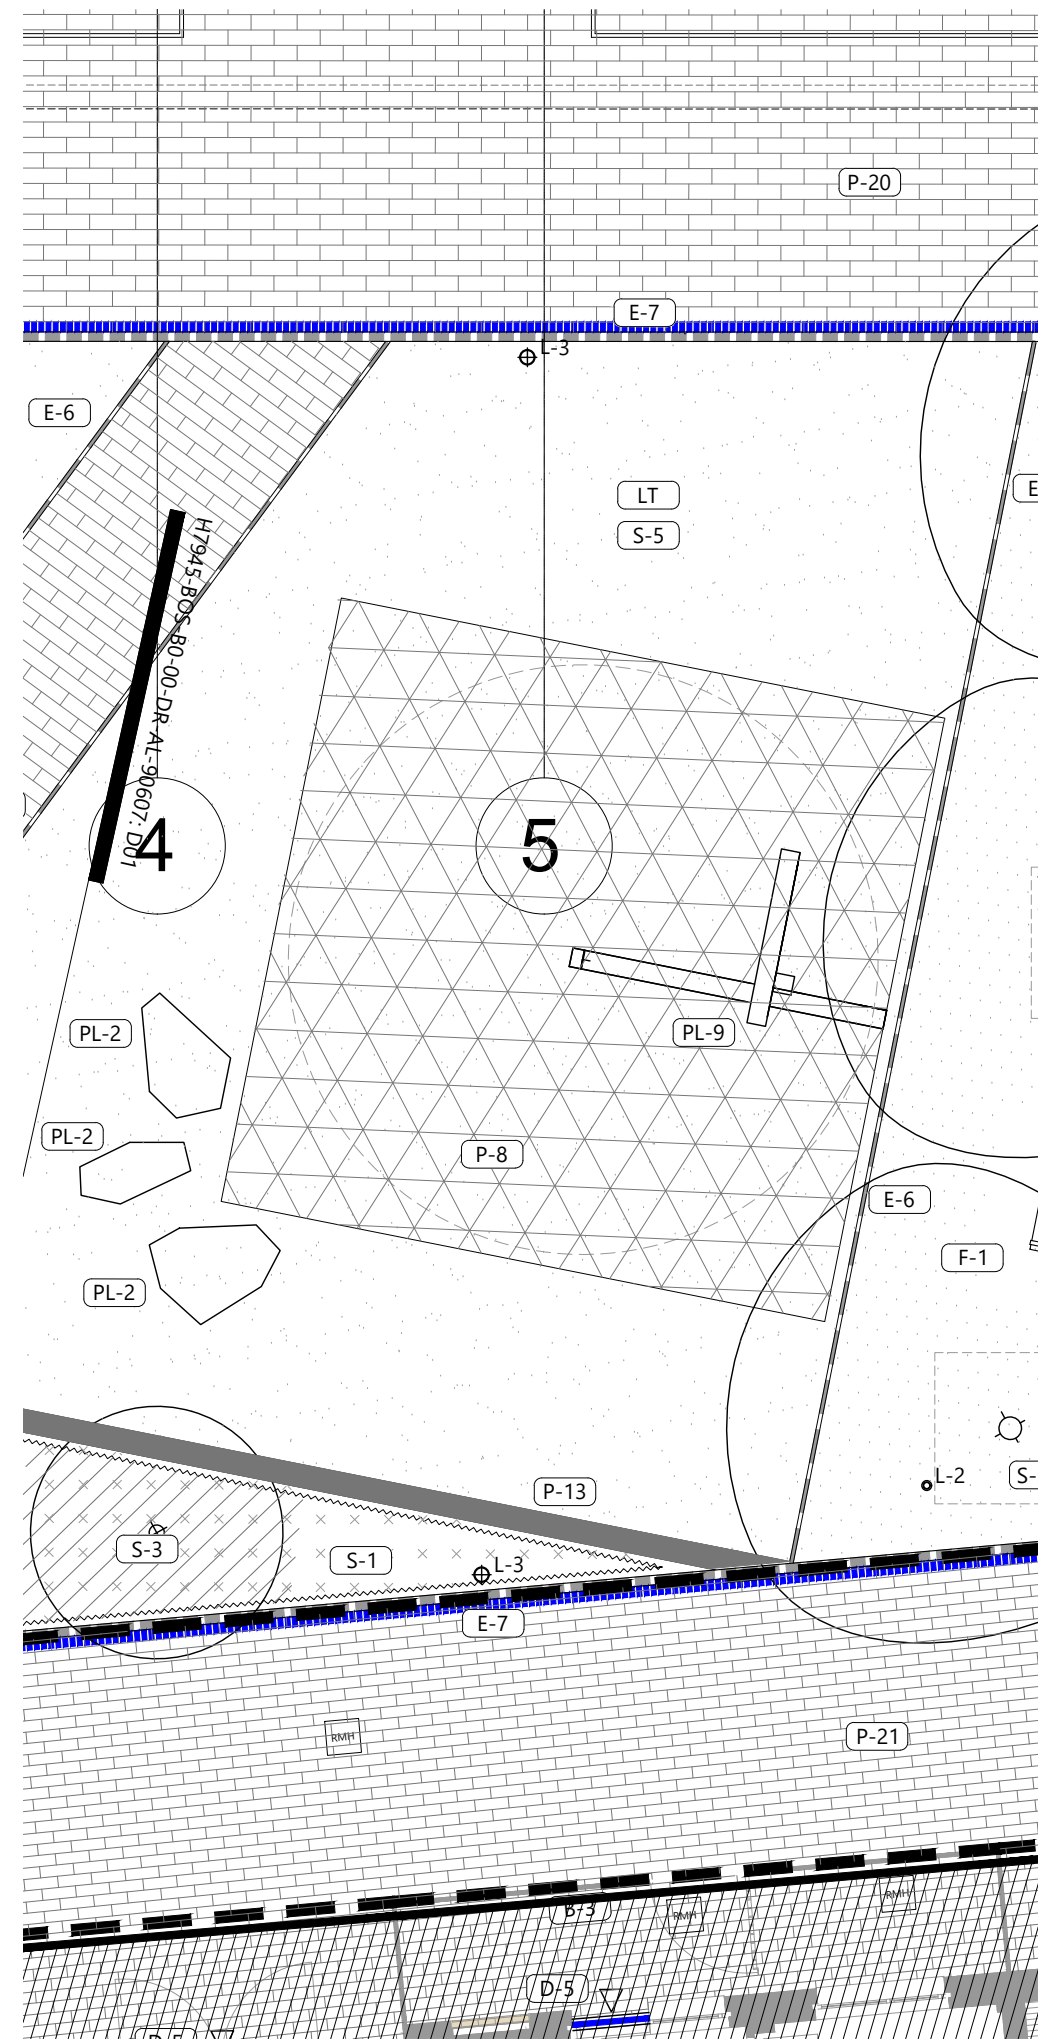

H7945-BOS-B0-00-DR-AL-90209: D03 BLOCK B GROUND FLOOR - SOUTHERN PLAY SPACE (SANDOW PARK)
SCALE: 1:100

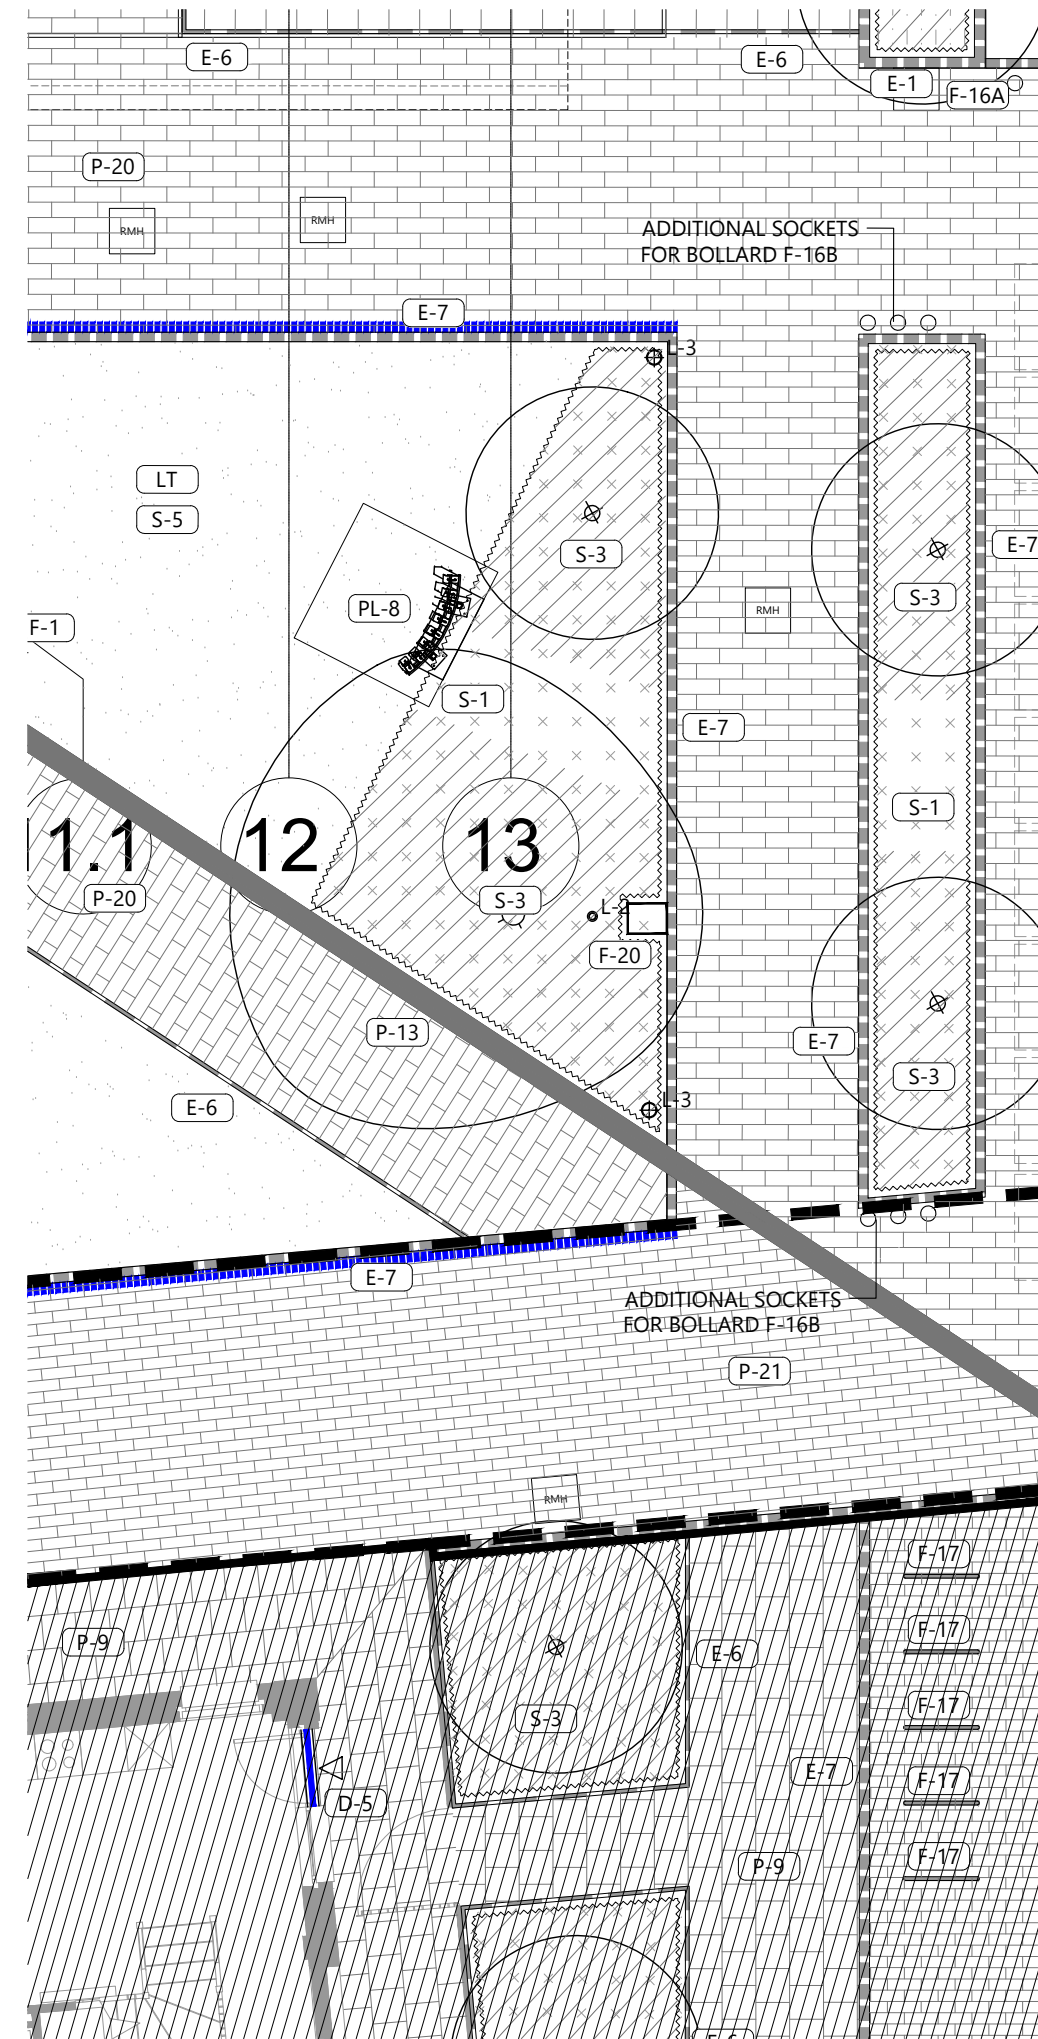

PL-6 INCLUSIVE ROUNDABOUT
NBS Q53/430A




PL-4 ACTIVITY PANEL
NBS Q52/381A




PL-1 SPRINGY DISKS
NBS Q52/390A




PL-5 PLAY TRAIN
NBS Q52/356A

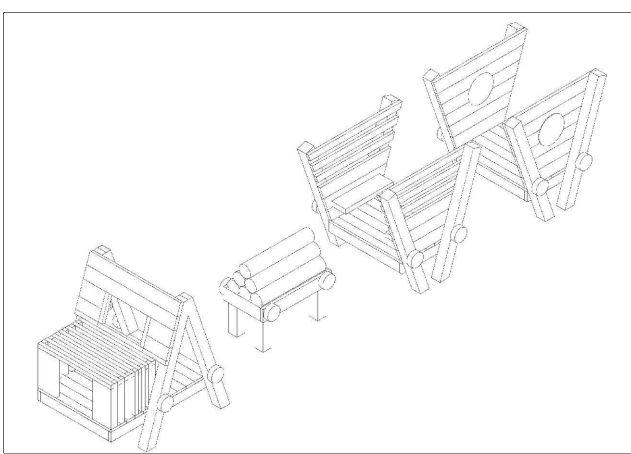

PL-7 BALANCE BEAM
NBS Q52/320A

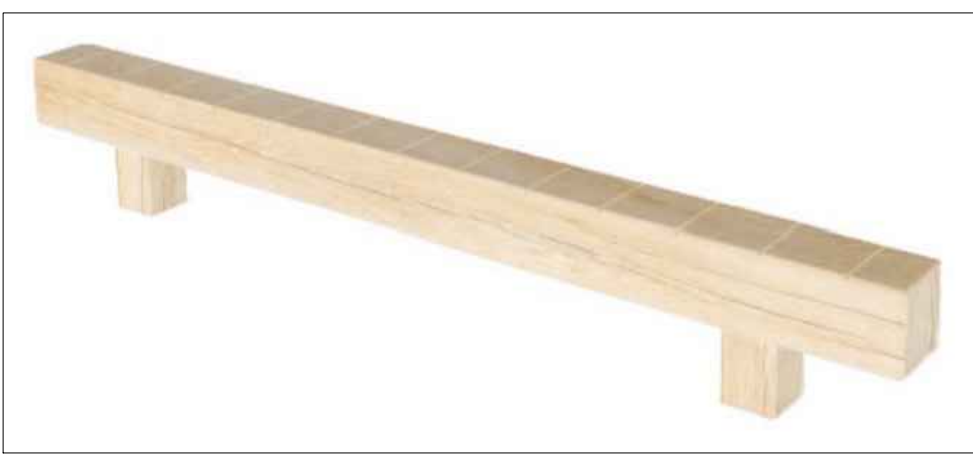

PL-11 SAILING BOAT
NBS Q52/355A

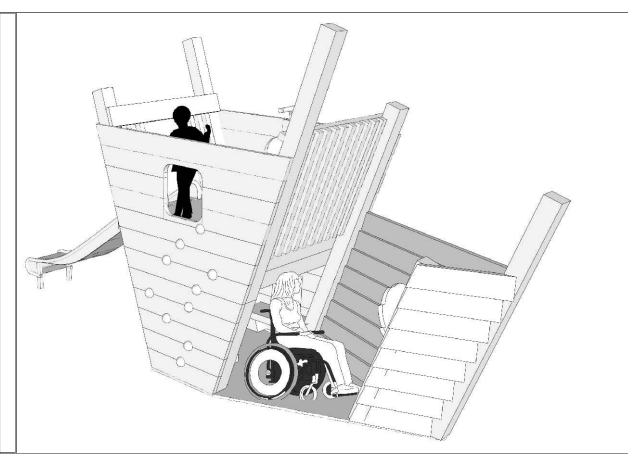


PL-10 TALKING TUBE
NBS Q52/380A



PL-2 PLAY BOULDER
NBS Q25/360




PL-12 CAUSEWAY POLES
NBS Q52/330A

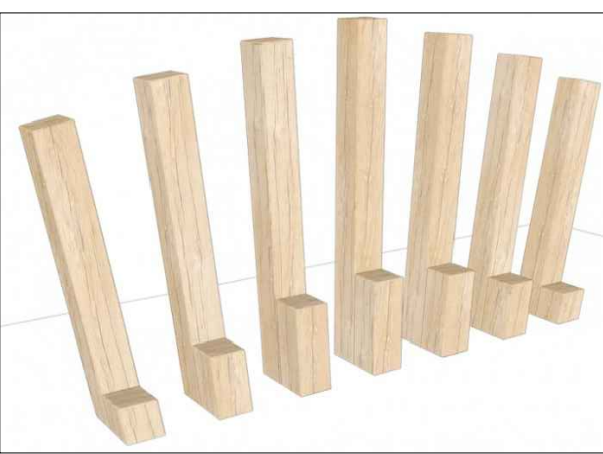

F-11 LOG HOPS
NBS Q52/560A



F-12 INCLINE SIT UP
NBS Q52/560B

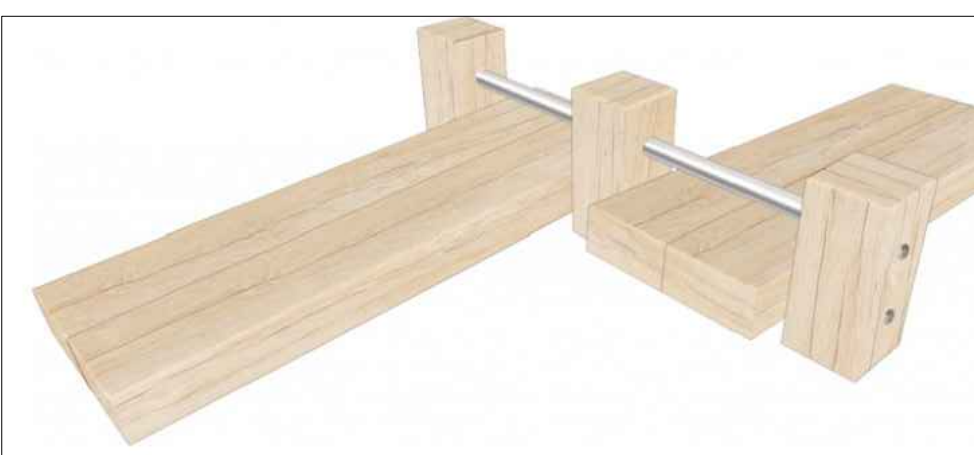


F-13 MONKEY BARS
NBS Q52/560C



F-14 STEP UP STATION
NBS Q52/560D



F-15 CHIN UP BARS
NBS Q52/560E

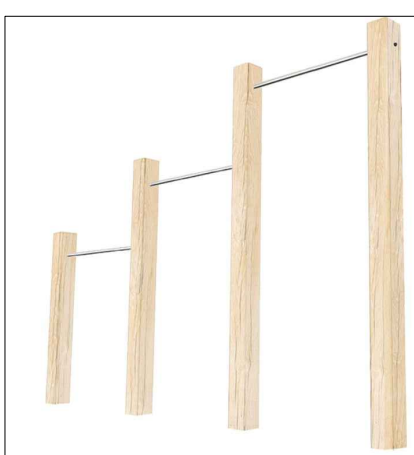

PL-9 CANTILEVER SWING
NBS Q52/440A



PL-13 WOBBLE BEAM
NBS Q52/321A



PL-8 MUSICAL PLAY CHIMES
NBS Q52/350A

