


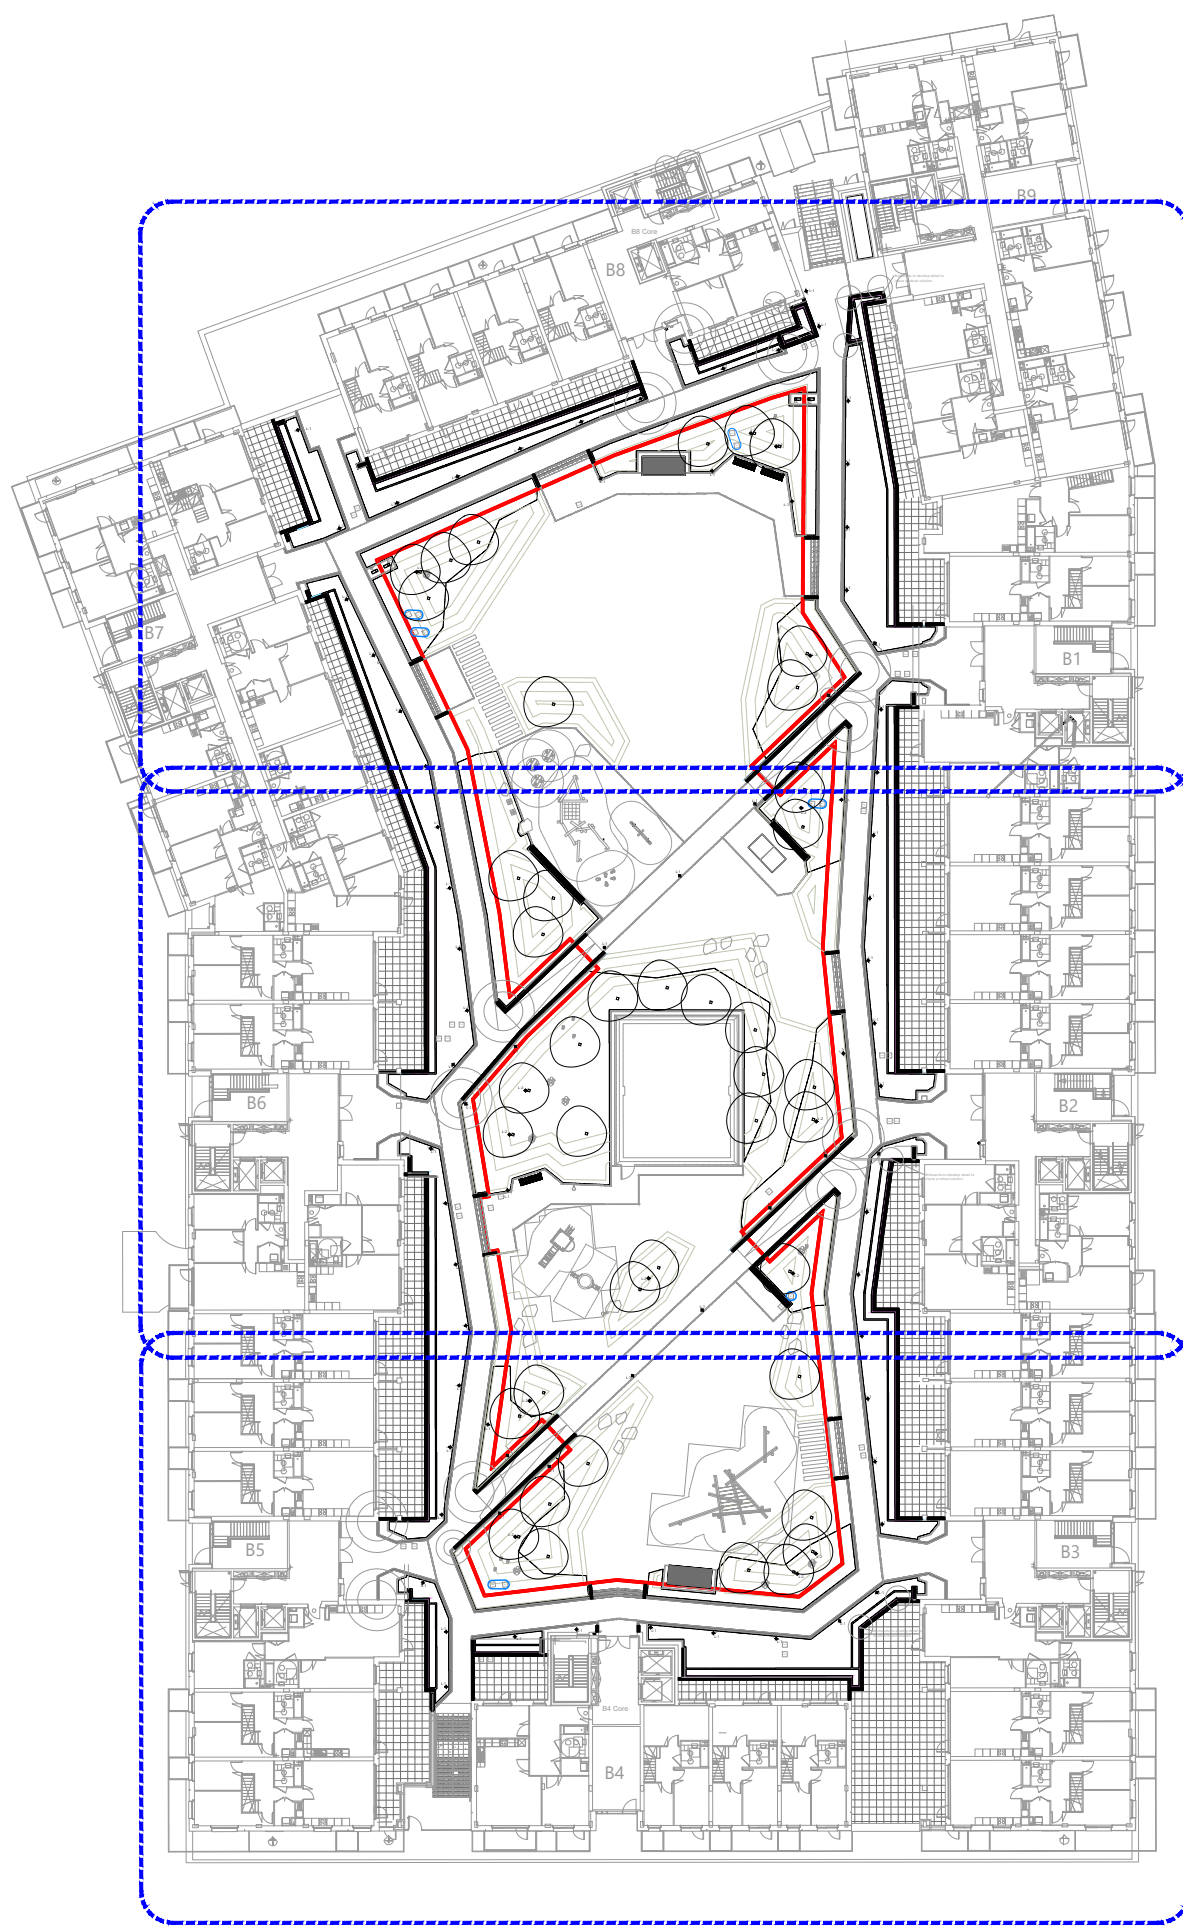

H7945-BOS-B0-01-DR-AL-90201

H7945-BOS-B0-01-DR-AL-90202

H7945-BOS-B0-01-DR-AL-90203



H7946-BOS-C0-01-DR-AL-90201

H7946-BOS-C0-01-DR-AL-90202

BLOCK KEY

-  BLOCK F
-  BLOCK B
-  BLOCK C

DRAWING TO BE PRINTED
AND READ IN COLOUR

3000, 4000 AND 5000
SERIES DRAWING ARE
IN THE SAME LOCATIONS
AS 2000 SERIES

C01	For condition discharge	29-04-2025/MJC/PF
P04	Block B condition discharge issue	10-01-2024/MJC/PF
T03	Drawing number & Block B0 & C0 drawing references updated to suit ASITE document numbering, refer to PNF ASITE Document list	13-11-2023/MJC/PF
T02	Updated to BVL comments received 21.06.2023	18-08-2023/JC/PF
T01	Tender issue	28-04-2023/JC/PF
P01	Preliminary issue	20-04-2023/JC/PF
REV	description	date/drawn/checked

Client:

BARRATT WEST LONDON

FORMER NESTLE
FACTORY

HAYES & HARLINGTON
LONDON

Drawing:

SITE WIDE - KEY PLAN

Project:

21.087

Scale:

NTS @ A1

Date:

20-04-2023

Document Number:

H7232-BOS-XX-01-DR-AL-90200 C01

Revision:

C:\USERS\JACK\HAMPSTUDIOS\K\S\B DROPBOX\PROJECTS\21.087 FORMER NESTLE FACTORY - HAYES\DE DRAWINGS\02_DR-L-2000 HARD LANDSCAPE\GA\H7232-BOS-XX-01-DR-AL-90200.PDS