


H7232-BOS-F3-00-DR-AL-90602 : D01 SECTION THROUGH CANAL SQUARE AND CANAL SEATING STEPS
SCALE: 1:20

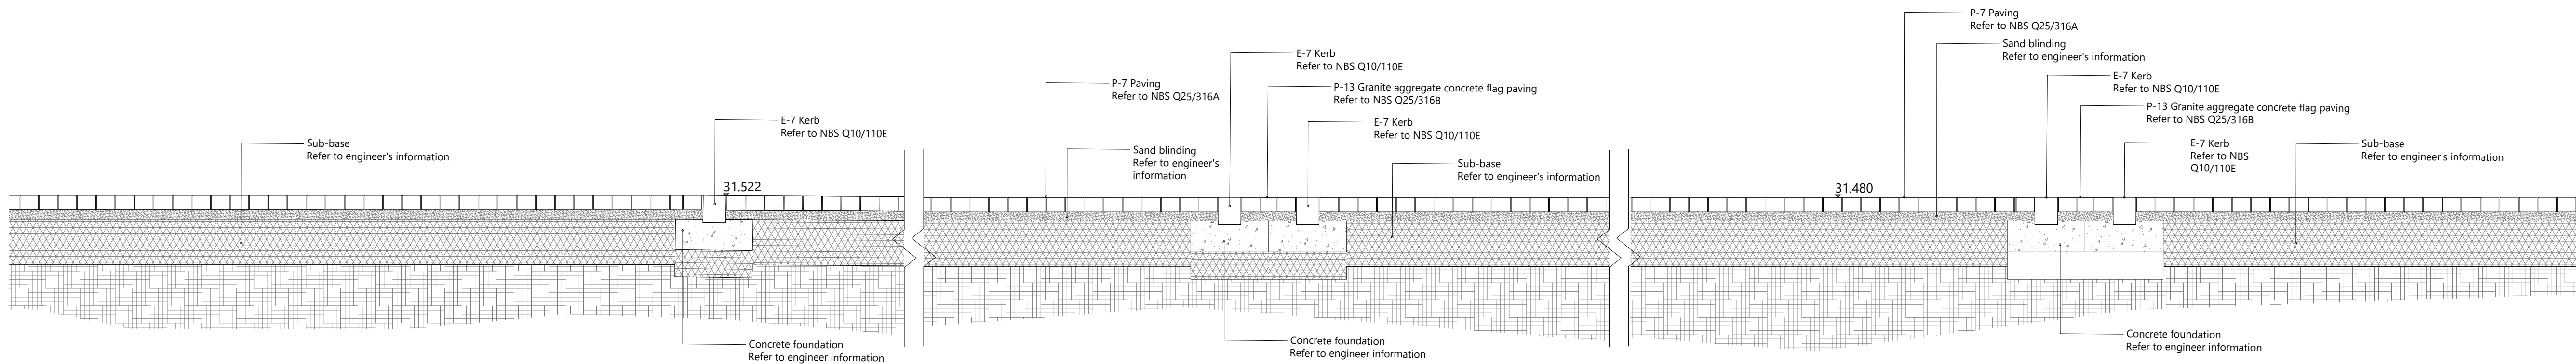

H7232-BOS-F3-00-DR-AL-90602 : D02 SECTION DOWN MAIN BOULEVARD
SCALE: 1:20

Refer to hard landscape dwg:
H7232-BOS-F3-00-DR-AL-90200

Refer to landscape key dwg:
H7232-BOS-XX-00-DR-AL-90201

C07	For condition discharge	29-04-2025/JC/PP
C06	Canal side updates issue	28-03-2024/MJ/PP
C05	F3 condition discharge issue, incorporating BVL comments	18-12-2023/PP/PP
C04	Revised to BVL comments	29-11-2023/SF/PP
C03	Drawing number & Block F3 drawing references updated to suit A-side document numbering, refer to PNF ASITE Document (ist transfer confirmation)	03-11-2023/SF/PP
C02	Amendments to canal walls, seating steps and levels	30-10-2023/SF/PP
C01	Construction issue- notes & hatch added	15-03-2023/JC/PP
REV	description	date/drawn/checked

Client:

BARRATT WEST LONDON

Project:

FORMER NESTLE FACTORY

Location:

HAYES & HARLINGTON LONDON

Drawing:

**BLOCK F3 GROUND FLOOR
DETAILED SECTIONS - SHEET 3**

Scale:

1:20 @ A1

Date:

12-08-22

Status:

S1

Document Number:

H7232-BOS-F3-00-DR-AL-90602

Revision:

C07

C:\USERS\JACOB\CHAMPSTUDIO\BOS\F3 DROPBOX\PROJECTS\21.087 FORMER NESTLE FACTORY: HAYES\02 DRAWINGS\06 DR-L-0000 SECTIONS\H7232-BOS-F3-00-DR-AL-90602 - C07