


H7232-BOS-F3-00-DR-AL-90604 : D02 SECTION THROUGH BLOCK F4 RETAINING WALL

SCALE: 1:10

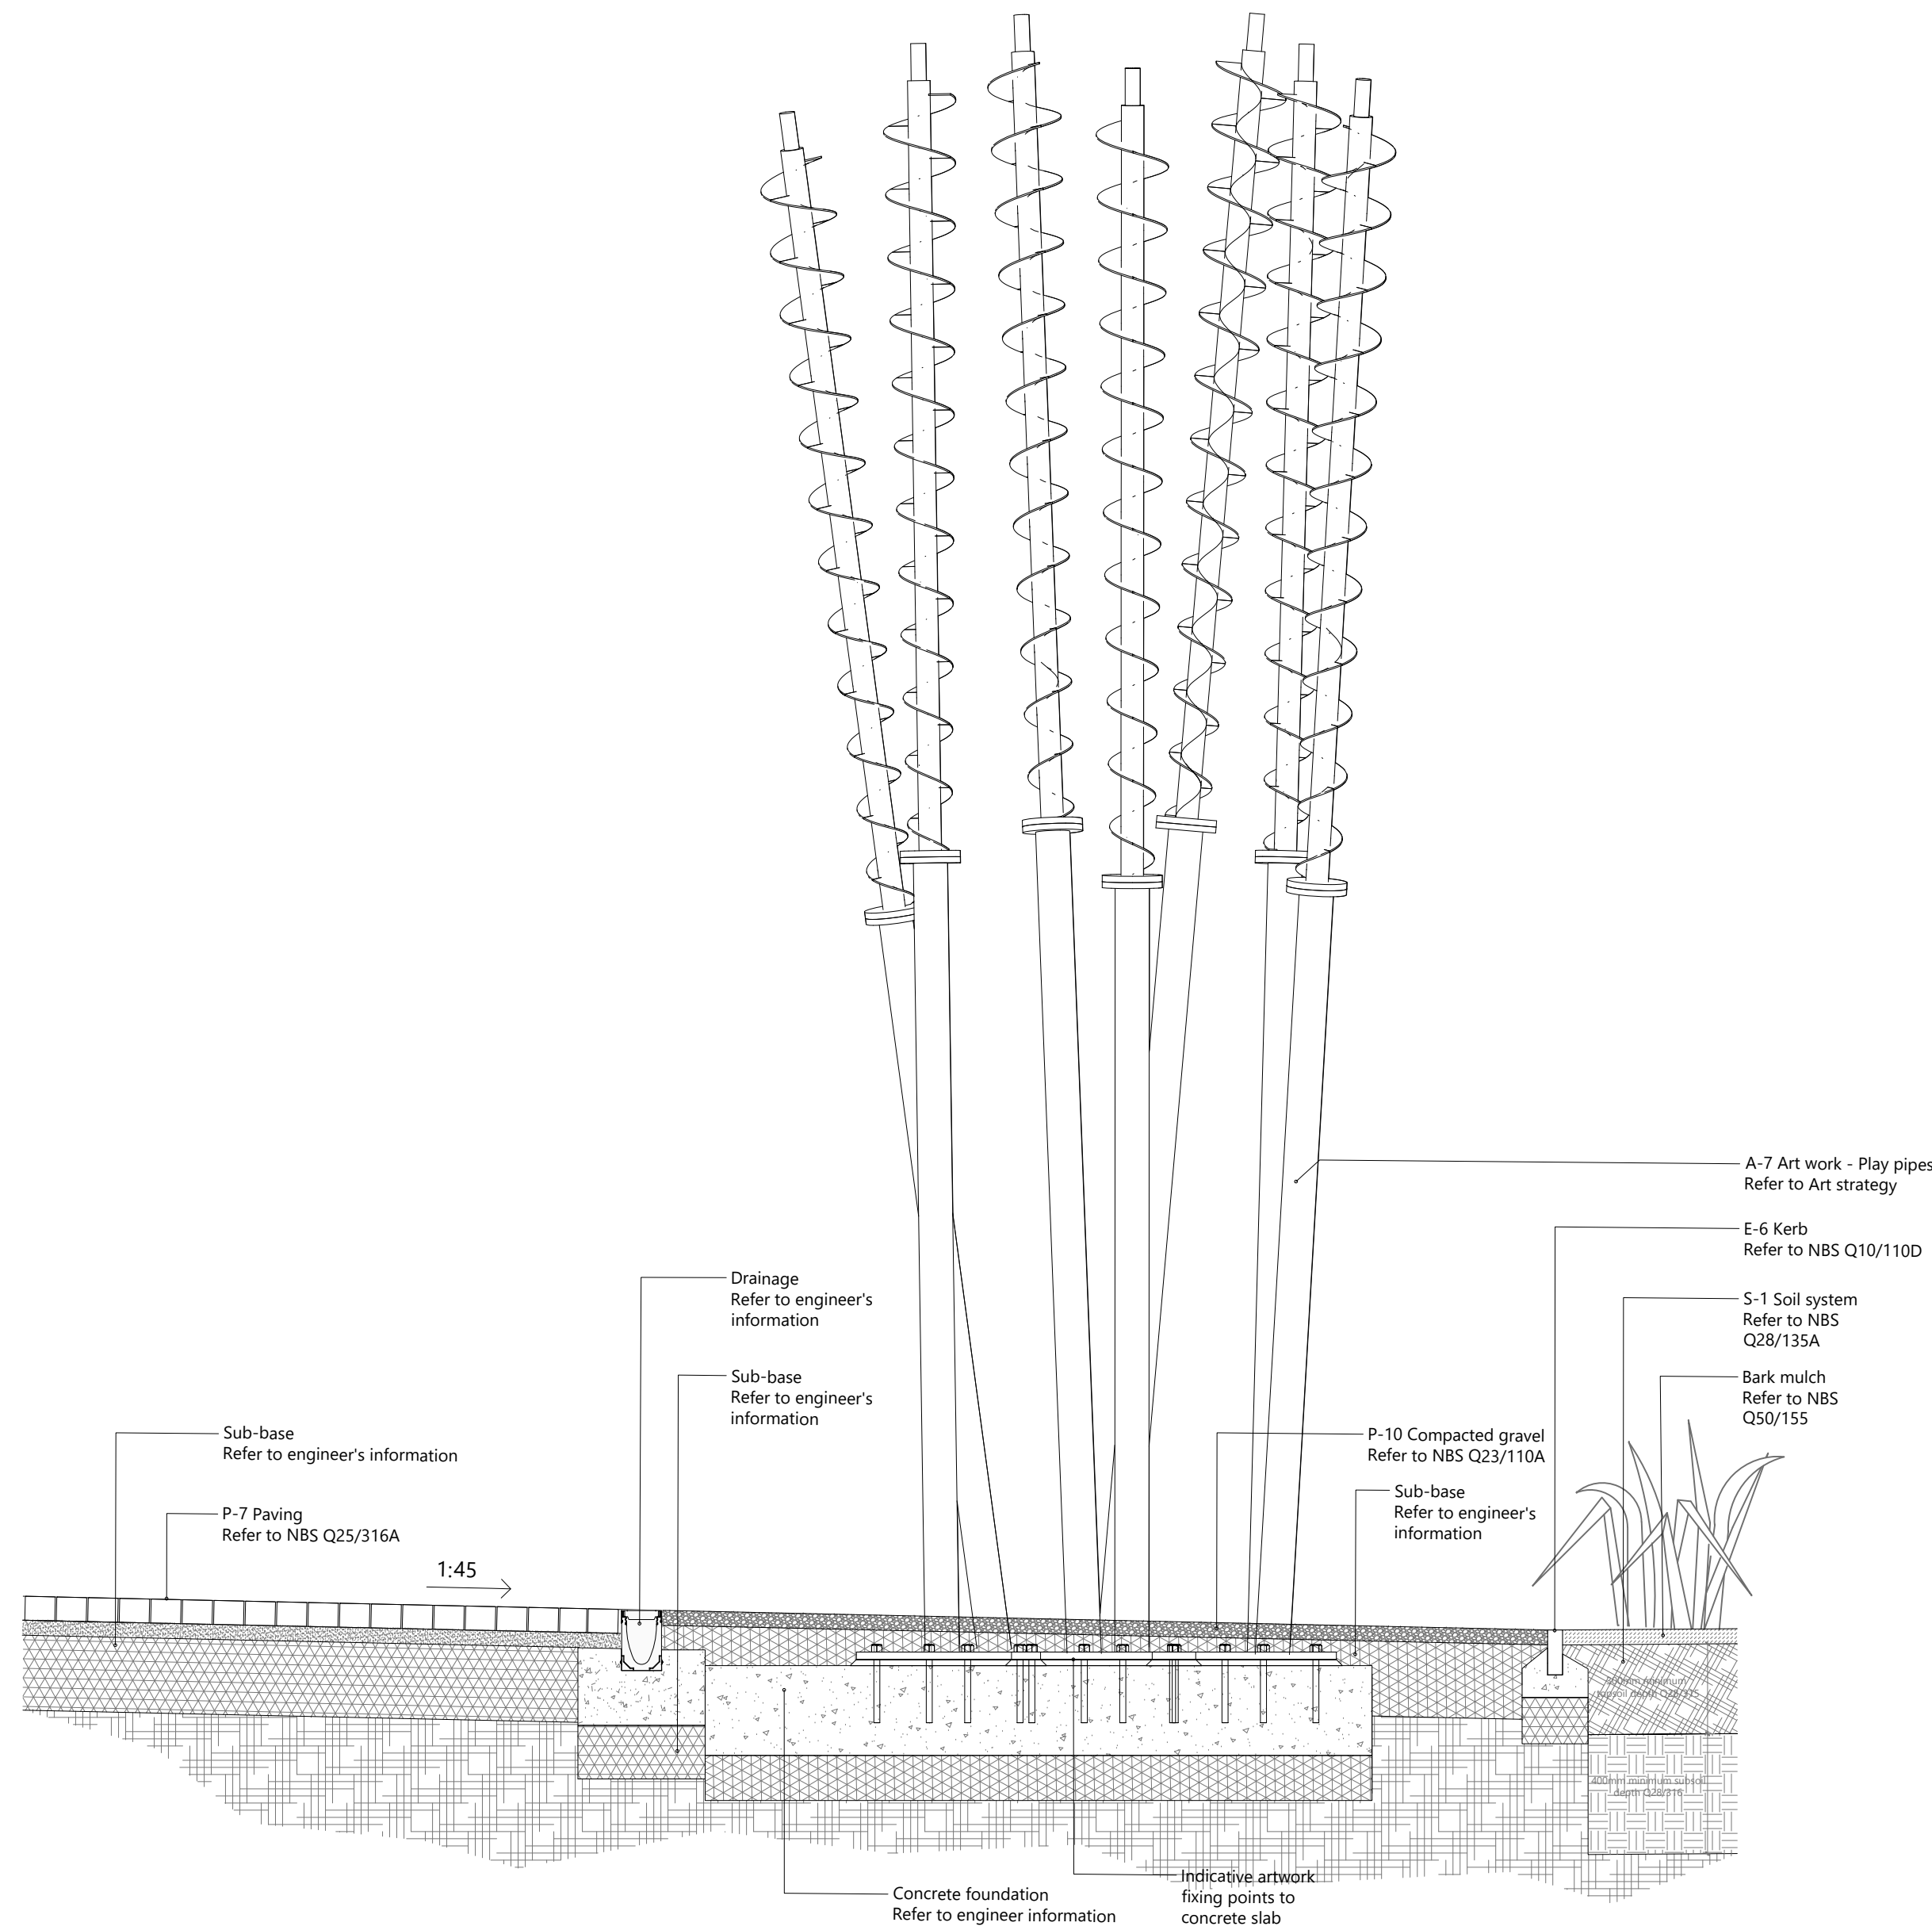

H7232-BOS-F3-00-DR-AL-90604 : D01 SECTION THROUGH PUBLIC ART ON MAIN BOULEVARD

SCALE: 1:20

Refer to hard landscape dwg:  
H7232-BOS-F3-00-DR-AL-90200

Refer to landscape key dwg:  
H7232-BOS-XX-00-DR-AL-90201