


H7232-BOS-F3-00-DR-AL-90605 : D01 LONG SECTION THROUGH CANALSIDE RAMP

SCALE: 1:20

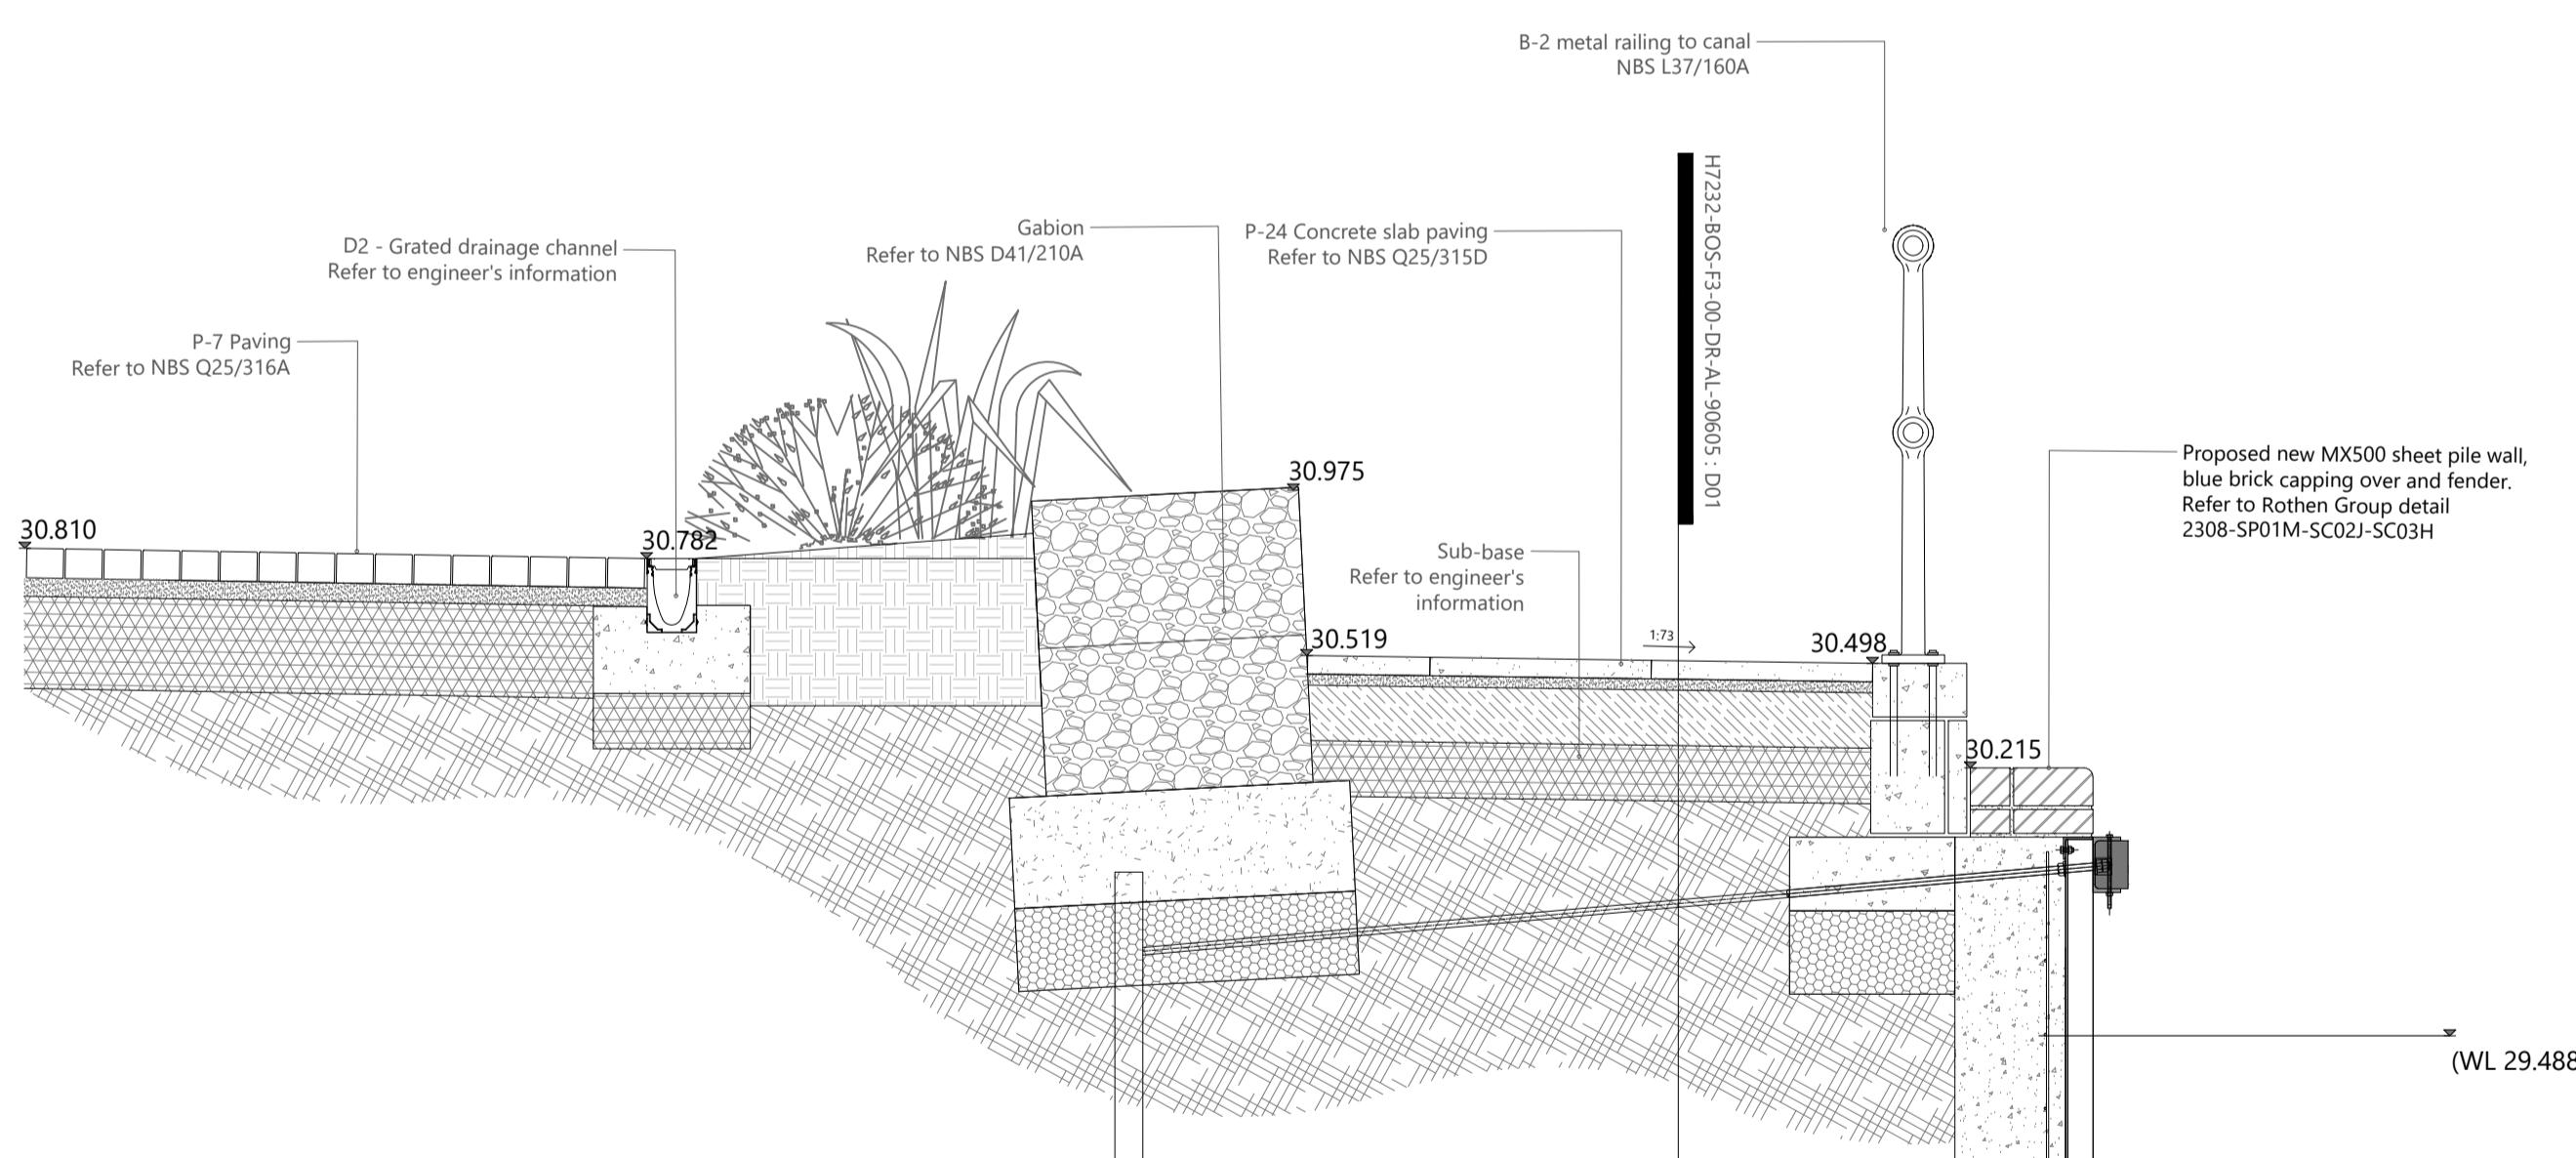

H7232-BOS-F3-00-DR-AL-90605 : D02 SHORT SECTION THROUGH CANALSIDE RAMP

SCALE: 1:20

WORK IN PROGRESS DRAWING

Refer to hard landscape dwg:
H7232-BOS-F3-00-DR-AL-90200

Refer to landscape key dwg:
H7232-BOS-XX-00-DR-AL-90201