



H7232-BOS-F3-00-DR-AL-90607 : D01  
SECTION THROUGH CANALSIDE STEPS  
SCALE: 1:10

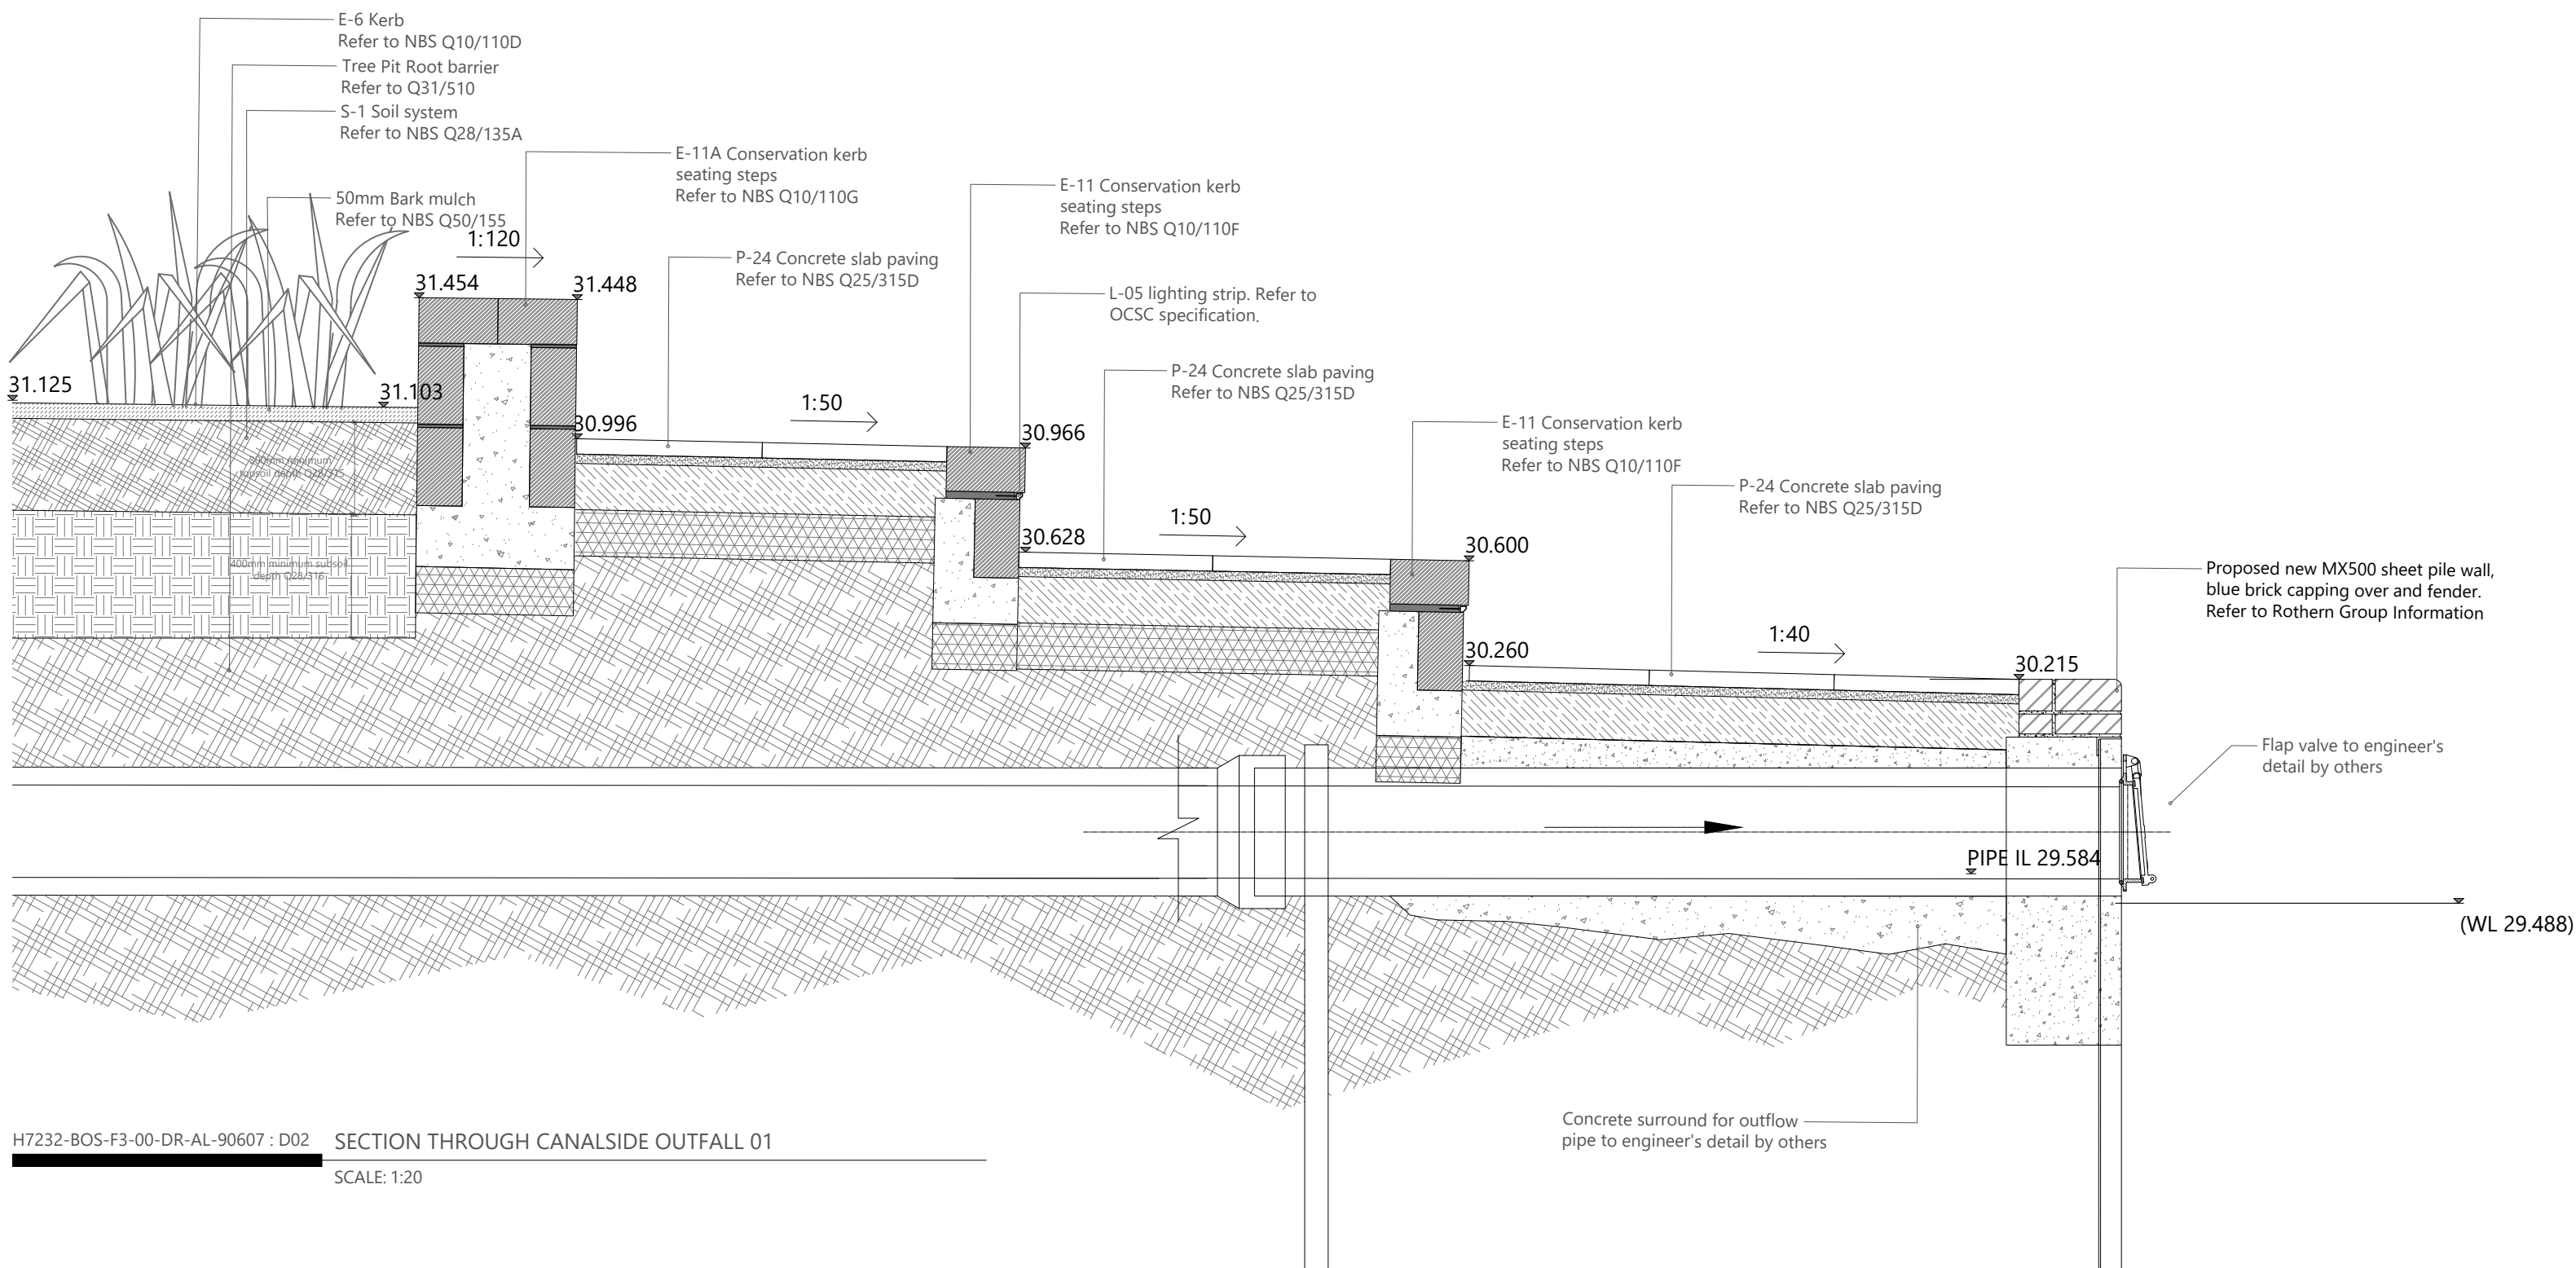

H7232-BOS-F3-00-DR-AL-90607 : D02  
SECTION THROUGH CANALSIDE OUTFALL 01  
SCALE: 1:20

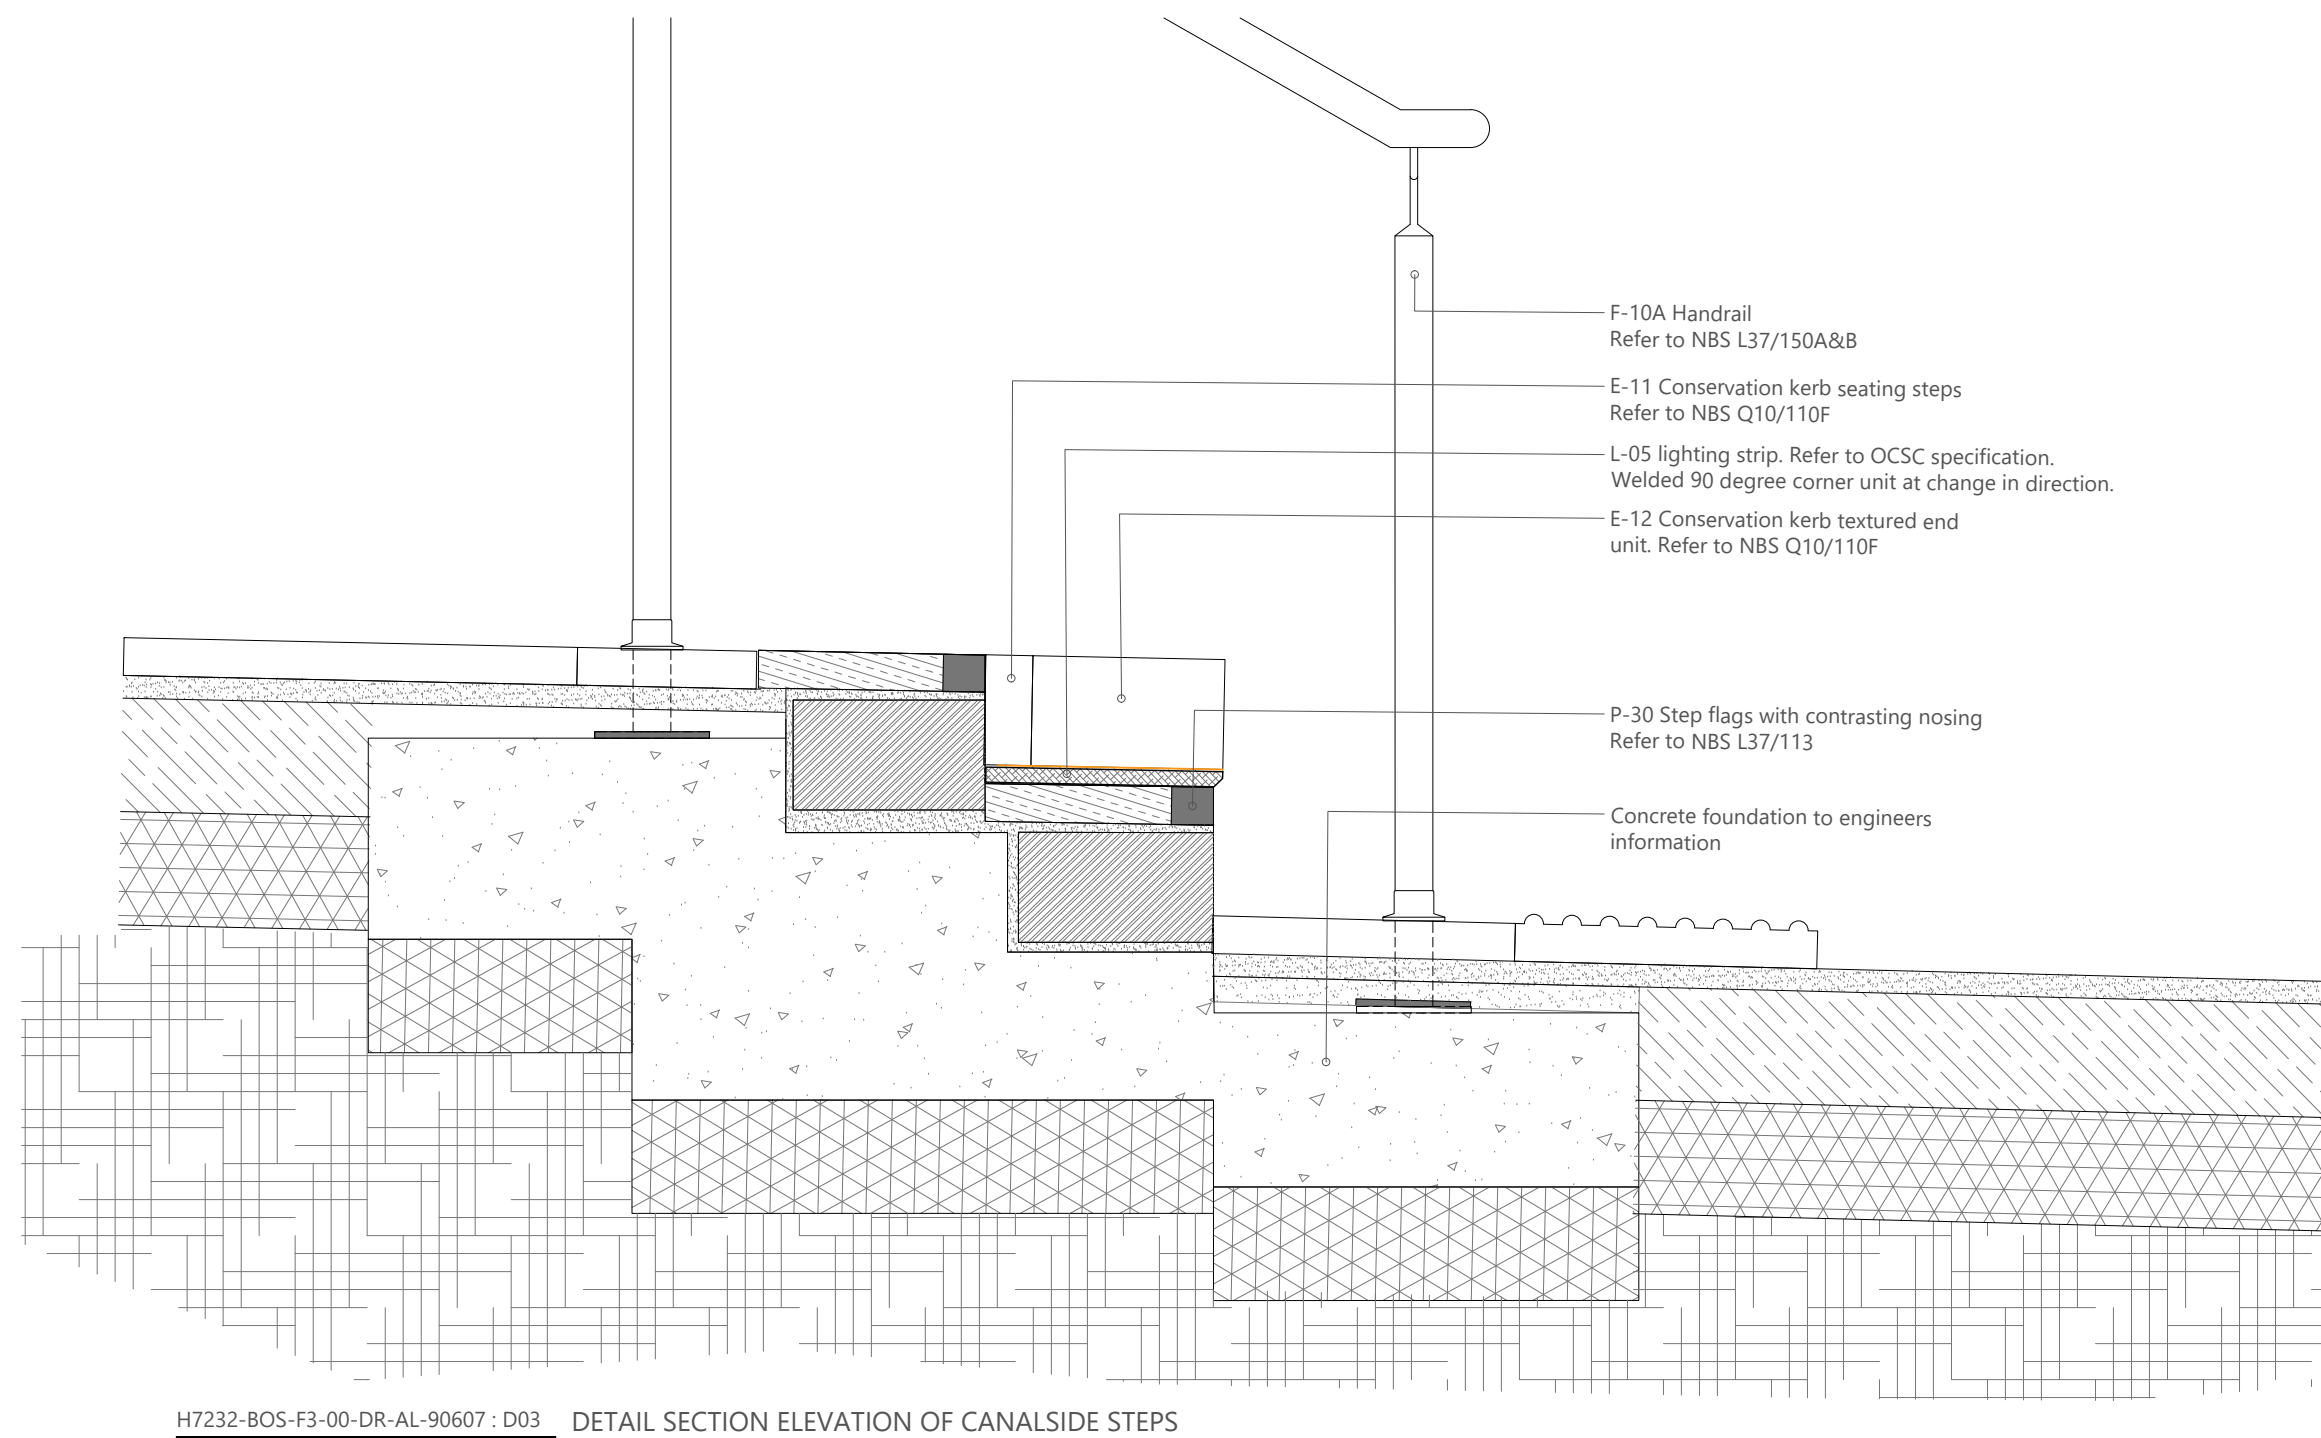

H7232-BOS-F3-00-DR-AL-90607 : D03  
DETAIL SECTION ELEVATION OF CANALSIDE STEPS  
SCALE: 1:10

Refer to hard landscape dwg:  
H7232-BOS-F3-00-DR-AL-90200

Refer to landscape key dwg:  
H7232-BOS-XX-00-DR-AL-90201

C07 For condition discharge 29-04-2023/JC/PF  
C06 Canal side upriver issue 28-03-2024/ME/PF  
C05 F3 condition discharge issue. Incorporating BNL 18-12-2023/ME/PF  
C04 Revised to BNL comments 29-11-2023/JC/OM  
C03 Drawing number & Block F3 drawing references 03-11-2023/JC/PF  
C02 updated to suit Aiste document numbering, refer to PNP ASITE Document list transfer confirmation 03-11-2023/JC/PF  
C01 Amendments to canal wall, seating, steps and levels 30-10-2023/JC/PF  
rev: description: date/drawn/checked:

Client: BARRATT WEST LONDON

Project: FORMER NESTLE FACTORY  
Location: HAYES & HARLINGTON LONDON

Drawing: BLOCK F3 GROUND FLOOR  
DETAILED SECTIONS - SHEET 8

Scale: 1:20 @ A1 Date: 02-02-23 Status: \$1  
Document Number: H7232-BOS-F3-00-DR-AL-90607 Revision: C07

C:\USERS\JAC\AMPHAM\STUDIO\BOS\F3\DR\PROJ\PROJECTS\21.087 FORMER NESTLE FACTORY: HAYES\02 DRAWINGS\02 DR-L-6000 SECTIONS\H7232-BOS-F3-00-DR-AL-90607 C07