



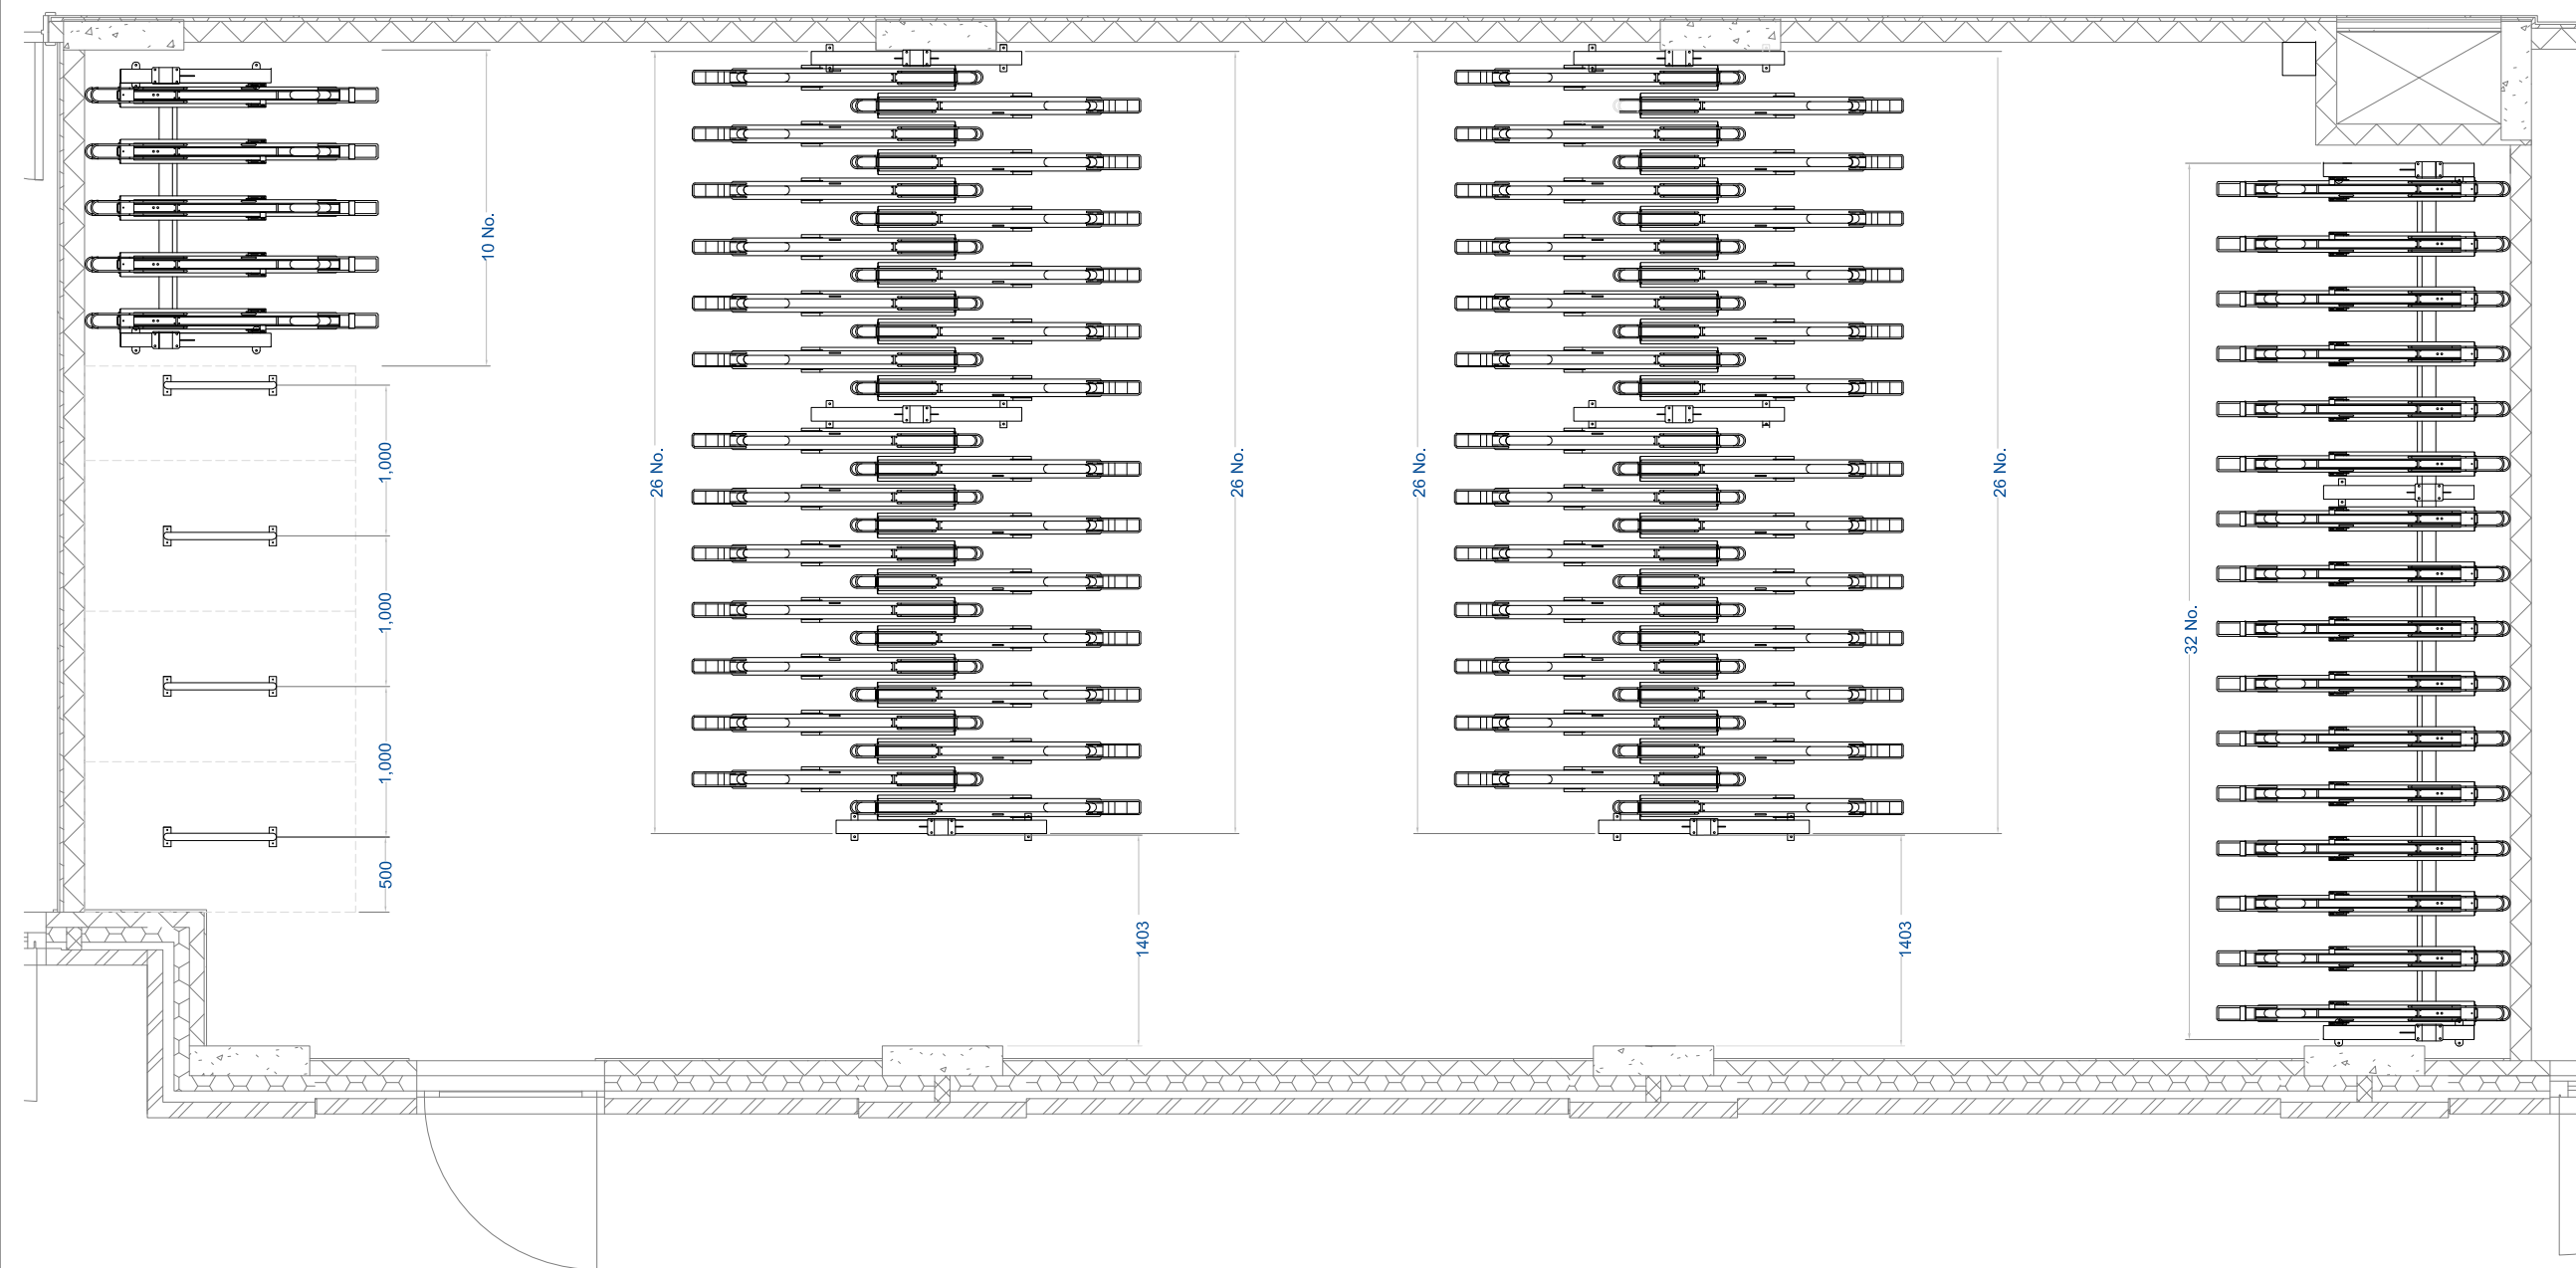

Bike Store (153):

2No. (56 Slot) Bellsure Classic Double Decker DS
1No. (24 Slot) Bellsure Classic Double Decker SS
1No. (10 Slot) Bellsure Classic Double Decker SS
4No. (7 Spaces) Citihoop Cycle Stand

TOTAL: 153 Bike Spaces

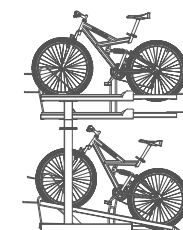

Double Decker Classic
*Mild Steel
*Single Sided
*375 mm Centres
*Galvanised
*Surface Mounted
*Multi Locking Points
(Back Wheel & Locking Loop)
*Min Height Required: 2,400mm




Citihoop Sheffield Stand SM
*750H x 750W x 48mm
*Galvanised
*Surface mounted with base plates

Bike Store

date **rev** **revisions**

12.09.23	P1	Planning Condition 28
28.09.23	P2	Planning Condition 28

keyplan

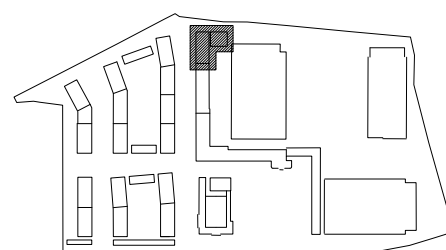

scale at A3



1 : 50	1 : 100
Drawn by	Checked by
AG	JW

project

Nestlé Factory, F3	
project no.	client
2177	Barratt London

drawing title

Bike Storage
drawing no.
FNF-A-F3-dMFK-DR-SK-052

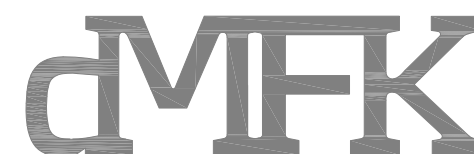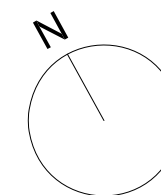

DE METZ FORBES KNIGHT ARCHITECTS

the old library 119 cholmley gardens london nw6 1aa

t 020 7435 1144

f 020 7435 0884

mail info@dmfk.co.uk

revision

P2