


H7232-BOS-F2-00-DR-AL-90608 : D01 SECTION THROUGH TERRACE, FOOTPATH, CARPARK AND ROADWAY BLOCK F2

SCALE: 1:20

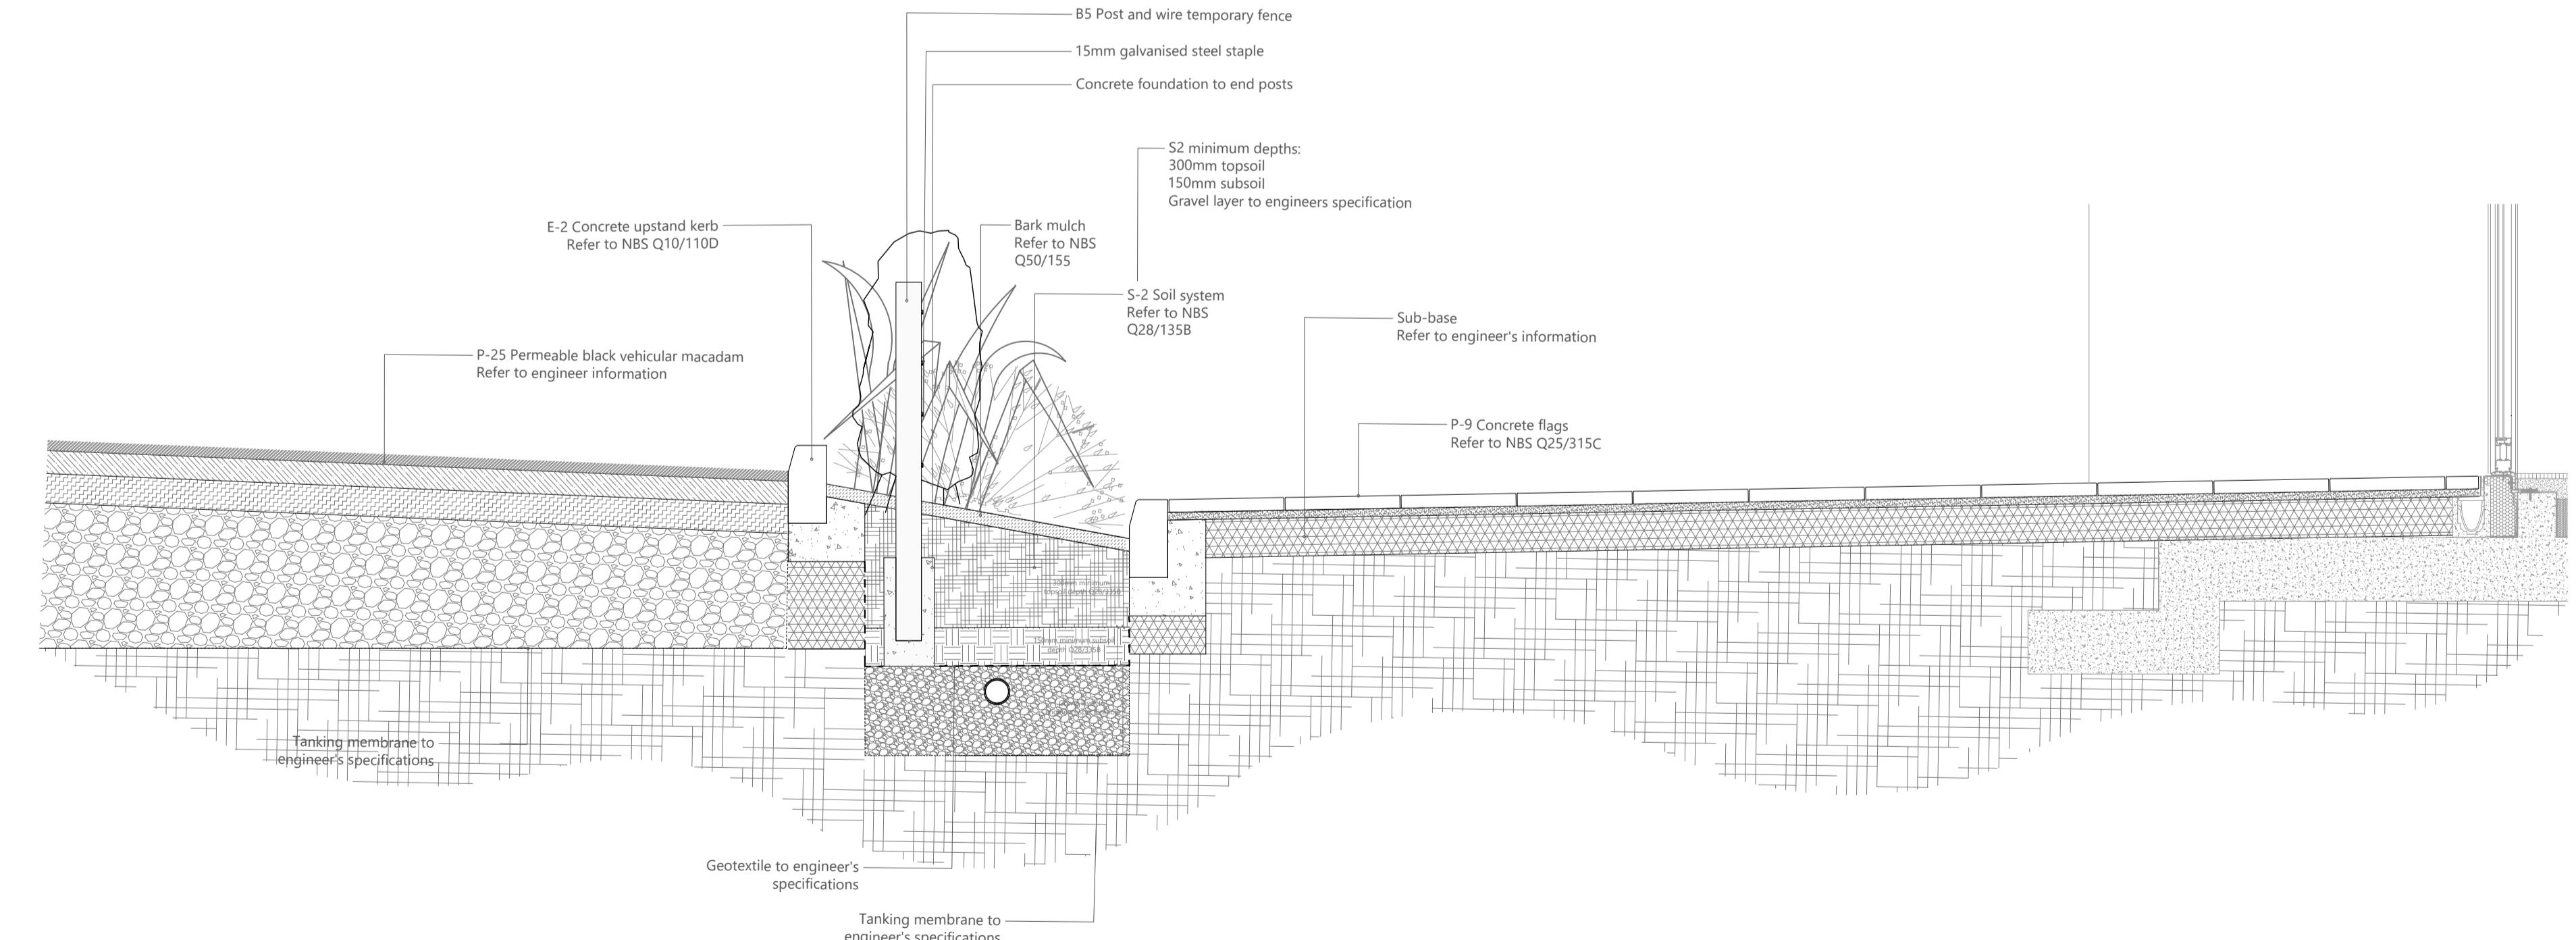

H7232-BOS-F2-00-DR-AL-90608 : D02 SECTION THROUGH TERRACE, FOOTPATH, CARPARK AND ROADWAY BLOCK F2

SCALE: 1:20

C04 For condition discharge  
Drawing number updated to suit. Aids Updated  
29-04-2025/C/PF  
29-10-2024/MG/PF

C02 Final construction issue  
14-12-2023/RC/PF

C01 Initial construction issue  
28-11-2022/C/PF  
18-11-2022/C/PF

rev: description: date/Drawn/Checked:

Client: BARRATT WEST LONDON  
Project: FORMER NESTLE FACTORY  
Location: HAYES & HARLINGTON LONDON  
Drawing: BLOCK F2 GROUND FLOOR  
DETAILED SECTIONS - SHEET 2  
Scale: 1:20 @ A1 Date: 14-12-2023  
Document Number: H7232-BOS-F2-00-DR-AL-90608  
Revision: