


H7232-BOS-F2-00-DR-AL-90609 : D01 SECTION THROUGH TERRACE, FOOTPATH, CARPARK AND ROADWAY BLOCK F2  
SCALE: 1:20

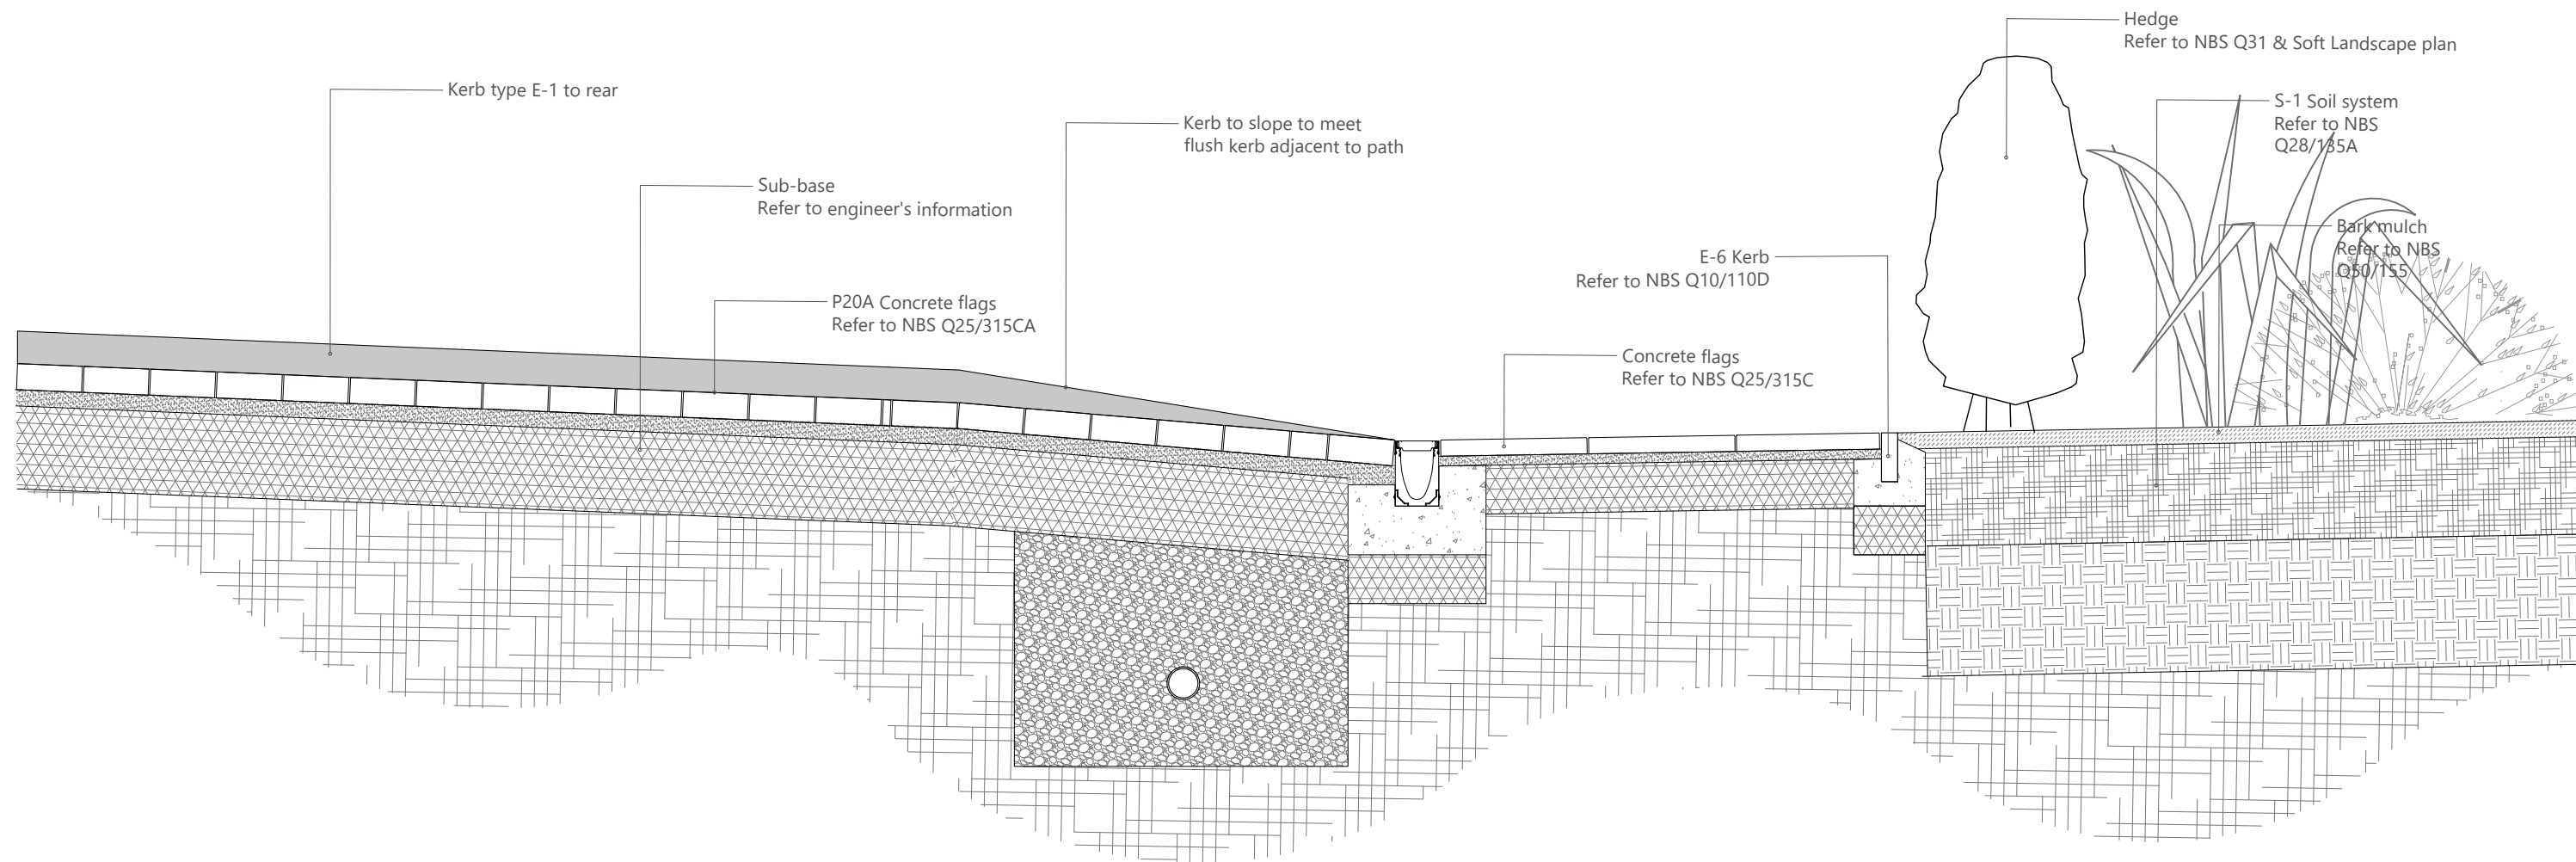

H7232-BOS-F2-00-DR-AL-90609 : D02 SECTION THROUGH TERRACE, FOOTPATH, CARPARK AND ROADWAY BLOCK F2  
SCALE: 1:20