



1 AMT-305 - Car Entrance Gate (With Bypass) - Plan
1 : 10

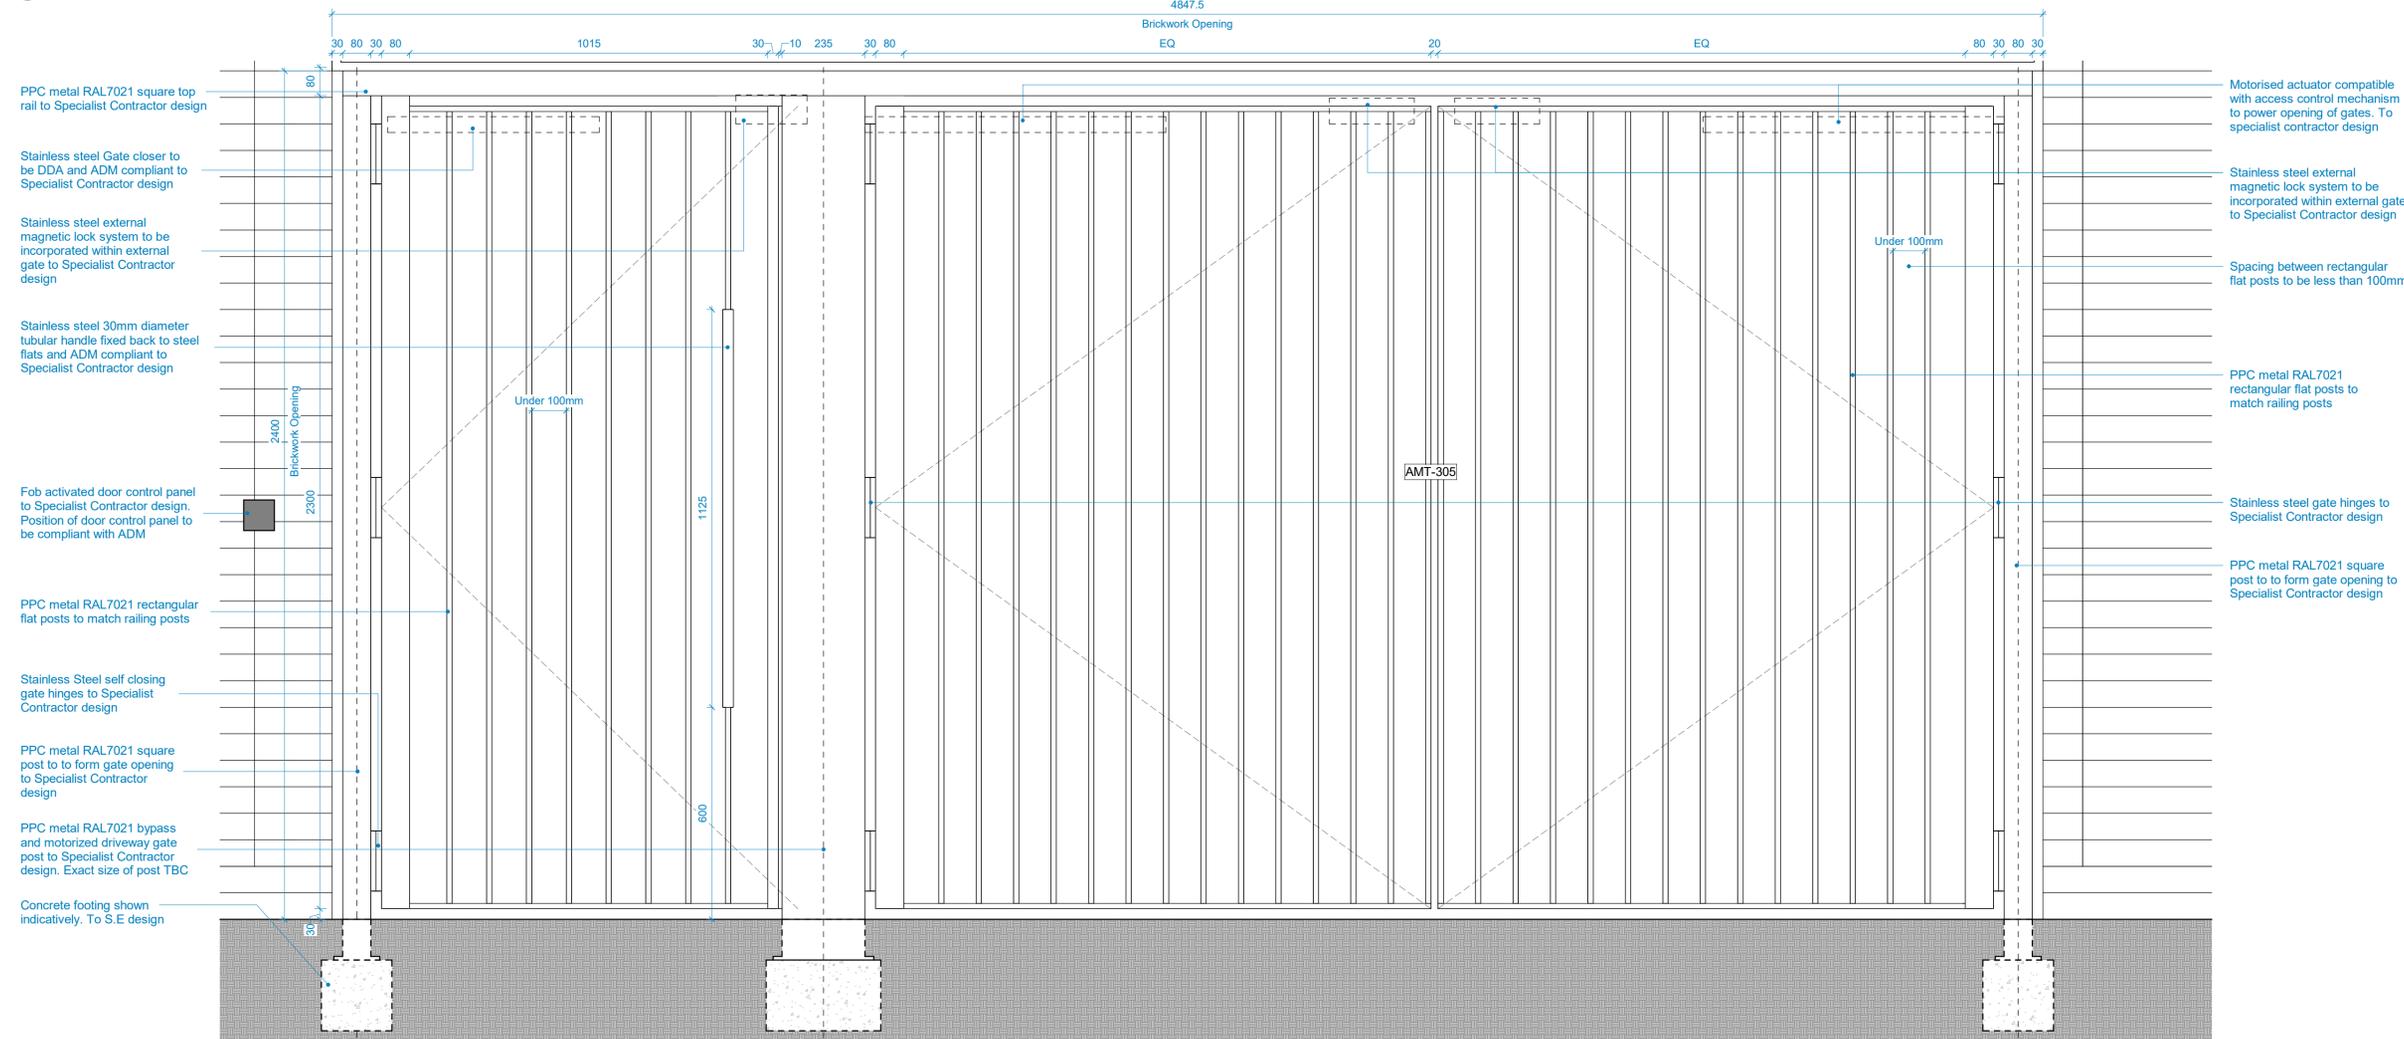

2 AMT-305 - Car Entrance Gate (With Bypass) - Elevation A
1 : 10

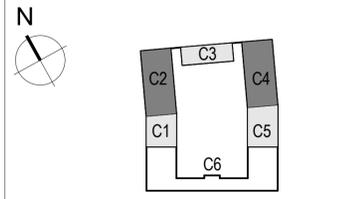

KEY PLAN

NOTES
- THIS DRAWING MUST NOT BE SCALED.
- ALL DIMENSIONS ARE TO BE VERIFIED AND CHECKED ON SITE.
- ANY DISCREPANCIES THAT ARISE OR BECOME APPARENT SHOULD BE REPORTED TO CHAPMAN TAYLOR.
- AREAS INDICATED ARE APPROXIMATE GROSS INTERNAL AREA. THEY RELATE TO THE LEVEL AREAS OF THE BUILDING AT THE CURRENT STAGE OF DESIGN. ANY DECISIONS TO BE MADE ON THE BASIS OF THESE PREDICTIONS, WHETHER AS TO PROJECT VIABILITY, PRE-LETTING, LEASE AGREEMENTS, OR THE LIKE, SHOULD INCLUDE DUE ALLOWANCE FOR THE INCREASES AND DECREASES INHERENT IN THE DESIGN DEVELOPMENT AND BUILDING PROCESS.

© COPYRIGHT CHAPMAN TAYLOR 2024

ARCHITECTURAL METALWORK KEY

NOTE:
THIS DRAWING REPRESENTS ARCHITECTURAL DESIGN INTENT AND RELEVANT SETTING OUT INFORMATION. IT DOES NOT INCLUDE SPECIALIST TECHNICAL INPUT ON FIXINGS OR ASSOCIATED PRODUCTS / SYSTEMS, ETC. DETAILS ARE TO BE DEVELOPED FURTHER BETWEEN THE DESIGN TEAM AND SPECIALIST CONTRACTOR OR SUPPLIER ONCE APPOINTED.

INFORMATION FOR CONSTRUCTION PURPOSES IS TO BE PROVIDED BY THE CONTRACTOR.

ALL EXTERNAL GUARD RAILS & BALUSTRADES MEMBER SIZES ARE INDICATIVE ONLY. TO BE DESIGNED BY SPECIALIST SUBCONTRACTOR AND TO BE FULLY COMPLIANT WITH APPROVED DOCUMENT K.

ALL VERTICAL HOOP LADDERS ARE TO BE DESIGNED AND FULLY COMPLIANT OF PART K BUILDING REGULATIONS & BS 4211:2005 +A1:2008

ALL MOTORIZED AUTOMATIC GATES TO BE DESIGNED TO SAFEGUARD AGAINST POTENTIAL CRUSHING HAZARDS

Corresponding Information:
- Fire Strategy
- Acoustic Report
- MEP Engineer Drawings
- S.E Drawings
- Architectural Specification

TO BE READ IN CONJUNCTION WITH CTA TECHNICAL REFERENCE SHEET: H7946-CTA-C0-XX-SC-AD-0006

REV	DATE	BY	DESCRIPTION	CHK'D
C01	30.05.2025	KD	GATEWAY 2 SUBMISSION	LC
P02	28.01.2025	JM	GENERAL UPDATE	SM
T01	08.03.2022	KSV	ISSUED FOR TENDER	SL
P01	30.07.2021	RW	FIRST ISSUE FOR COMMENT	AK

CLIENT
Barratt West London
Atrora House
71-75 Ubbridge Road
Ealing
London
W6 5SL
T +44 (0)209 8799 4050

PROJECT
Block C Former Nestle Factory Hayes

ARCHITECT
CHAPMAN TAYLOR
GLOBAL ARCHITECTS & MASTERPLANNERS

MANCHESTER STUDIO
Bates Warehouse
4 Castle Street, Castlefields
Manchester M3 4LZ
United Kingdom
T +44 (0)161 639 6500
E manchester@chapmantaylor.com
www.chapmantaylor.com

STRUCTURAL ENGINEER
Hydrock
Unit 18
Embridge Court
Gloucester
GL3 1JZ
T +44 (0)1452 783 970

SERVICES ENGINEER
OCSC
40 Bowling Green Lane
London
EC1R 6NE
T +44 (0)207 415 7120

DRAWING TITLE
Car Entrance Gate (With Bypass Gate)
ARCHITECTURAL METALWORK

Scale 1 : 10 @ A1

INTERNAL JOB NO	ISSUE DATE	STATUS	ORIGINATOR	DATE	ROLE	NUMBER	REVISION
B756NFH	30.07.2021	CONSTRUCTION	RW	AK			
H7946	CTA	C0	XX	DR	AD	34516	C01