


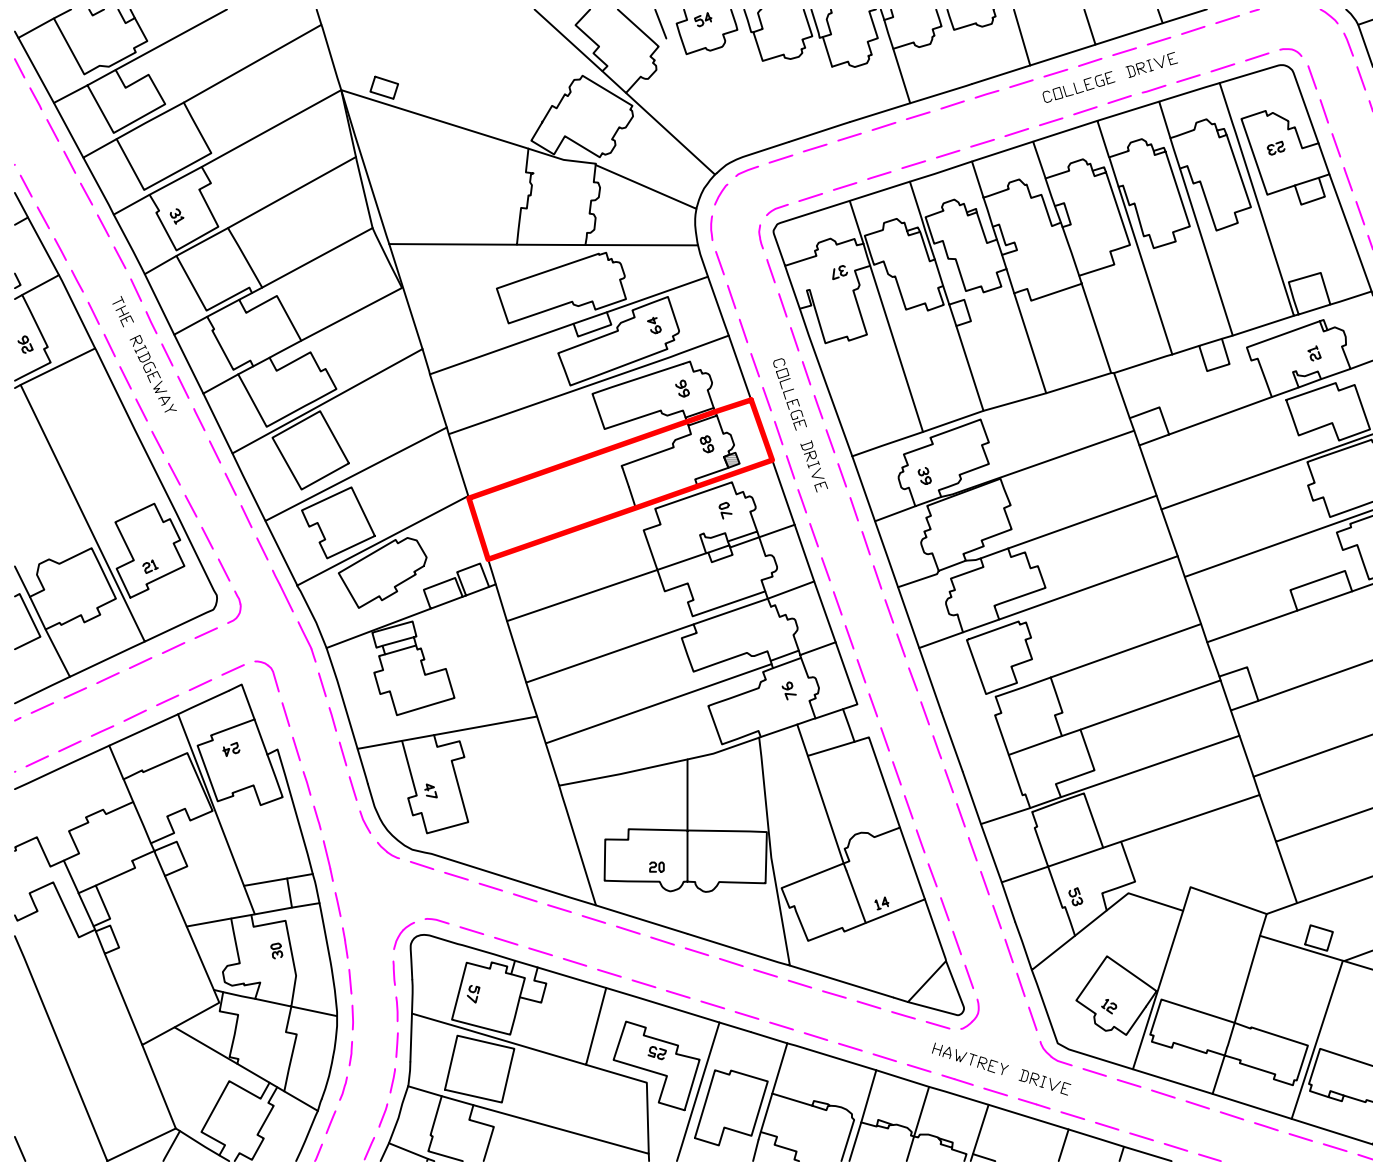


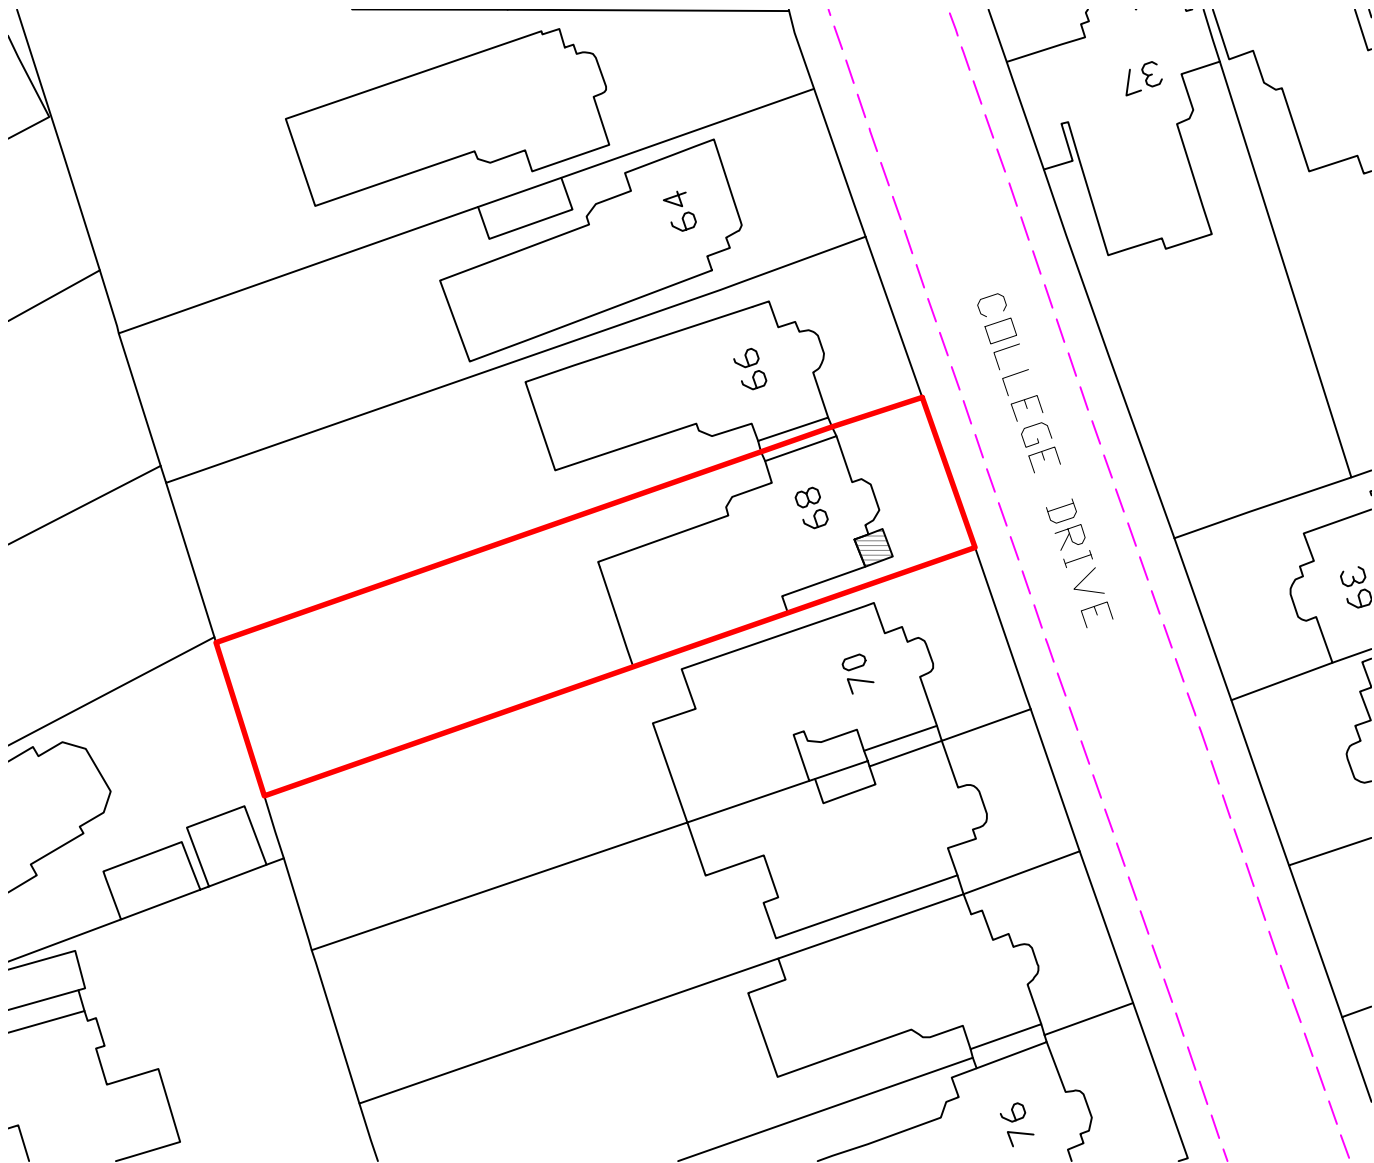

Proposed Location Plan
Scale 1:1250

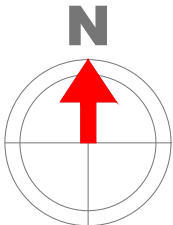

Proposed Block Plan
Scale 1:500

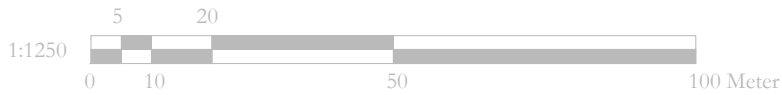

Date	Notes



vm@beauidéalarchitects.co.uk	+44 (0)790 869 0818	www.beauidéalarchitects.co.uk
------------------------------	---------------------	-------------------------------

project address:

68 Collage Drive
Ruislip, Greater
HA4 8SB

scale	drawn	status	date
as stated	VM	Planning	20/08/2024

drawing name: Proposed Block and Location Plan		rev:
drawing no: CDRH SP100		