



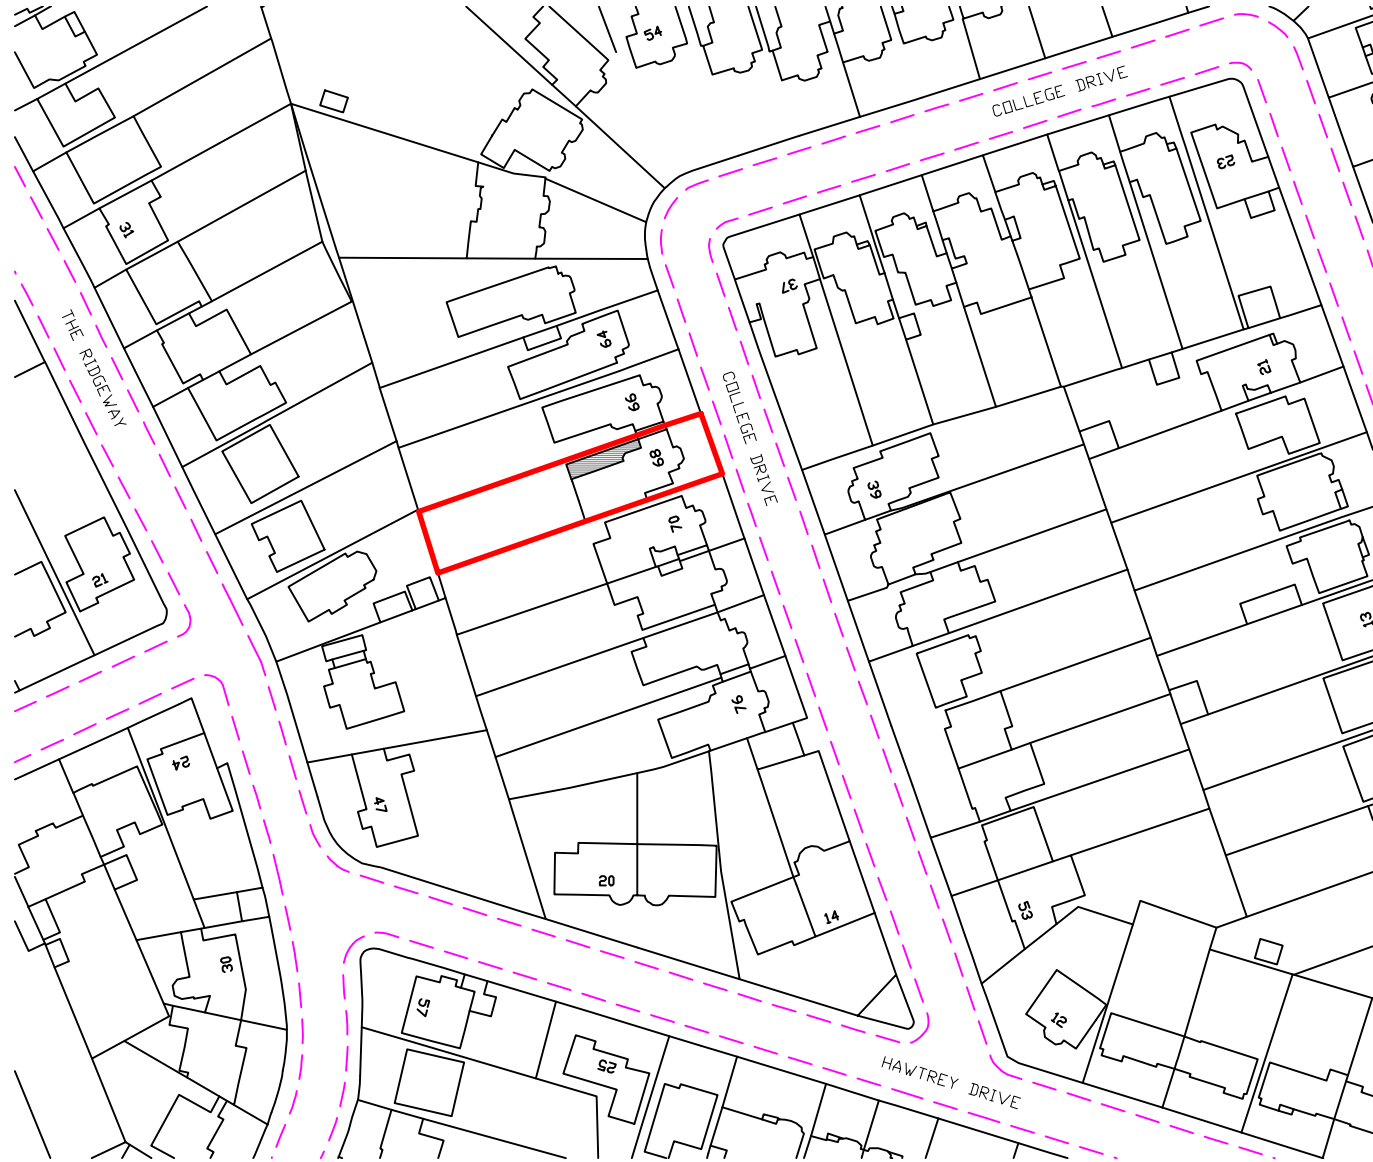


Proposed Location Plan
Scale 1:1250

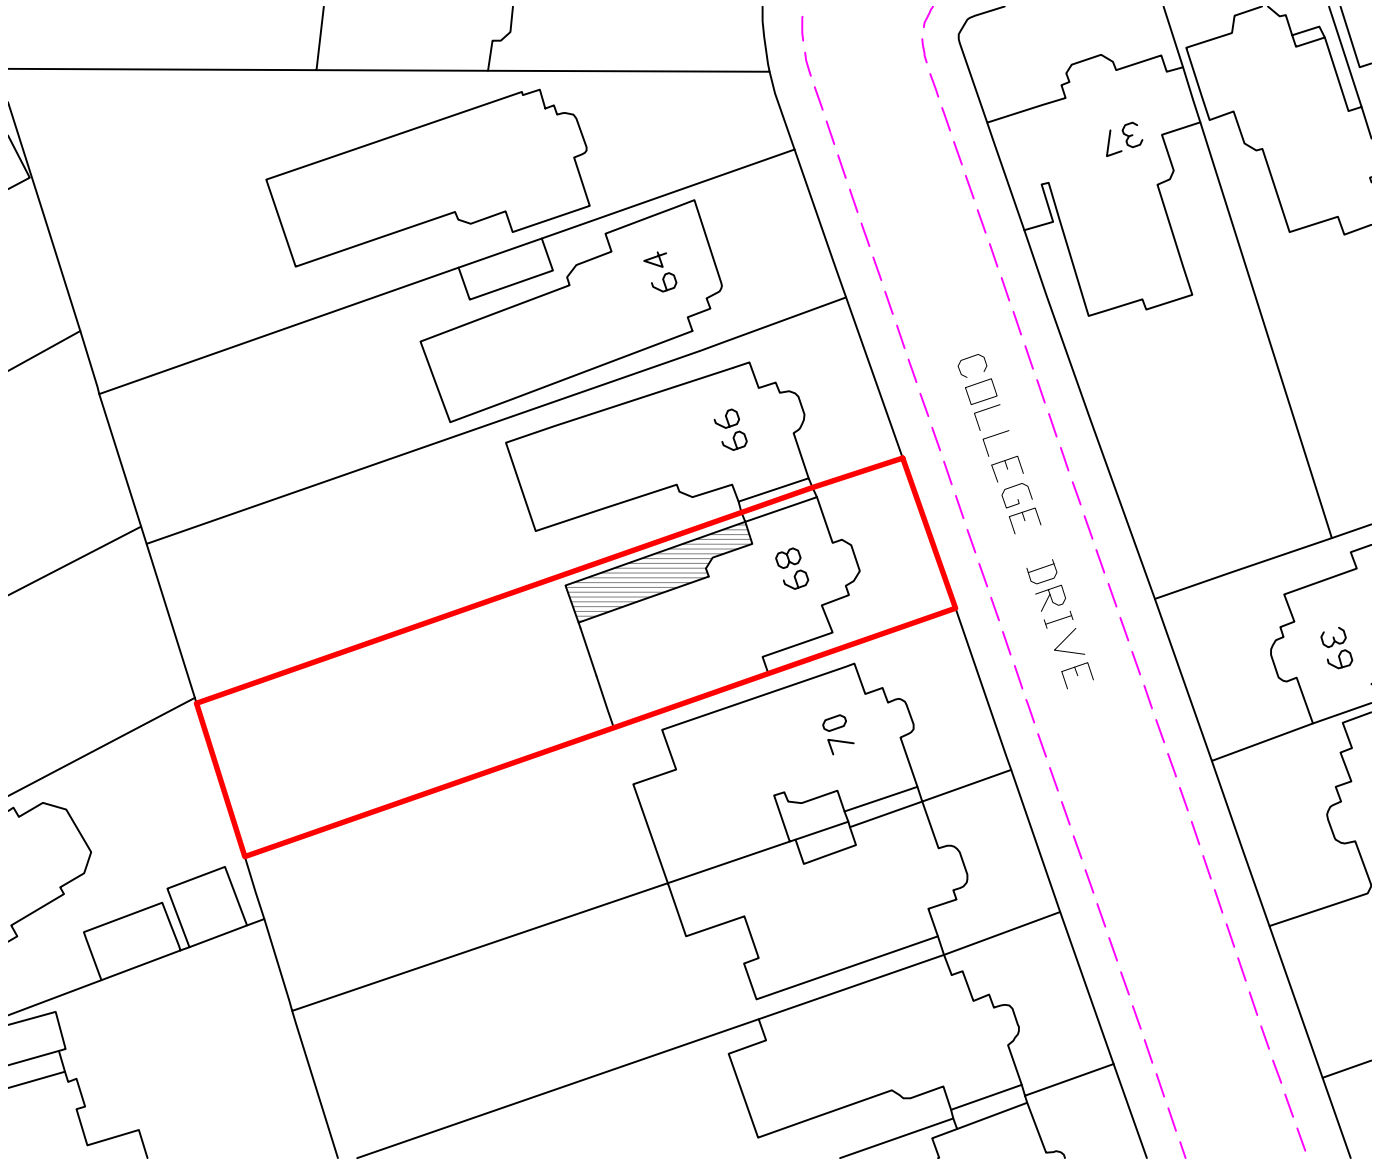

Proposed Block Plan
Scale 1:500

1:500
0 10 50 Meter

1:1250
0 10 50 100 Meter

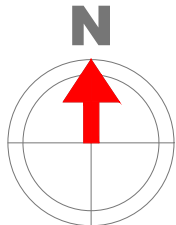

Date	Notes



vm@beauidéalarchitects.co.uk | +44 (0)790 869 0818 | www.beauidéalarchitects.co.uk

project address:

**68 Collage Drive
Ruislip, Greater
HA4 8SB**

scale	drawn	status	date
as stated	VM	Planning	20/08/2024

drawing name:
**Proposed
Block and Location Plan**

drawing no:
CDRH SP100