


0 1 2 3 4 5 10 15 20m
Scale: 1:500, Paper size: A3
Block Plan

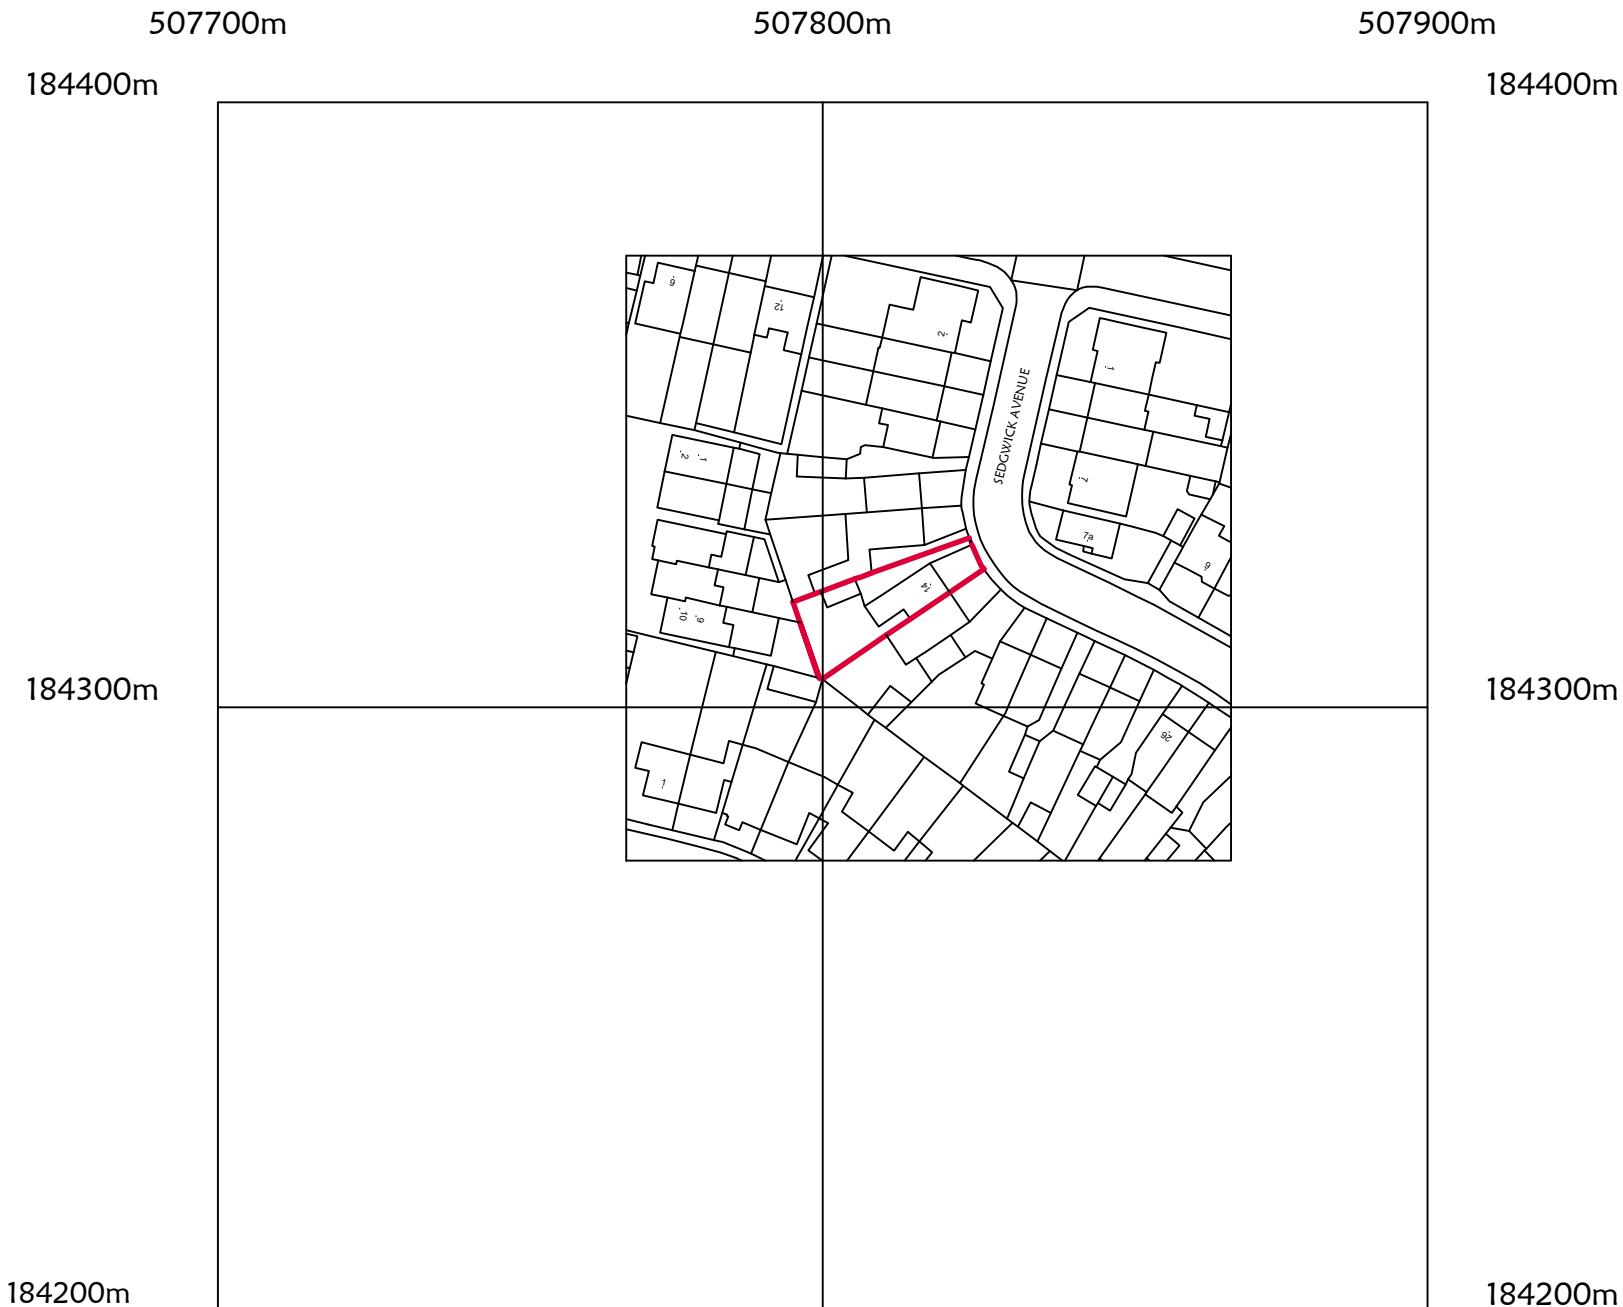

Crown Copyright and database rights
2023 OS Licence no. 100041041

0 10 20 30 40m
Scale: 1:1250, Paper size: A3
Location Plan

JAGO ASSOCIATES
PLANNING CONSULTANTS, STRUCTURAL ENGINEERS
AND BUILDING SURVEYORS
120 Kingspark Business Centre, 152-178 Kingston Road
New Malden, Surrey KT3 3ST
Tel: 020 8241 1879 Email: mail@jagoassociates.co.uk
Project
14 SEDGWICK AVENUE, HILLINGDON
PROPOSED SINGLE STOREY SIDE/REAR EXTENSION

Rev	Date	Description	By	Checked
Drawing Title BLOCK PLAN AND LOCATION PLAN				
Drawing Date	Scale	Paper size	Status	
Mar. 2024	1:500, 1:1250	A3	Planning	
Project No.	Drawing No.	Revision	Revision Date	
2257	P05			