


General Notes

© ABAY ARCHITECTURE RIBA

All dimensions and levels to be checked on site and any discrepancies to be reported to the architect before construction.

Written dimensions to be taken in preference to scaled dimensions.

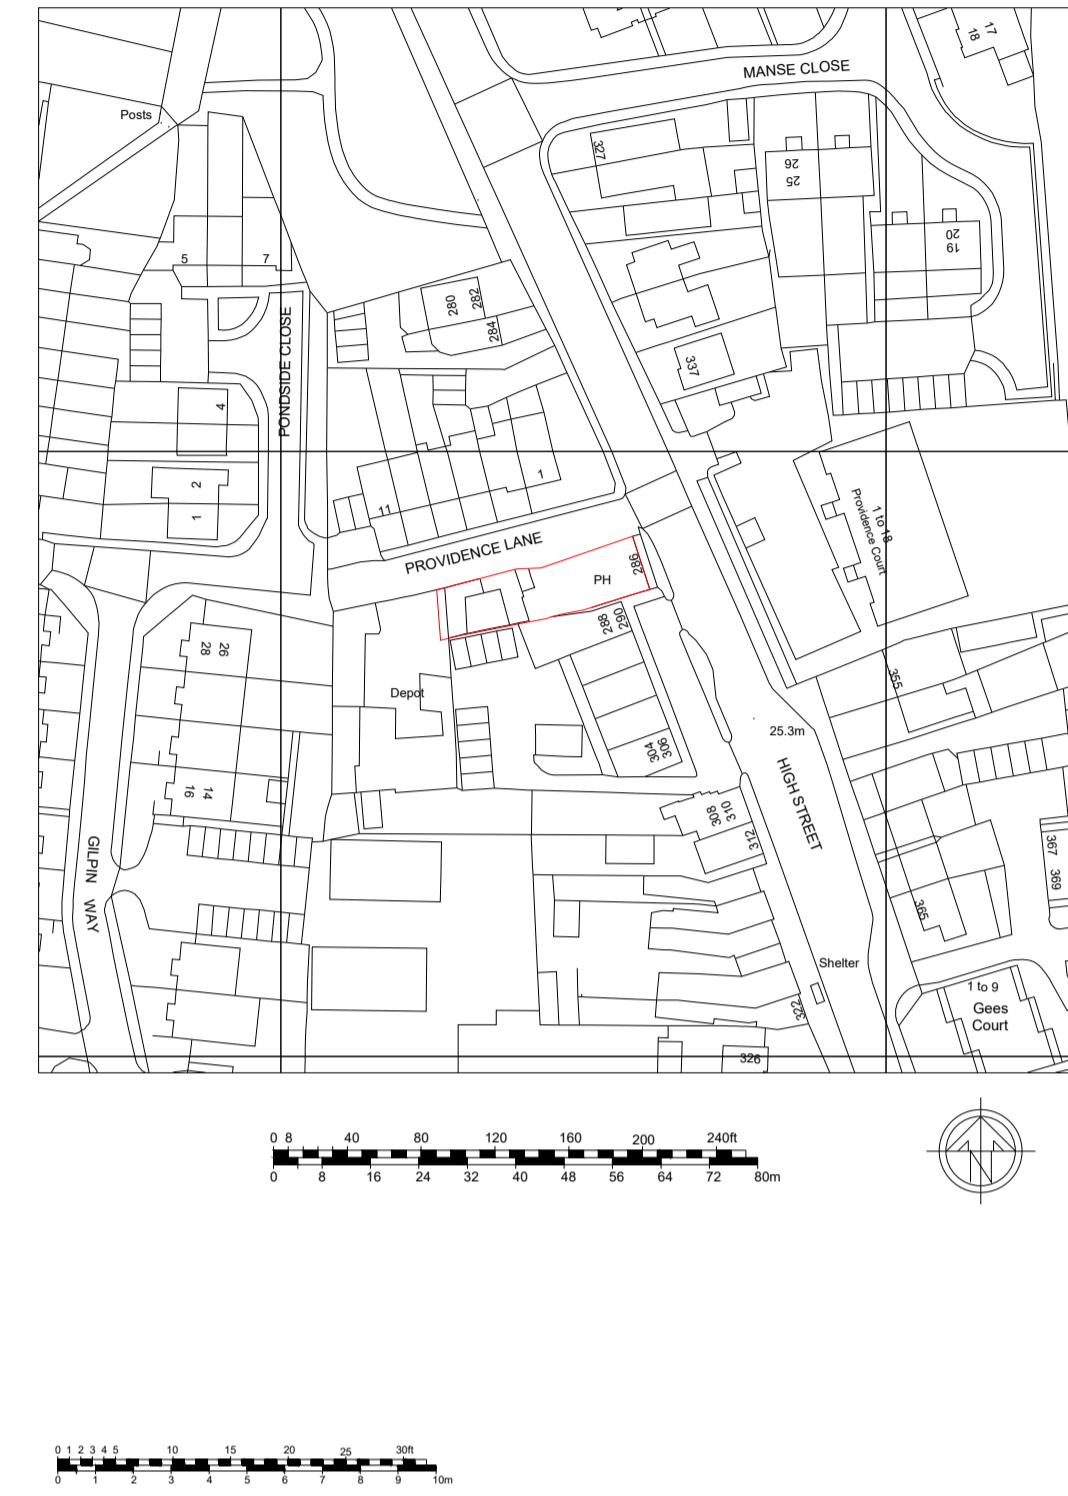

Rev	Date	Amendment
-----	------	-----------

CLIENT

THE WHEATSHEAF
286 HIGH STREET
HARLINGTON
HAYES
UB9 5DU

EXISTING/PROPOSED

SITE & LOCATION PLAN

DATE

03.12.24

SCALE

1:1250 and 1:

DRAWN NA

NA

REV

DRAWING NUMBER

1541-P-001

Neha Abayawardana RIBA
abay.architecture@yahoo.com