


PROPOSED GROUND FLOOR LAYOUT

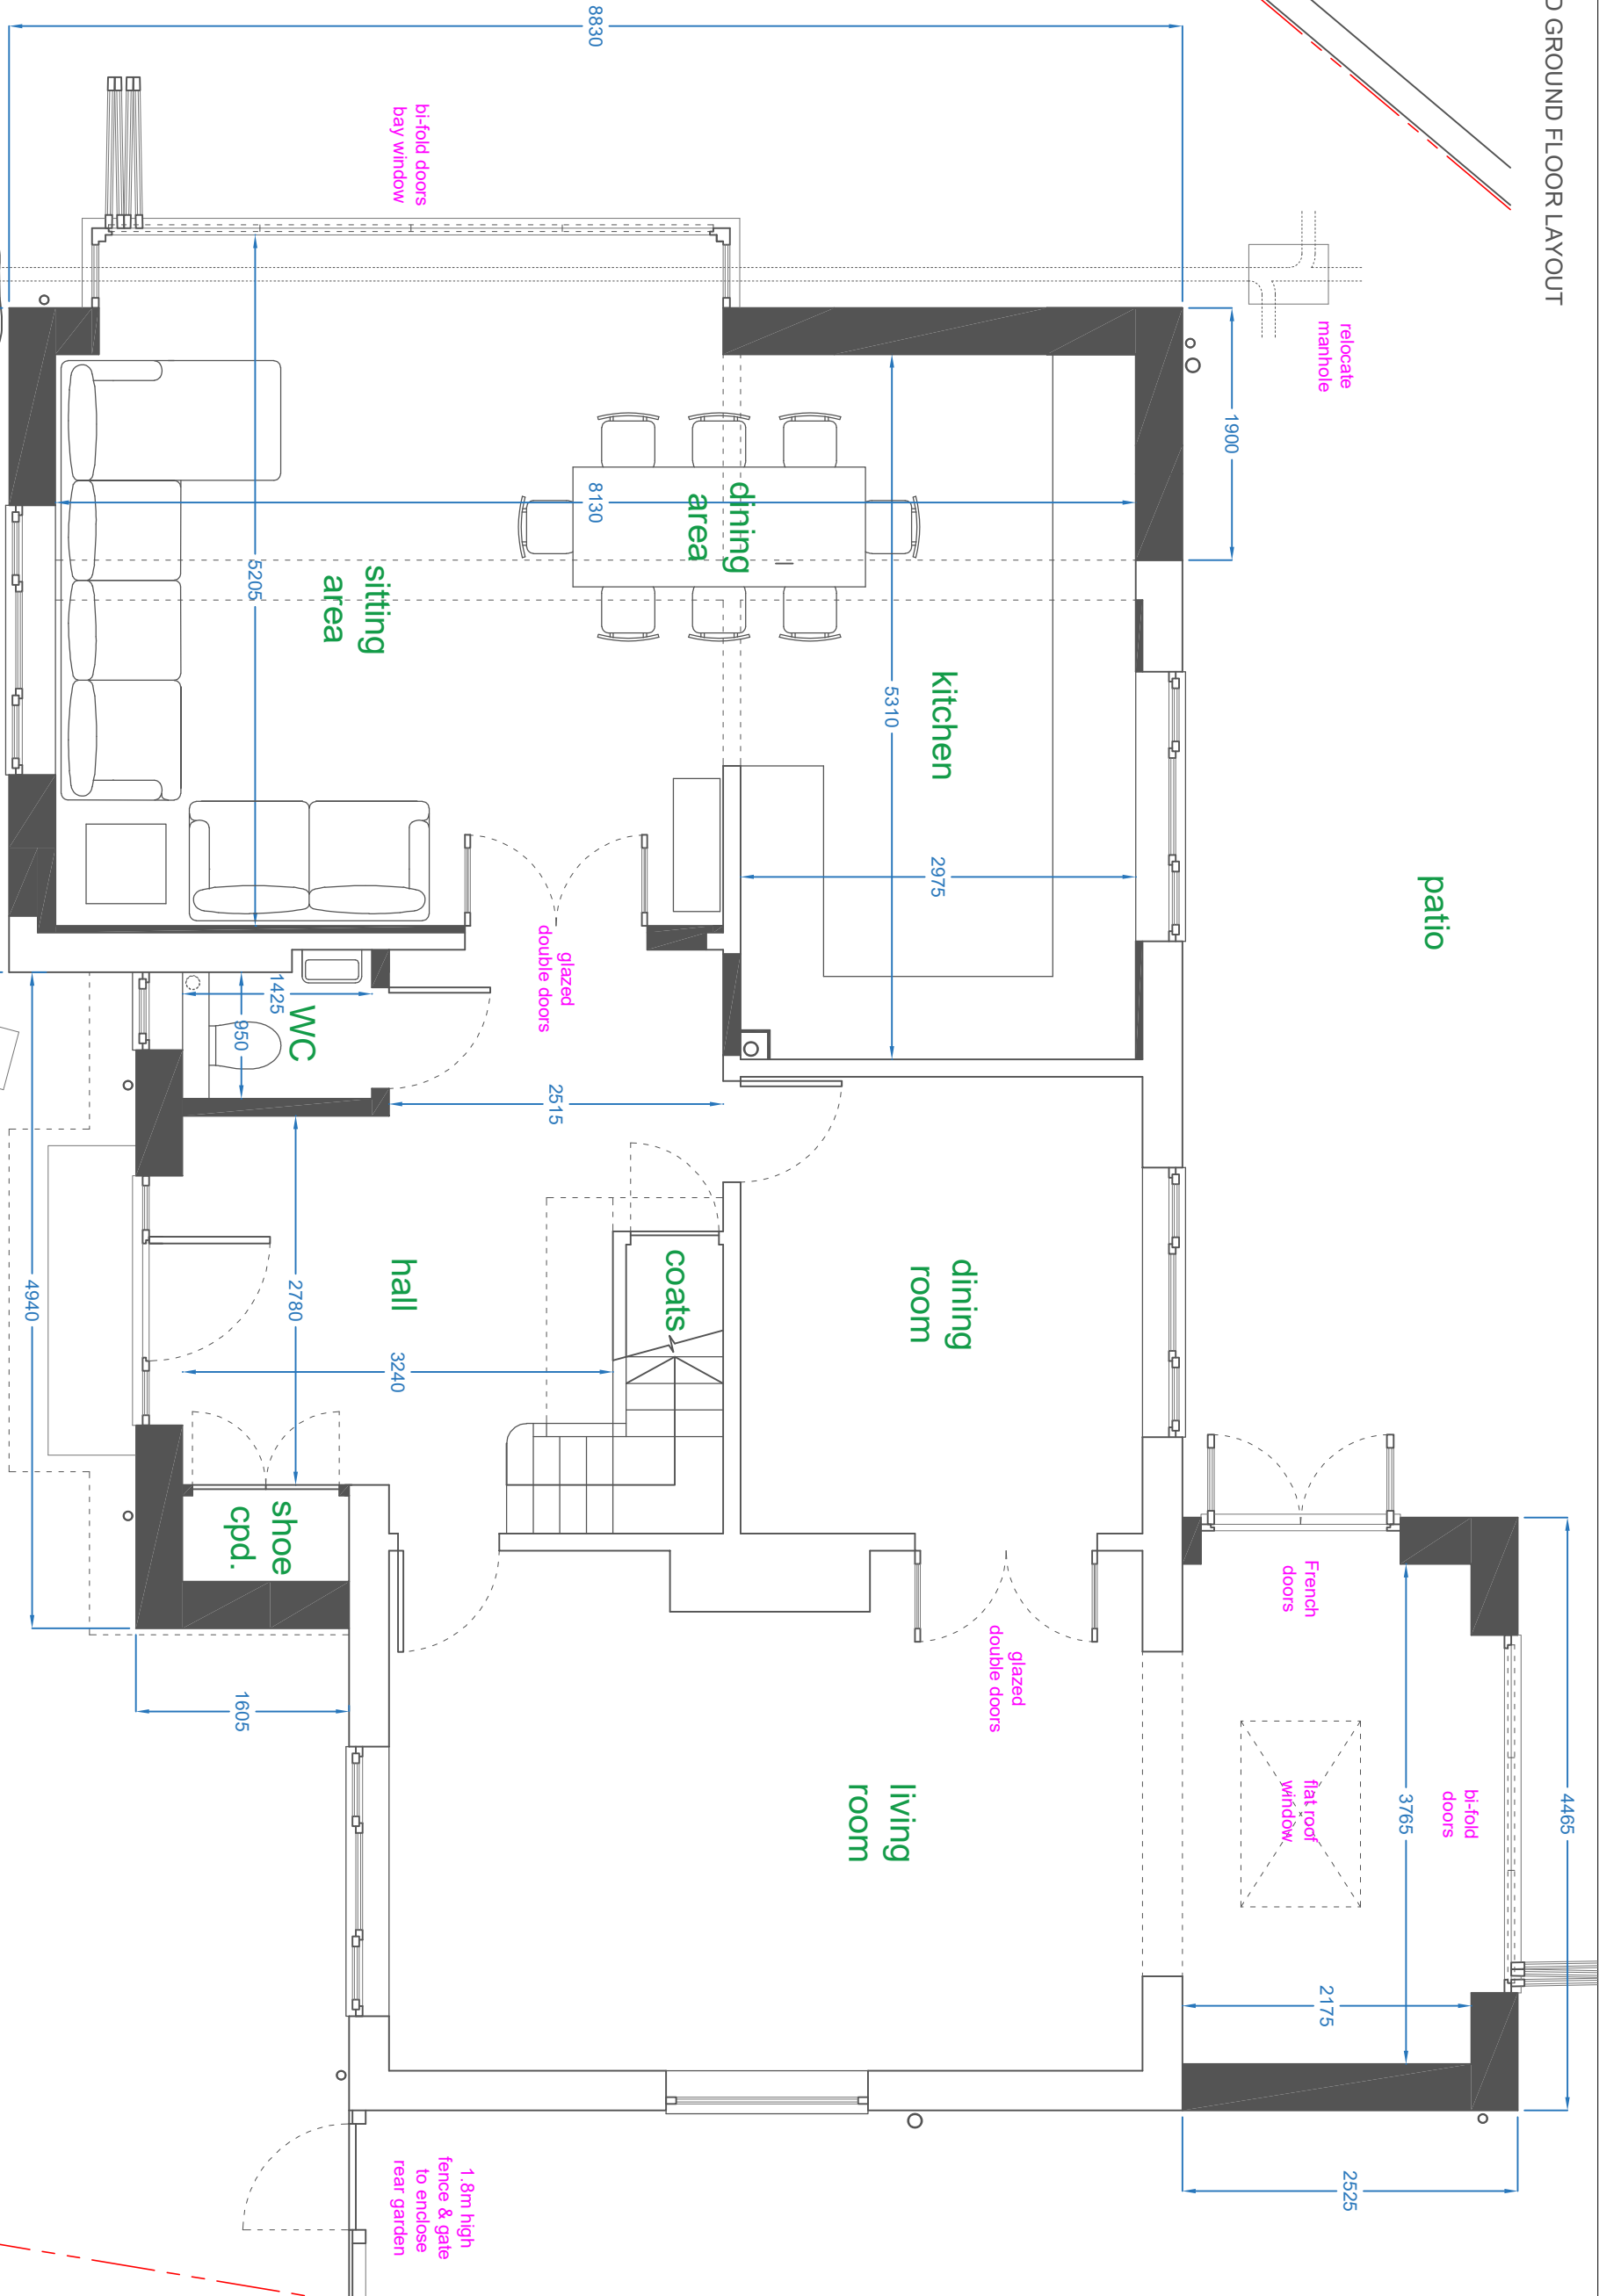

C/BD

The Junction
Station Road, Watford, WD17 1ET
+44 (0)1923 37 1381
info@studiocbd.co.uk
www.studiocbd.co.uk

TITLE:
EXTENSION & INTERNAL ALTERATIONS

PROJECT ADDRESS:
1 WOODSIDE ROAD, NORTHWOOD, HA6 3QE
CLIENT:
MR & MRS KAUSHIK
DATE:
NOV 2024
SCALE:
1:50 @ A3
DRAWN:
JC

DRAWING NUMBER:
447-009

REVISION:
C

REV:
A
B
C
DATE:
NOV 24
FEB 25
FEB 25
NOTE:
GENERAL AMEND.
EXTENSION WIDTH
WINDOW REMOVED