


PROPOSED FIRST FLOOR LAYOUT

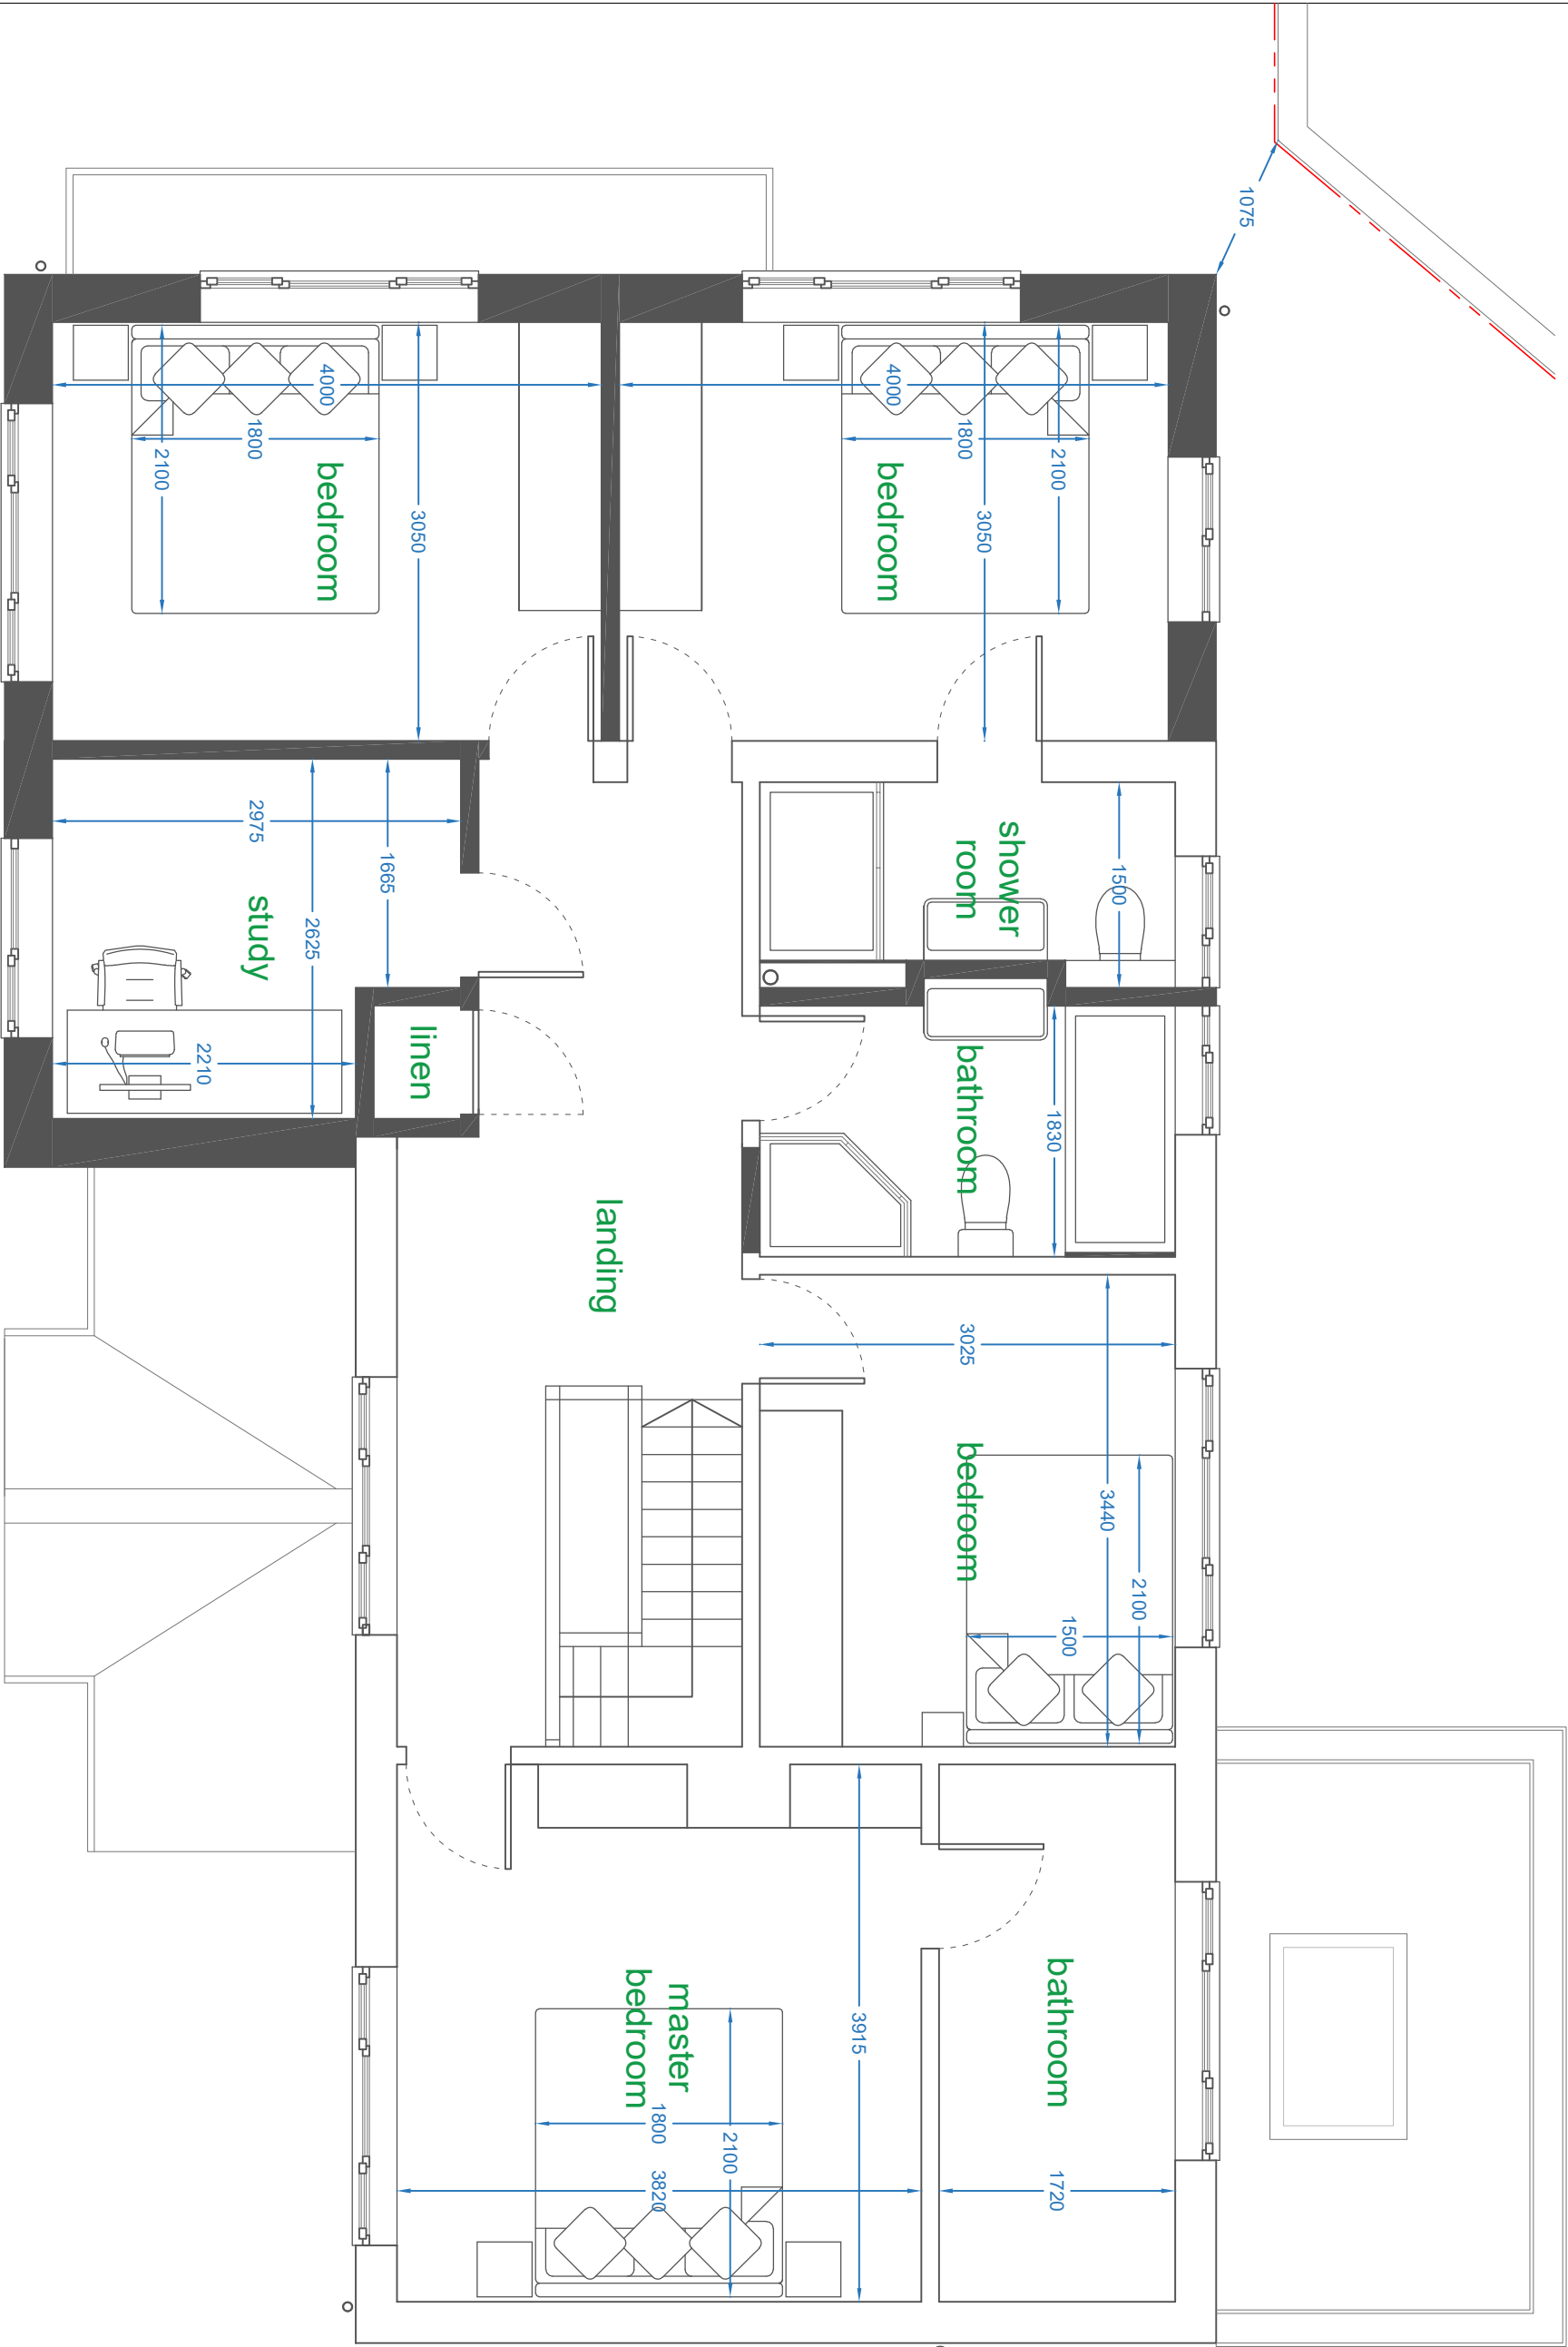

C/  
Bd

The Junction  
Station Road, Watford, WD17 1ET  
+44 (0)1923 371381  
info@studiocbd.co.uk  
www.studiocbd.co.uk

TITLE:  
EXTENSION & INTERNAL ALTERATIONS

PROJECT ADDRESS:  
1 WOODSIDE ROAD, NORTHWOOD, HA6 3QE

CLIENT:  
MR & MRS KAUSHIK

DATE:  
NOV 2024

SCALE:  
1:50 @ A3

DRAWN:  
JC

DRAWING NUMBER:  
447-010

REVISION:  
A

REV:

A

DATE:

NOV 24

NOTE:  
GENERAL AMEND.

-

-

-

-

-

-

-