


BLOCK PLAN

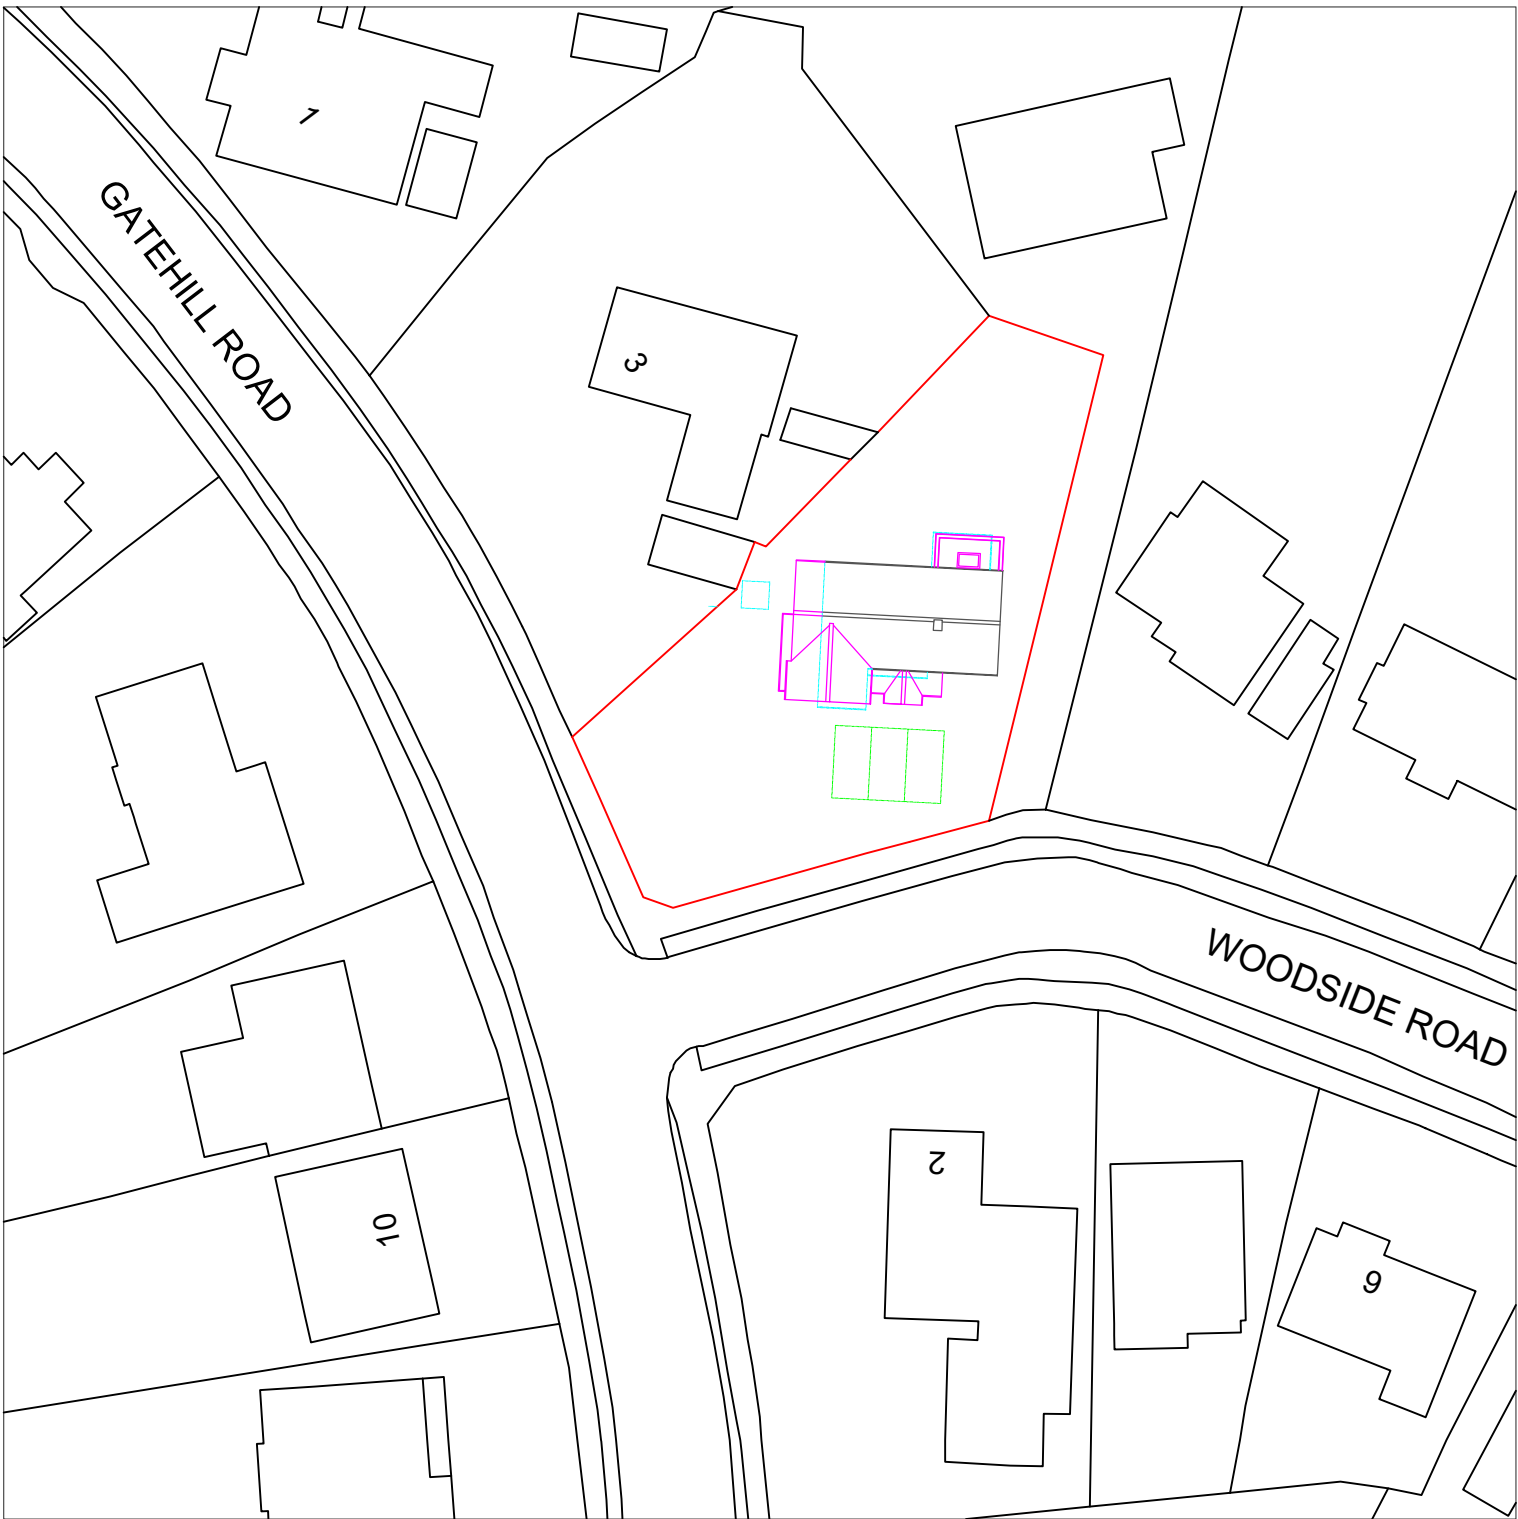

LOCATION PLAN



The Junction
Station Road, Watford, WD17 1ET
+44 (0)1923 371381
info@studiocbd.co.uk
www.studiocbd.co.uk

TITLE:
EXTENSION & INTERNAL ALTERATIONS

PROJECT ADDRESS:
1 WOODSIDE ROAD, NORTHWOOD, HA6 3QE

CLIENT:
MR & MRS KAUSHIK

DATE: NOV 2024 **SCALE:** 1:500 & 1:250 @ A3 **DRAWN:** JC

DRAWING NUMBER: 447-013 **REVISION:** A

REV: A **DATE:** FEB 25 **NOTE:** EXTENSION WIDTH

-
-
-
-
-
-
-
-

