


PROPOSED GROUND FLOOR LAYOUT

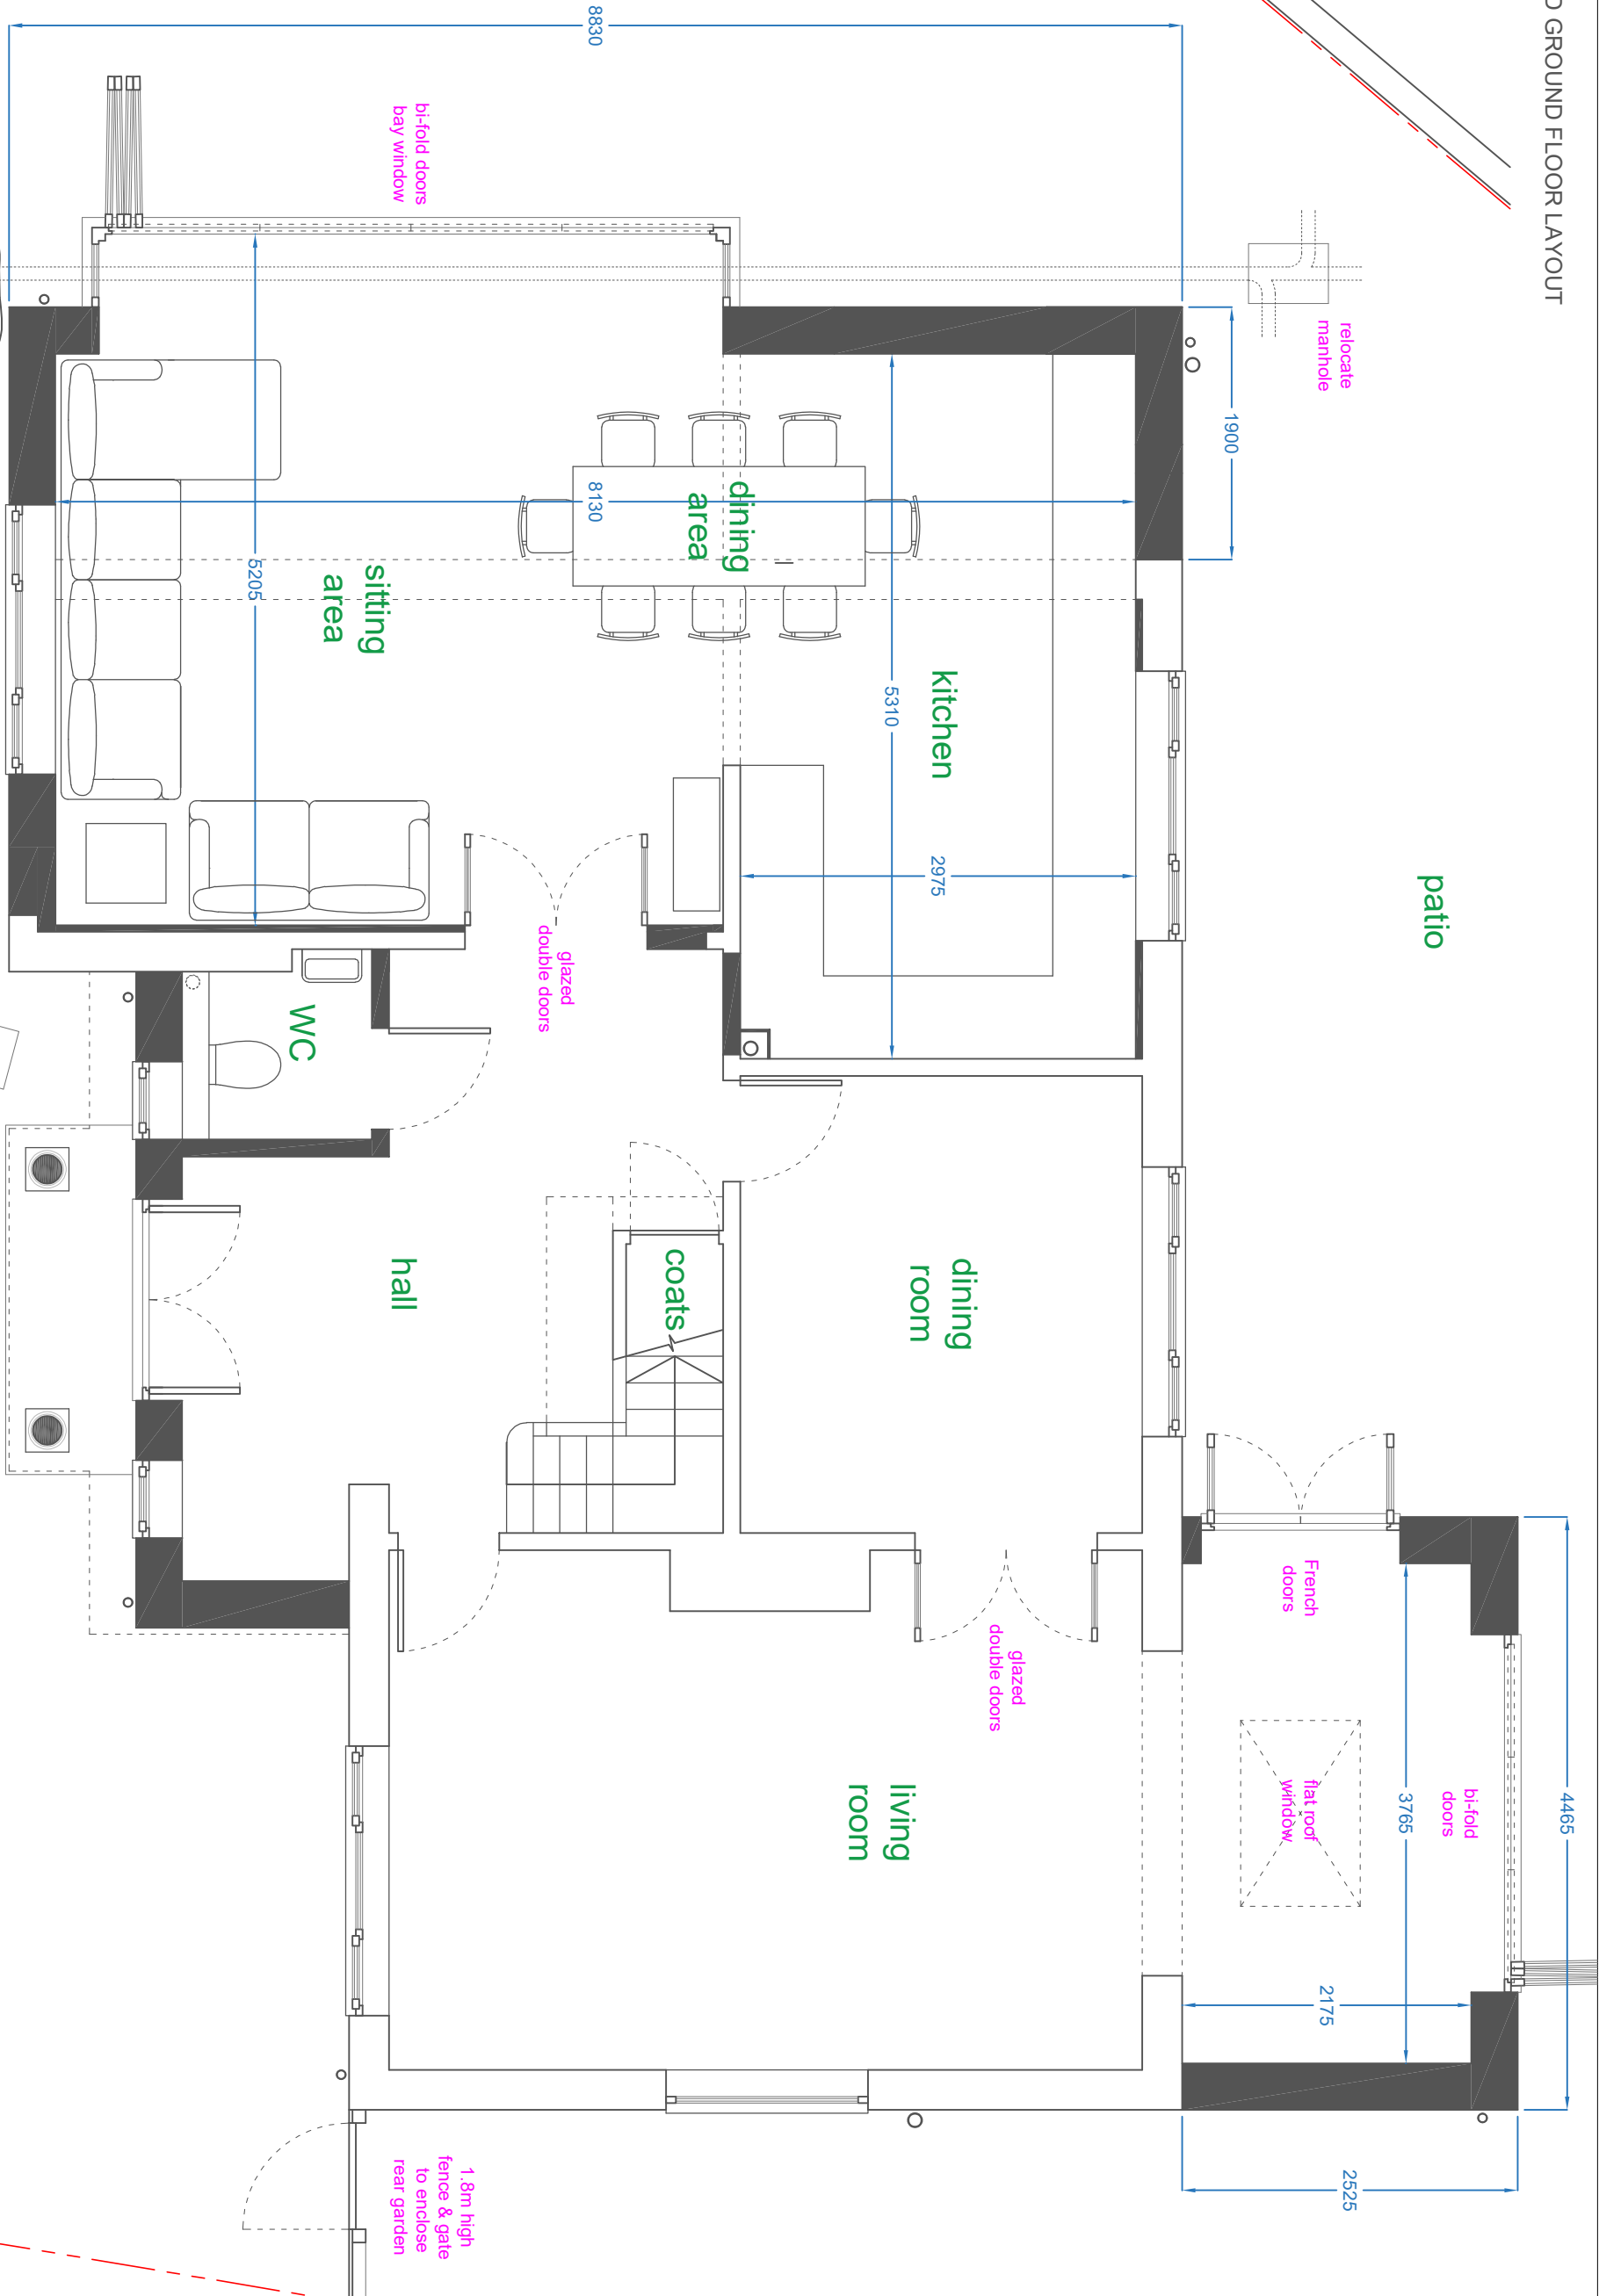

C/BD

The Junction
Station Road, Watford, WD17 1ET
+44 (0)1923 371381
info@studiocbd.co.uk
www.studiocbd.co.uk

TITLE:
EXTENSION & INTERNAL ALTERATIONS

PROJECT ADDRESS:
1 WOODSIDE ROAD, NORTHWOOD, HA6 3QE

CLIENT:
MR & MRS KAUSHIK

DATE:
NOV 2024

SCALE:
1:50 @ A3

DRAWN:
JC

DRAWING NUMBER:
447-009

REVISION:
D

REV:

DATE:

NOTE:

A NOV 24 GENERAL AMEND.
B FEB 25 EXTENSION WIDTH
C FEB 25 WINDOW REMOVED
D DEC 25 PORCH AMEND.