




**Location Plan**  
Scale 1:1250

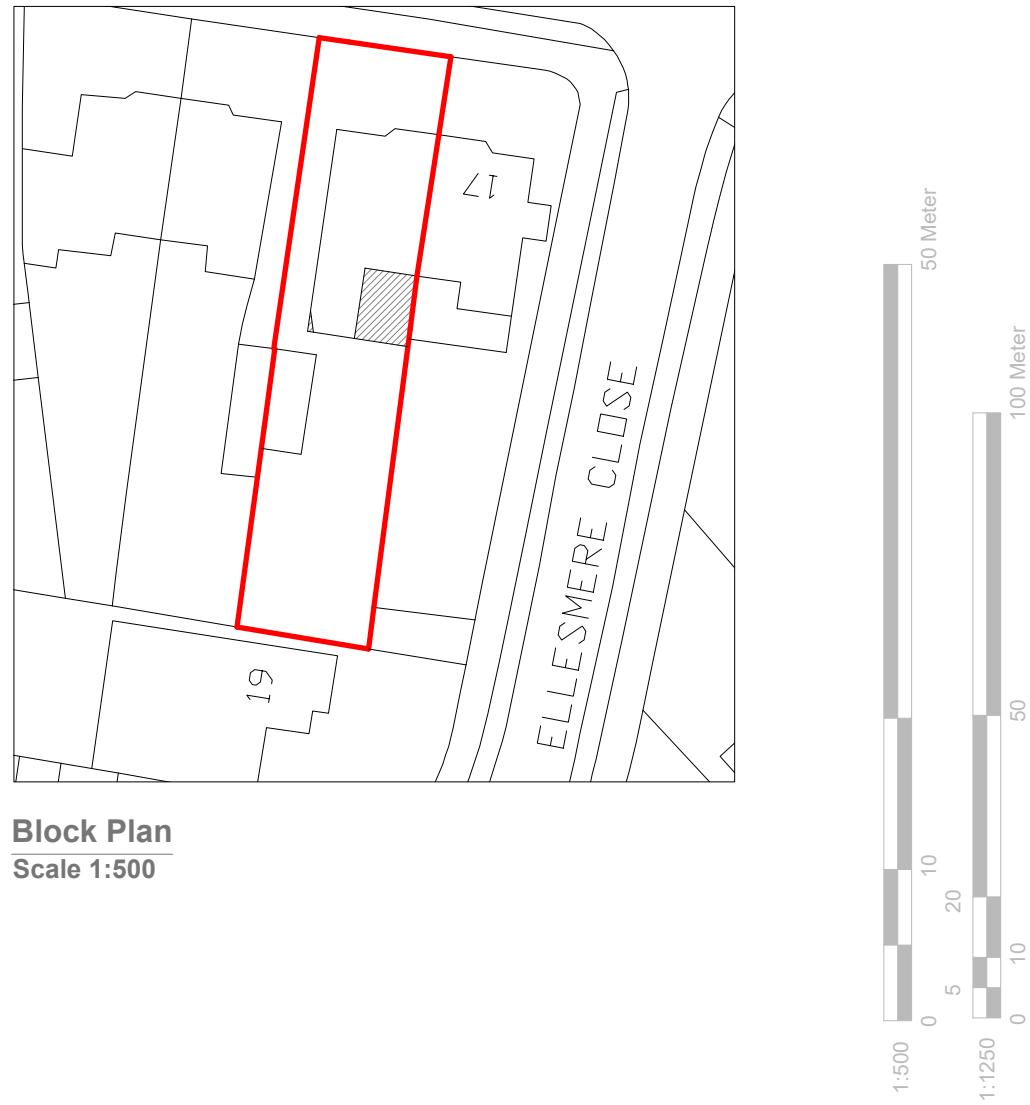

**Block Plan**  
Scale 1:500

GENERAL NOTES:  
 1. ALL DIMENSIONS ARE IN MILLIMETER.  
 2. VERIFY ALL DIMENSIONS AND CONDITIONS BEFORE BUILDING OR  
 STARTING CONSTRUCTION. NOTIFY THE DESIGNER IMMEDIATELY OF ANY  
 DISCREPANCY OR VARIATION.  
 3. ALL WORK TO COMPLY WITH CURRENT BUILDING REGULATIONS  
 AND CODES OF PRACTICE

**Location &  
Block Plans**



Site Address  
19 Fairfield Avenue,  
Ruislip,  
HA4 7PG

Scale: 1:1250/500@A4  
Date: 17/05/2021  
Drawing No.:  
2021/69 -04  
Drawn By:  
DP

Revision Date:  
\_\_\_\_\_  
\_\_\_\_\_  
\_\_\_\_\_  
\_\_\_\_\_  
e:mail -  
faluckpatel@yahoo.com  
(M) +44 (0) 7871 466 254

**Faluck  
Patel**