


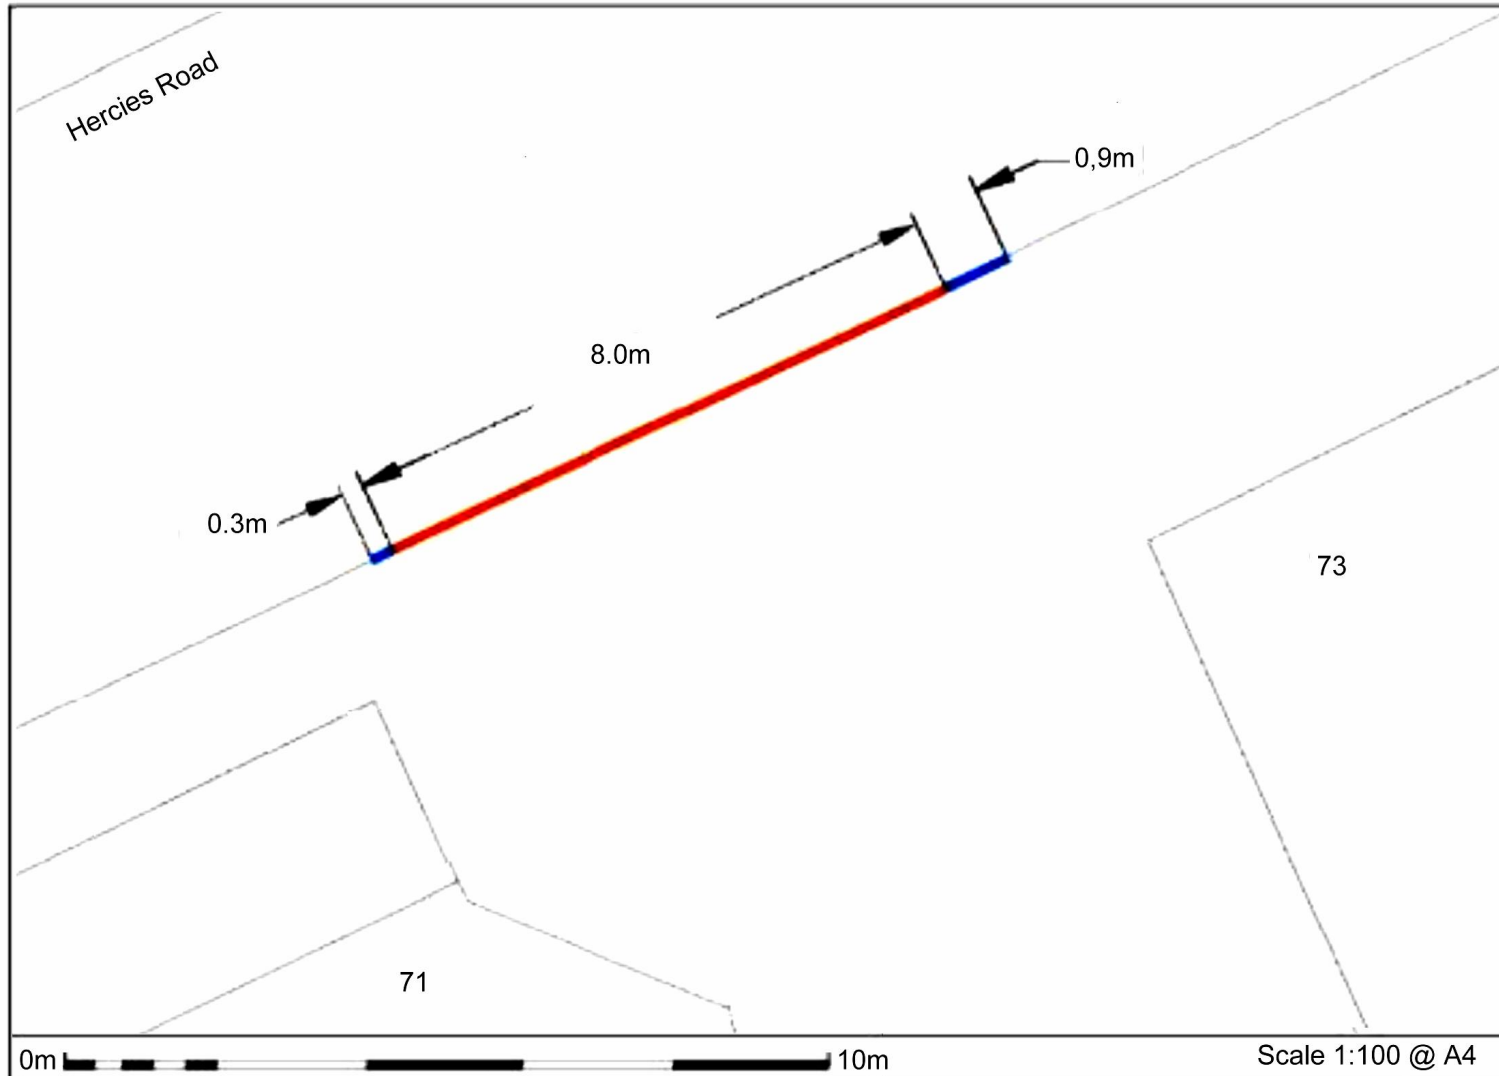

Proposed Development
December 2024

Crossover Improvement

71 - 73 Hercies Rd
Uxbridge
Middlesex
UB10 9LU

Drawing No.: COD-01-2024

<http://bfsgc.com/>

Key	
	Proposed Development
	Existing