

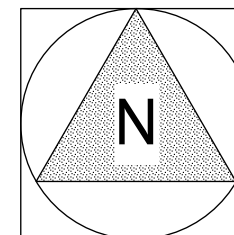


SHERWOOD AVENUE

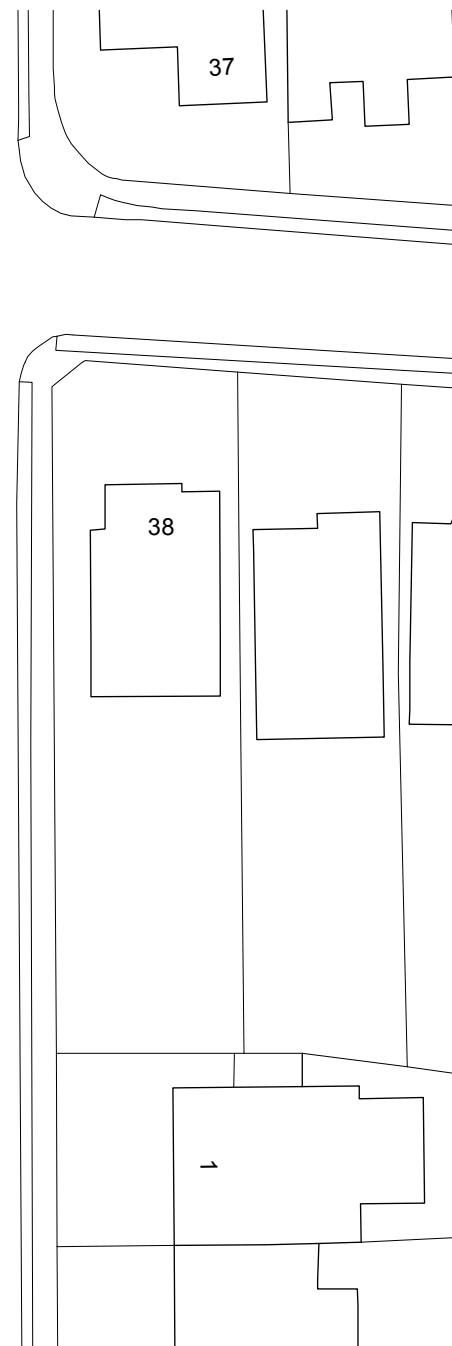

THESE ARE PLANNING STAGE DRAWINGS.
THEY ARE NOT FOR TENDER, BUILDING
REGULATIONS OR FOR CONSTRUCTION

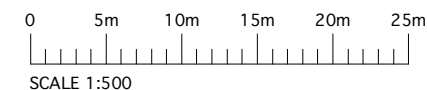

Client
MR MARK HAYNES
36 PARK AVENUE
RUISLIP HA4 7UQ

Job Title
EXISTING CONSERVATORY & WC REMOVED.
SINGLE STOREY REAR EXTENSION,
STOREY SIDE EXTENSION,
LOFT CONVERSION AND
REINSTATEMENT OF CHIMNEY STACK

Drawing
PROPOSED
SITE / BLOCK PLAN

Date 01.02.23 Scale 1:500 @ A4

Job No 36PA Drawing No A-05 Revision No

ANDREAS GEORGIU t/a GIAD



Office F3, Kingsbury House
468 Church Lane, London NW9 8UA
Tel: 020 8200 2331
TEL: 07956 587037
email: andreas@giad.co.uk

ANDREAS GEORGIU t/a GIAD
RESERVE THE COPYRIGHT ON ALL DOCUMENTS AND DRAWINGS