



01 - FRONT VIEW




02 - SIDE VIEW




03 - SIDE VIEW

- NOTES
- Dimensions are not to be scaled from this drawing by contractors. The contractor is requested to check all dimensions before the work started.
- Report any discrepancies to the client or architect before undertaking the work described in the drawings.
- Dimensions are approximate site dimensions and are to be verified by the contractor on site before any fabrication/site works i.e foundations etc occur
- Contractor is responsible for all temporary propping to existing structure

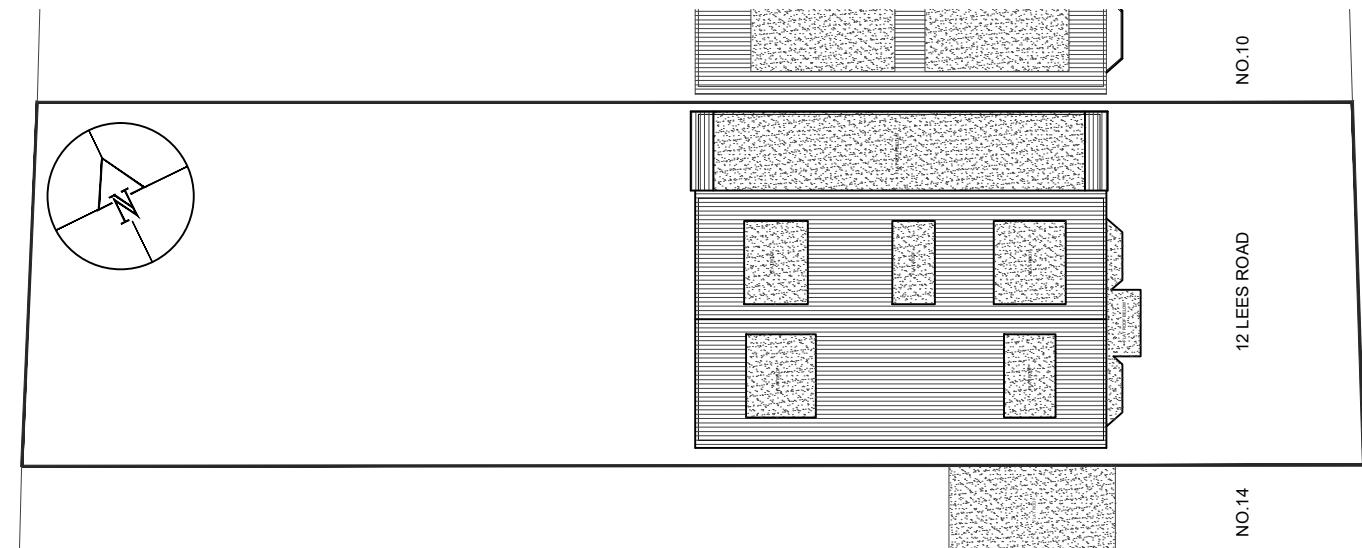

04 - EXISTING BLOCK PLAN SCALE 1:250

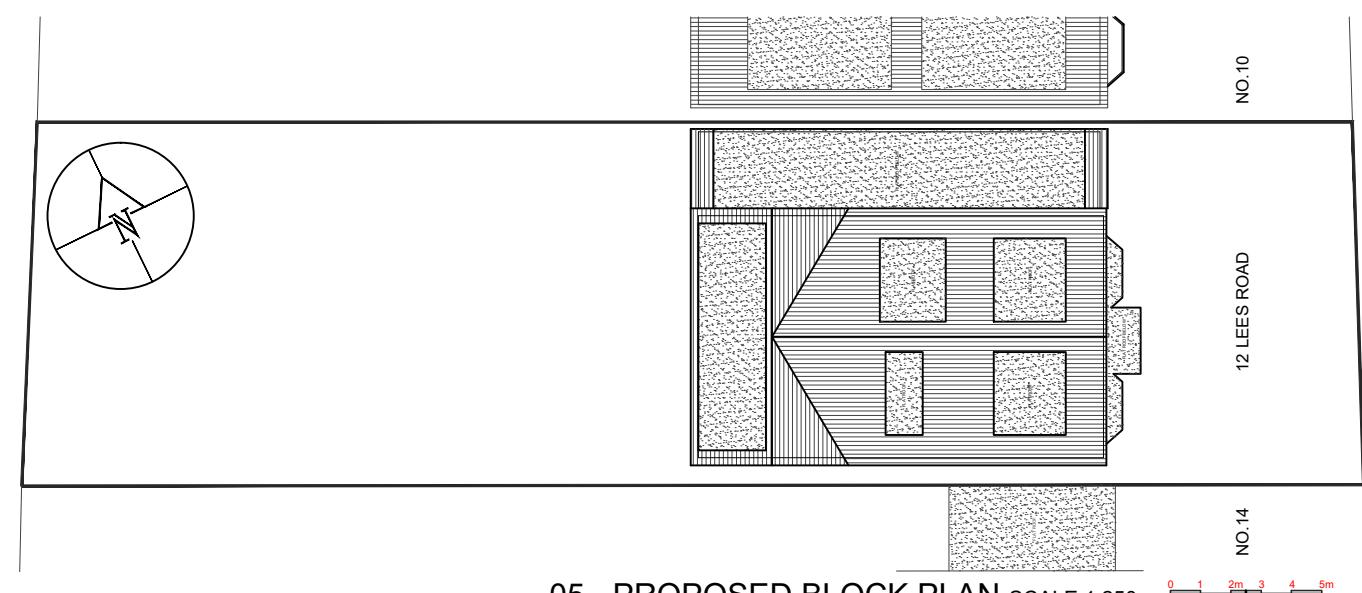

05 - PROPOSED BLOCK PLAN SCALE 1:250



06 - OS MAP

DESIGN ENDEAVOURS LTD
M: 07869580774, 07883602259
E: design_endeavours@gmail.com

12 LEES ROAD UXBRIDGE
LONDON UB8 3AS

OS MAP & BLOCK PLANS

Scale as shown@A3	Drawn NK	Approved	Date JUNE 23
Job No. DE-1023/23	Drawing No. PH-12LR-01	Rev.	-