

01 - EXISTING BLOCK PLAN SCALE 1:2




### FRONT VIEW



### SIDE VIEW



### SIDE VIEW

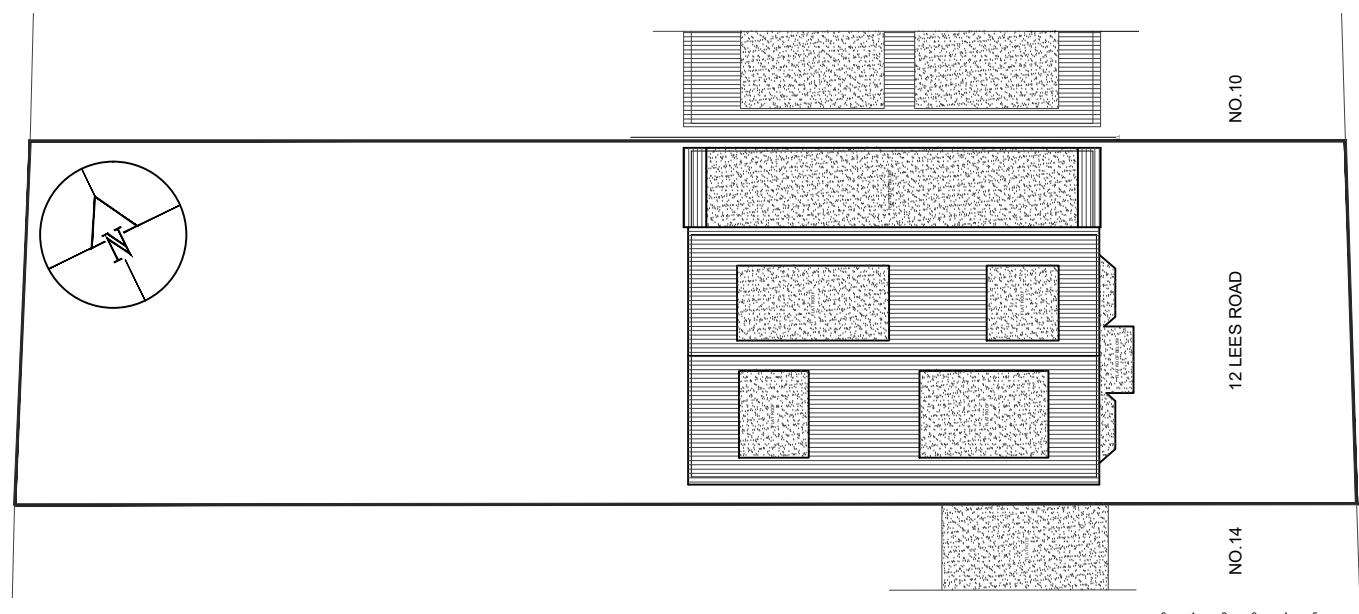

02 - PROPOSED BLOCK PLAN SCALE 1:2500



03 - OS MAP

## NOTES

Dimensions are not to be scaled from this drawing by contractors. The contractor is requested to check all dimensions before the work started.  
Report any discrepancies to the client or architect before undertaking the work described in the drawings. Dimensions are approximate site dimensions and are to be verified by the contractor on site before any fabrication/site works i.e foundations etc occur  
Contractor is responsible for all temporary propping to existing structure

DESIGN ENDEAVOURS LTD  
M: 07869580774, 07883602259

M: 07869580774, 07883602259

E: design.endeavour@gmail.com

Project: 12 LEES ROAD UXBRIDGE  
LONDON, UB8 3AS

Title: OS MAP & BLOCK PLANS

Scale as shown@A3	Drawn NK	Approved	Date OCT 23
Job No. DE-1023/23	Drawing No. P-12LR-01	Rev.	-