



01 - PRE-EXISTING BLOCK PLAN SCALE 1:250

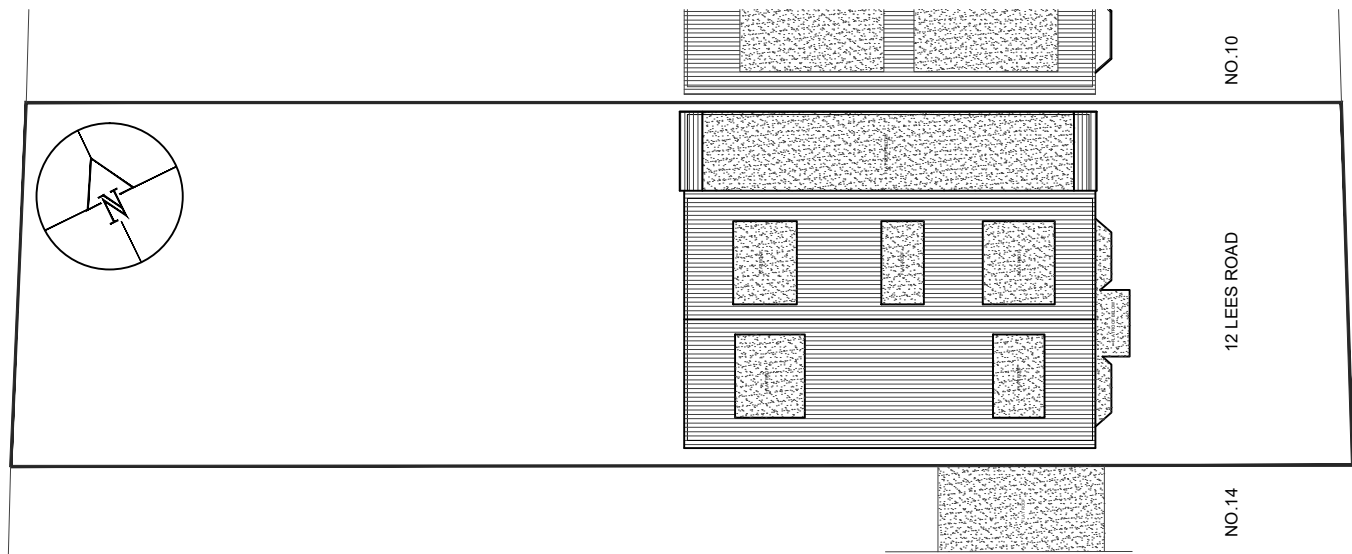

02 - EXISTING BLOCK PLAN SCALE 1:250

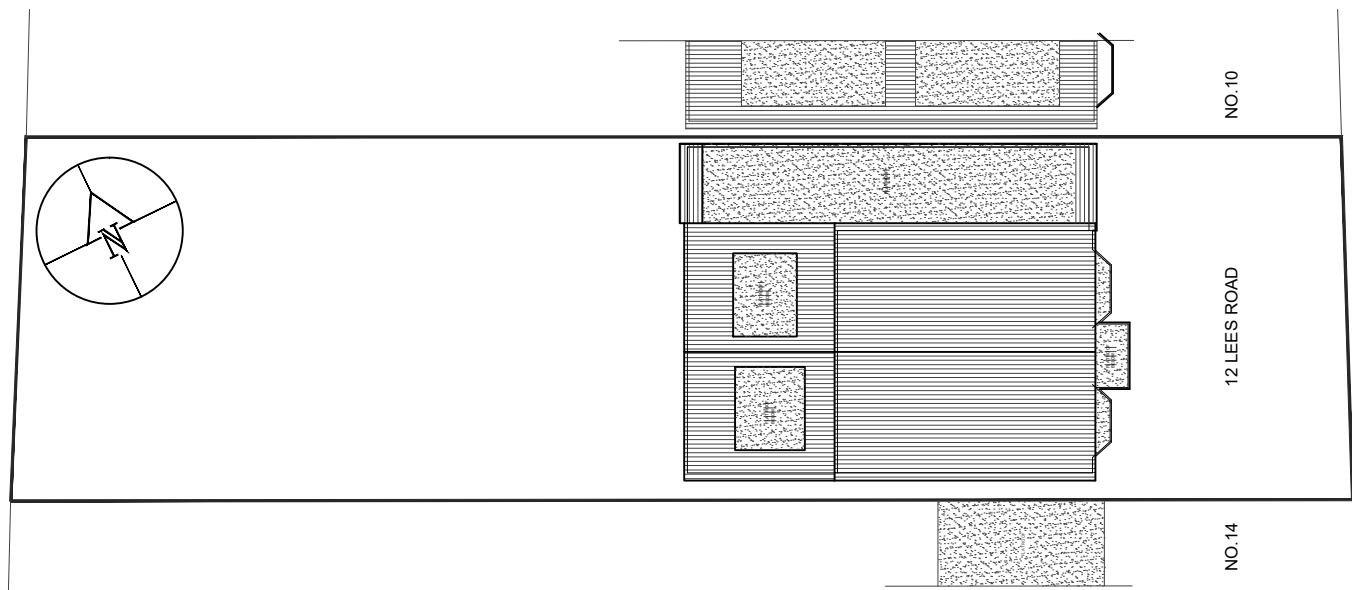

03 - PROPOSED BLOCK PLAN SCALE 1:250

LEES ROAD

LEES ROAD

LEES ROAD



04 - FRONT VIEW



05 - SIDE VIEW



06 - SIDE VIEW



07 - OS MAP SCALE 1:1250

- NOTES
- Dimensions are not to be scaled from this drawing by contractors. The contractor is requested to check all dimensions before the work started.
 - Report any discrepancies to the client or architect before undertaking the work described in the drawings.
 - Dimensions are approximate site dimensions and are to be verified by the contractor on site before any fabrication/site works i.e foundations etc occur
 - Contractor is responsible for all temporary propping to existing structure

REVISIONS			
NO.	DESCRIPTION	DATE	BY

DESIGN ENDEAVOURS LTD			
M: 07869580774, 07883602259			
E: design.endeavour@gmail.com			

Project	12 LEES ROAD UXBRIDGE LONDON, UB8 3AS		
Title	OS MAP & BLOCK PLANS		

Scale as shown@A3	Drawn NK	Approved	Date FEB 23
Job No. DE-1023/23	Drawing No. P-12LR-01	Rev. -	