


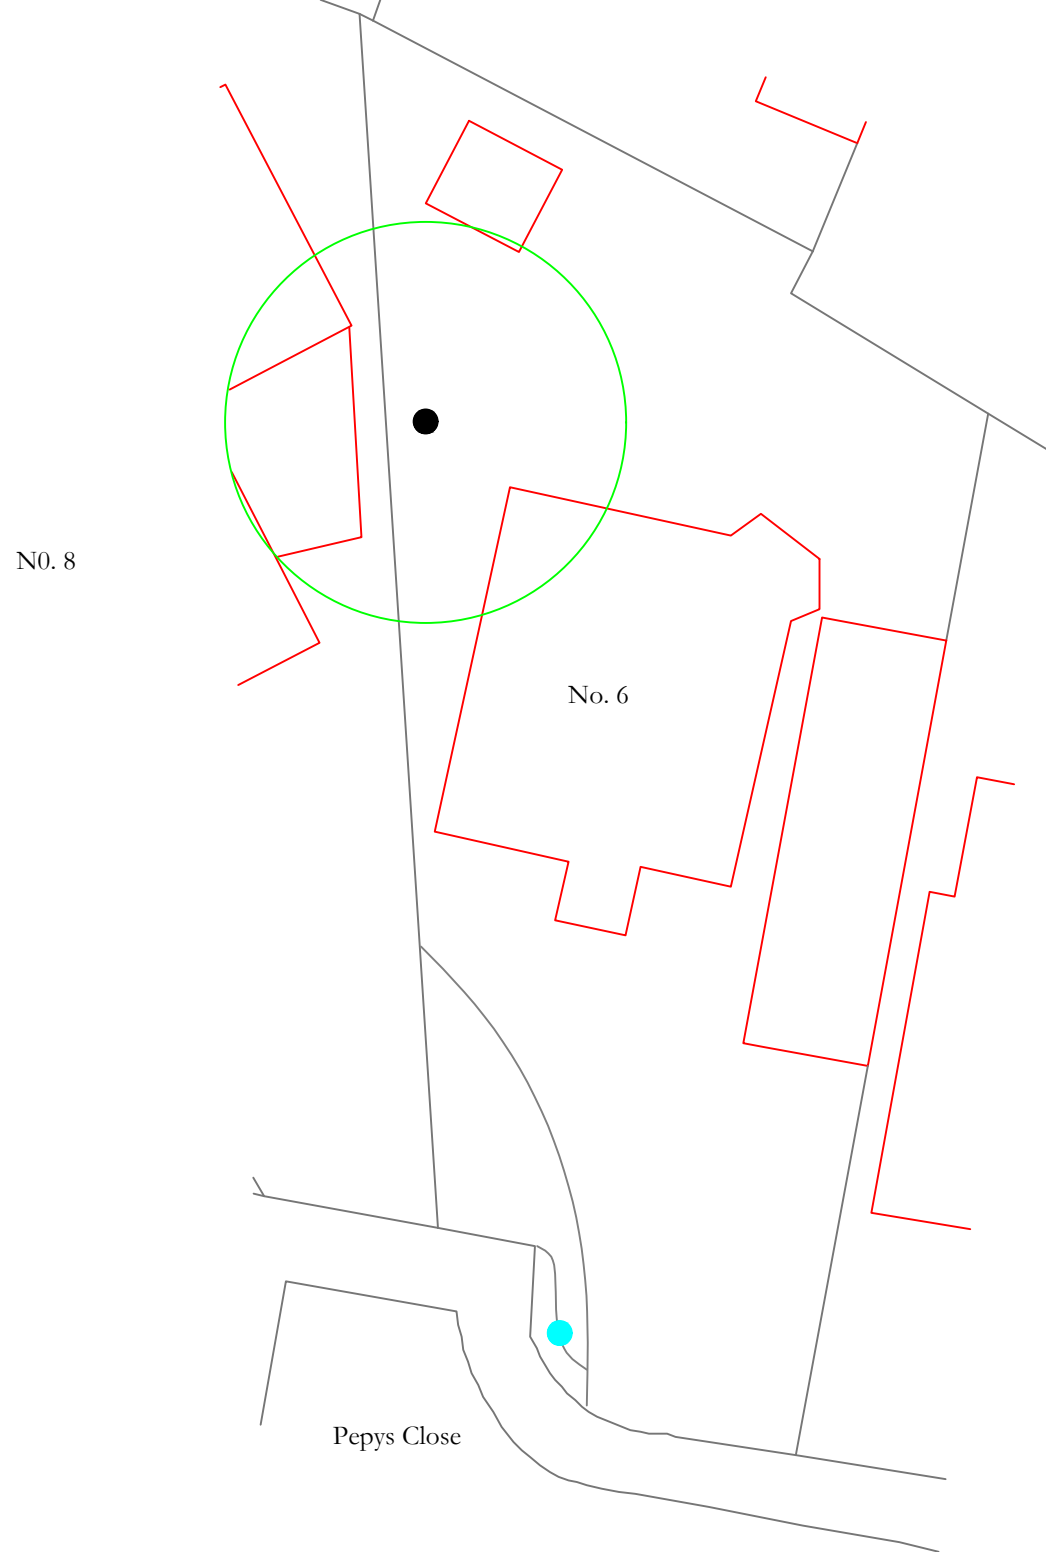

TREE LOCATION PLAN

SITE ADDRESS

6 Pepys Close, Ickenham, UB10 8NL

CLIENT

Jo Fidgen

JOB REF

TI08032401

DRAWING NO

TI08032401.01

DATE

25/04/2024

Patrick Stileman Ltd
9 Chestnut Drive, Berkhamsted, Herts,
HP4 2JL 01442 866112

KEY

-  Approximate position of tree stem
-  Indicative crown spread
-  Proposed location for replacement deodar cedar